


LOT 201

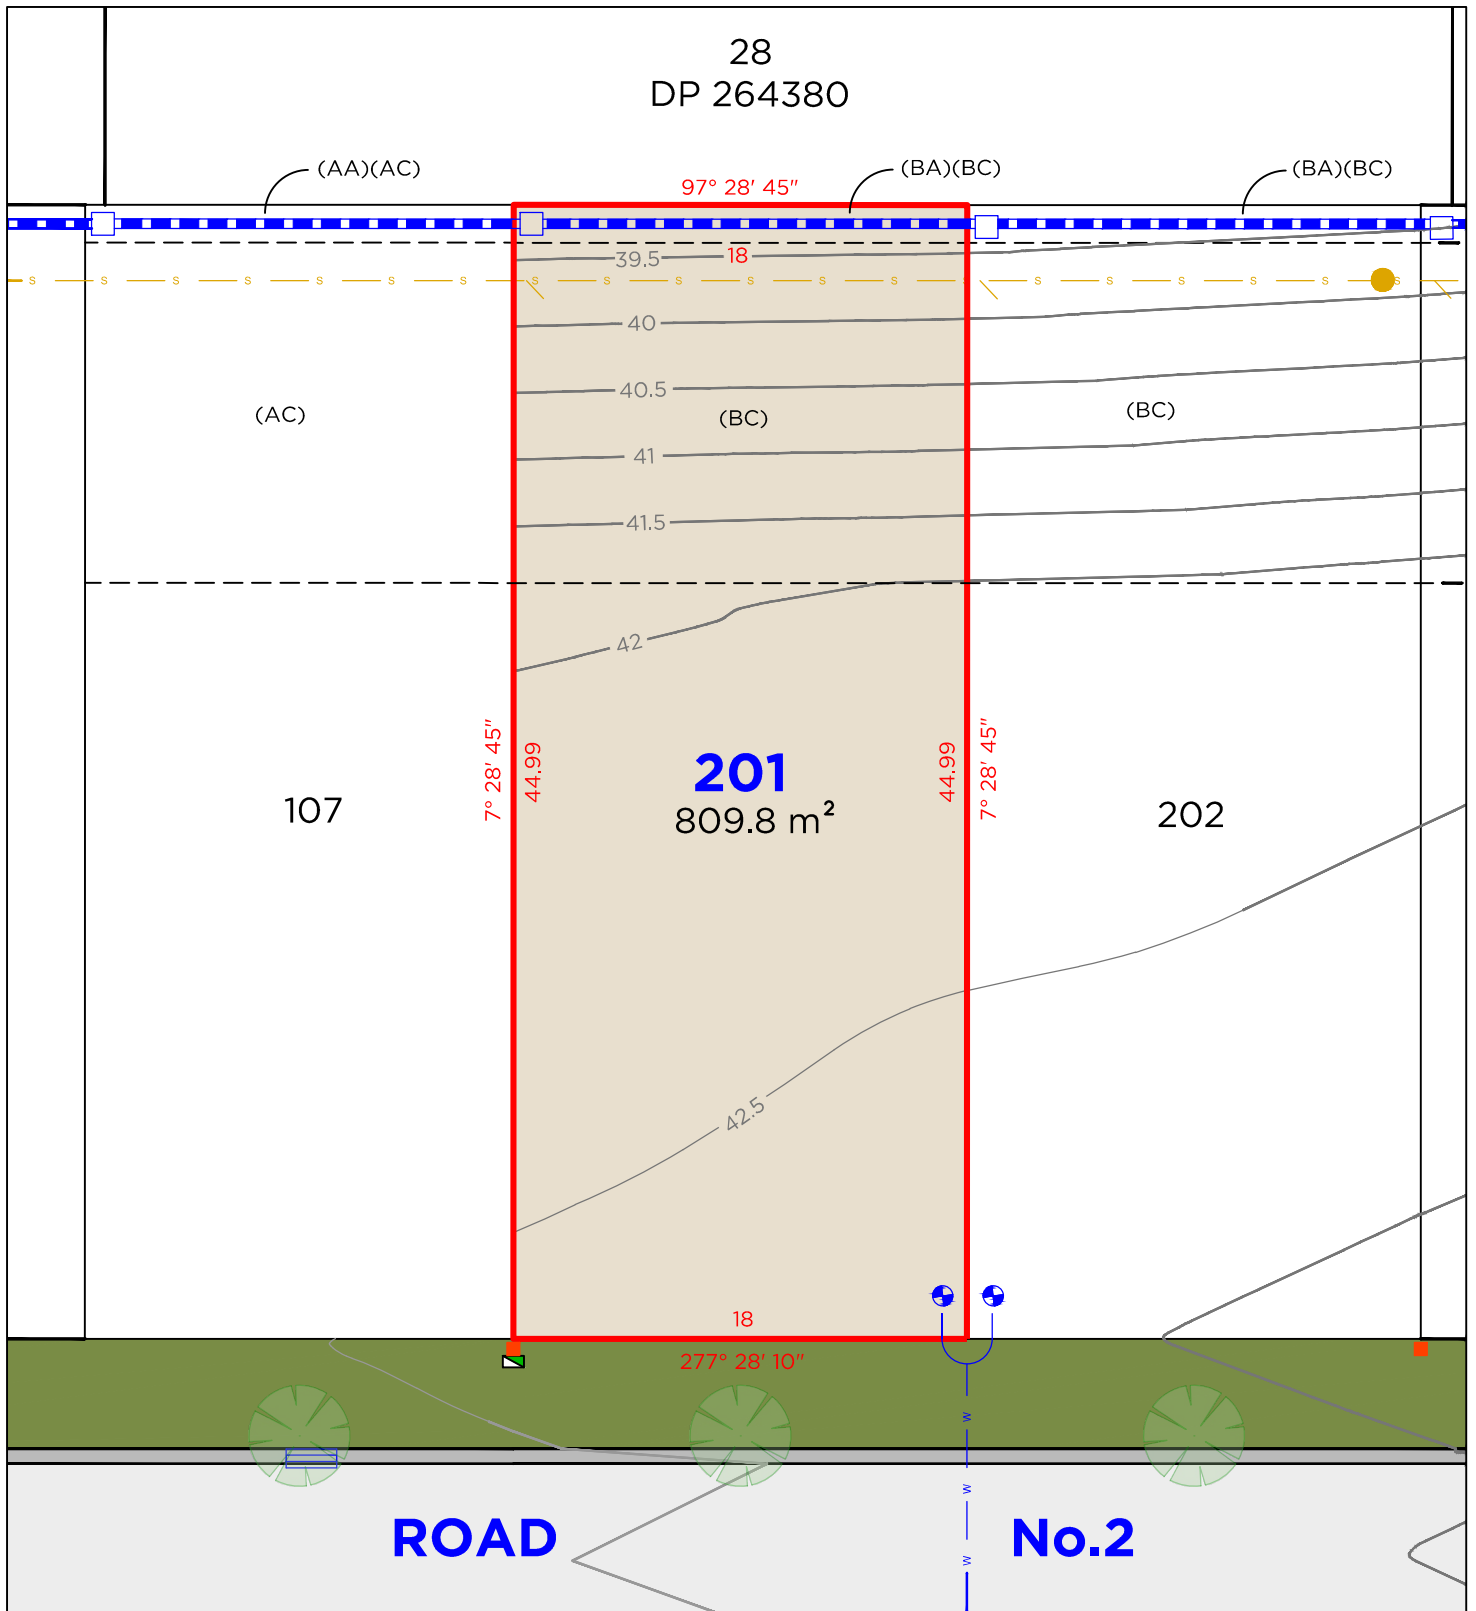

LEGEND

	BOUNDARY LINE
	ADJACENT BOUNDARY
	EASEMENT
	SEWER
	WATERMAIN
	STORMWATER
	GAS LINE

	TELSTRA / NBN PIT
	ELECTRICAL PILLAR
	SEWER MAN HOLE
	WATER METER
	DRAINAGE PIT
	KERB INLET PIT

EASEMENTS

(BA)	EASEMENT TO DRAIN WATER 1.5 WIDE
(BC)	EASEMENT FOR LANDSCAPING 15 WIDE
(AA)	EASEMENT TO DRAIN WATER 1.5 WIDE
(AC)	EASEMENT FOR LANDSCAPING 15 WIDE


DISCLAIMER

1. THIS PLAN HAS BEEN COMPILED FROM DESIGN PLANS AT THE SCALE/S STATED. IT IS RECOMMENDED THAT A SURVEY IS UNDERTAKEN PRIOR TO THE PREPARATION OF CONSTRUCTION DRAWINGS. THE PLAN IS SUITABLE FOR DESIGN ONLY & MAY NOT BE SUITABLE FOR ANY OTHER PURPOSE OR FOR USE AT ANY OTHER SCALES/S.
2. THE BOUNDARIES & SERVICES SHOWN ARE APPROXIMATE ONLY. FURTHER SURVEY WILL BE REQUIRED IF CONSTRUCTION IS TO TAKE PLACE ON OR ADJACENT TO THE BOUNDARIES.

DELFS LASCELLES
CONSULTING SURVEYORS



LOT 202

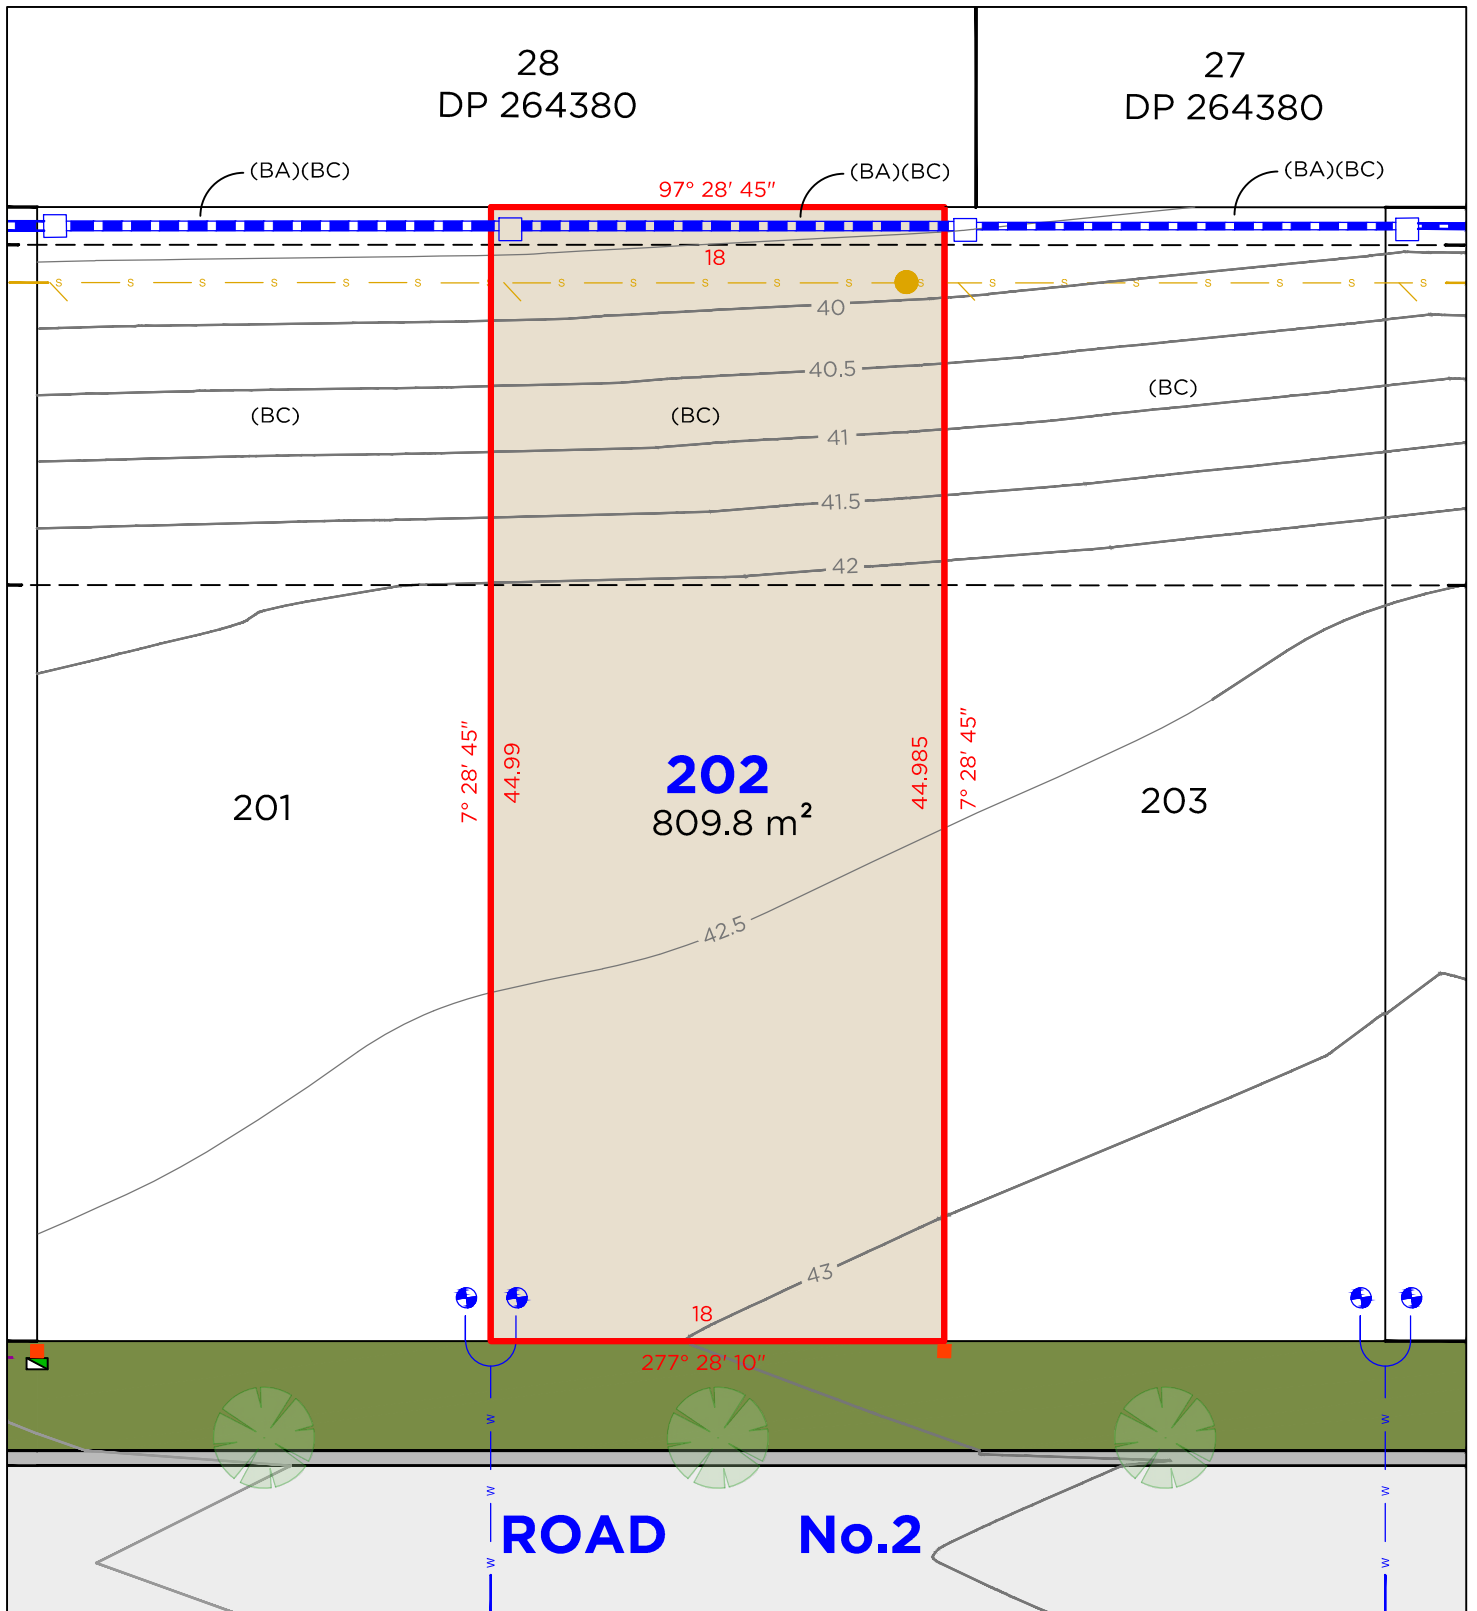

LEGEND

	BOUNDARY LINE		TELSTRA / NBN PIT
	ADJACENT BOUNDARY		ELECTRICAL PILLAR
	EASEMENT		SEWER MAN HOLE
	SEWER		WATER METER
	WATERMAIN		DRAINAGE PIT
	STORMWATER		KERB INLET PIT
	GAS LINE		

EASEMENTS

- (BA) EASEMENT TO DRAIN WATER 1.5 WIDE
- (BC) EASEMENT FOR LANDSCAPING 15 WIDE


DISCLAIMER

- THIS PLAN HAS BEEN COMPILED FROM DESIGN PLANS AT THE SCALE/S STATED. IT IS RECOMMENDED THAT A SURVEY IS UNDERTAKEN PRIOR TO THE PREPARATION OF CONSTRUCTION DRAWINGS. THE PLAN IS SUITABLE FOR DESIGN ONLY & MAY NOT BE SUITABLE FOR ANY OTHER PURPOSE OR FOR USE AT ANY OTHER SCALES/S.
- THE BOUNDARIES & SERVICES SHOWN ARE APPROXIMATE ONLY. FURTHER SURVEY WILL BE REQUIRED IF CONSTRUCTION IS TO TAKE PLACE ON OR ADJACENT TO THE BOUNDARIES.

DELFS LASCELLES
CONSULTING SURVEYORS



LOT 203

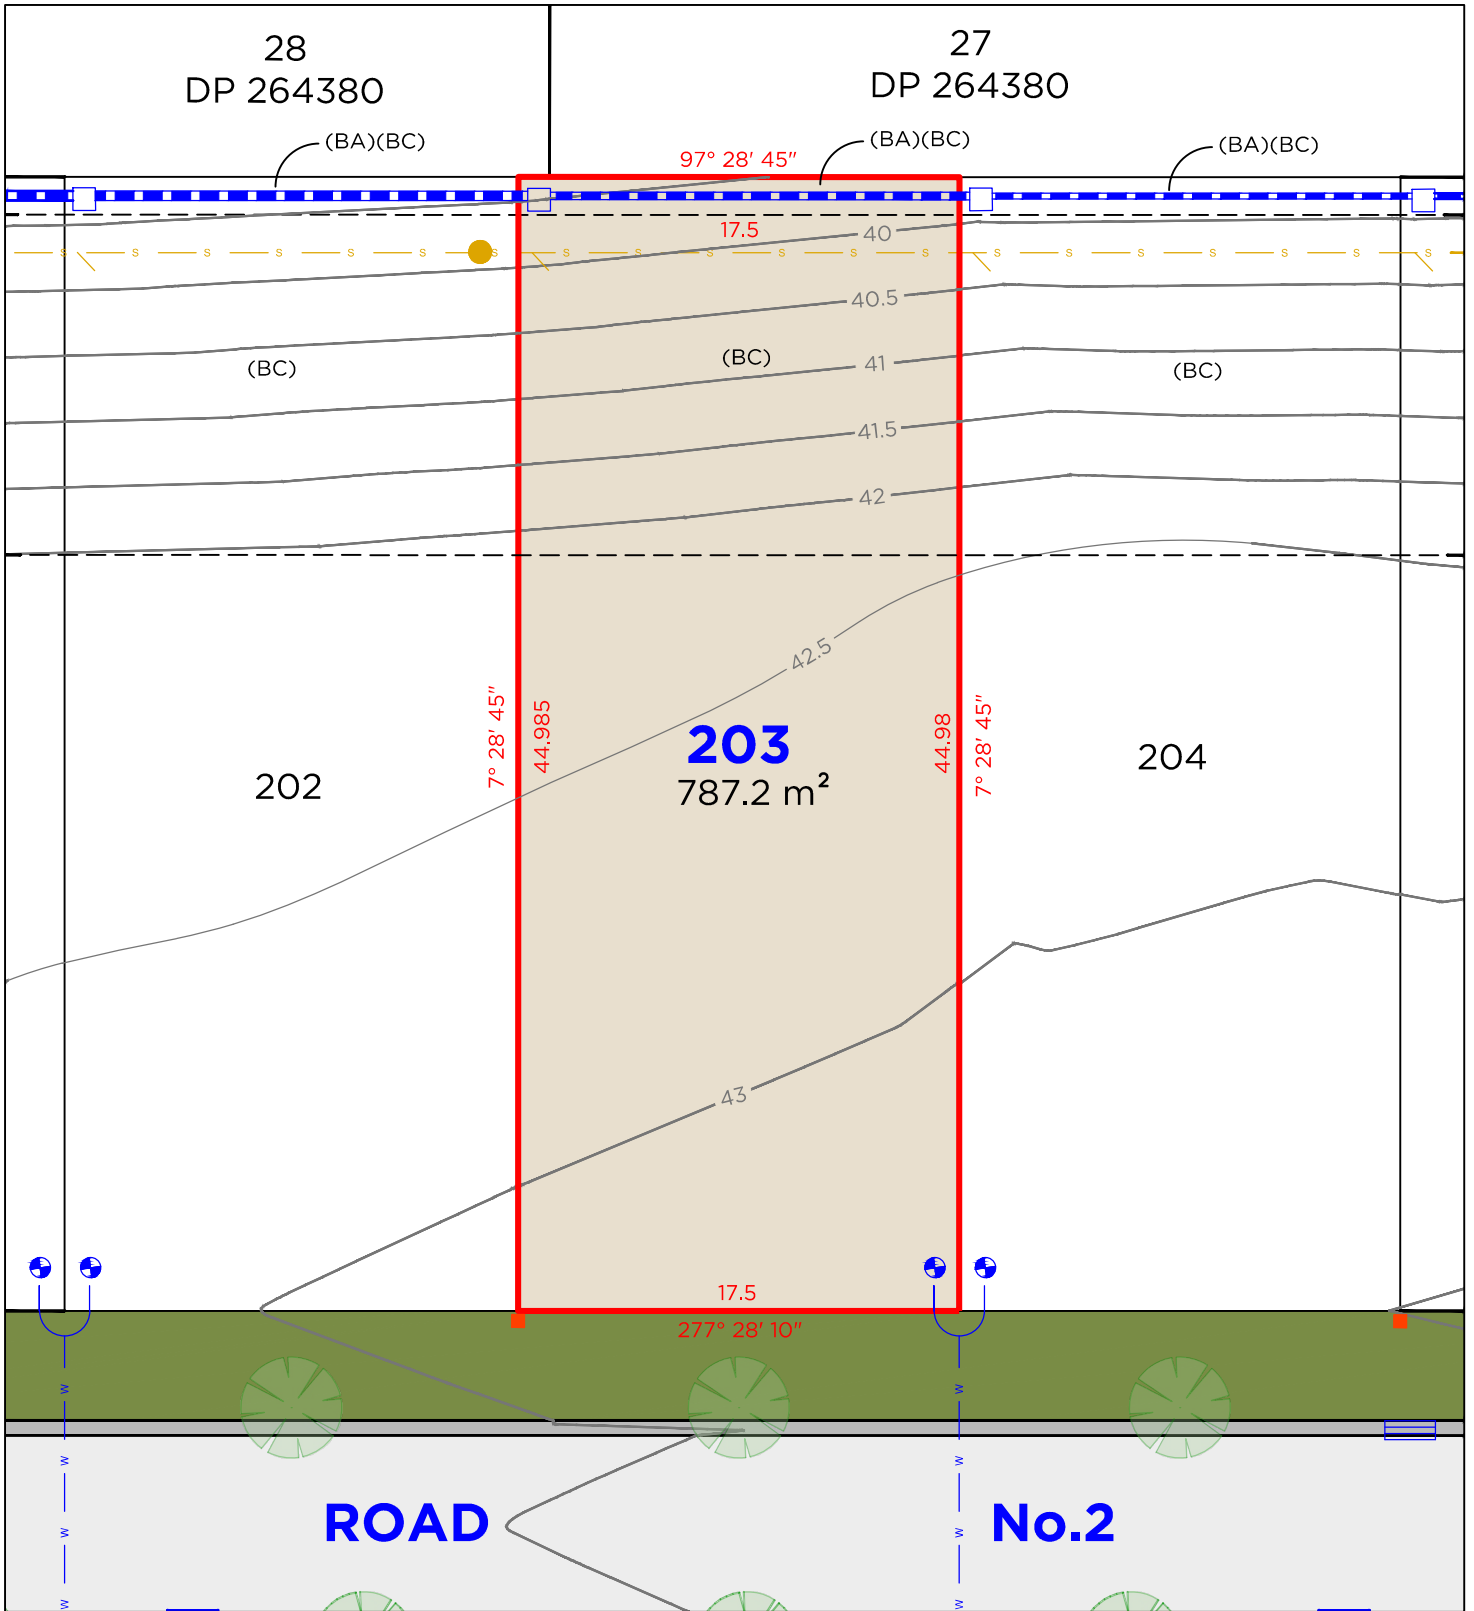

LEGEND

	BOUNDARY LINE		TELSTRA / NBN PIT
	ADJACENT BOUNDARY		ELECTRICAL PILLAR
	EASEMENT		SEWER MAN HOLE
	SEWER		WATER METER
	WATERMAIN		DRAINAGE PIT
	STORMWATER		KERB INLET PIT
	GAS LINE		

EASEMENTS

- (BA) EASEMENT TO DRAIN WATER 1.5 WIDE
- (BC) EASEMENT FOR LANDSCAPING 15 WIDE


DISCLAIMER

- THIS PLAN HAS BEEN COMPILED FROM DESIGN PLANS AT THE SCALE/S STATED. IT IS RECOMMENDED THAT A SURVEY IS UNDERTAKEN PRIOR TO THE PREPARATION OF CONSTRUCTION DRAWINGS. THE PLAN IS SUITABLE FOR DESIGN ONLY & MAY NOT BE SUITABLE FOR ANY OTHER PURPOSE OR FOR USE AT ANY OTHER SCALES/S.
- THE BOUNDARIES & SERVICES SHOWN ARE APPROXIMATE ONLY. FURTHER SURVEY WILL BE REQUIRED IF CONSTRUCTION IS TO TAKE PLACE ON OR ADJACENT TO THE BOUNDARIES.

DELFS LASCELLES
CONSULTING SURVEYORS



LOT 204

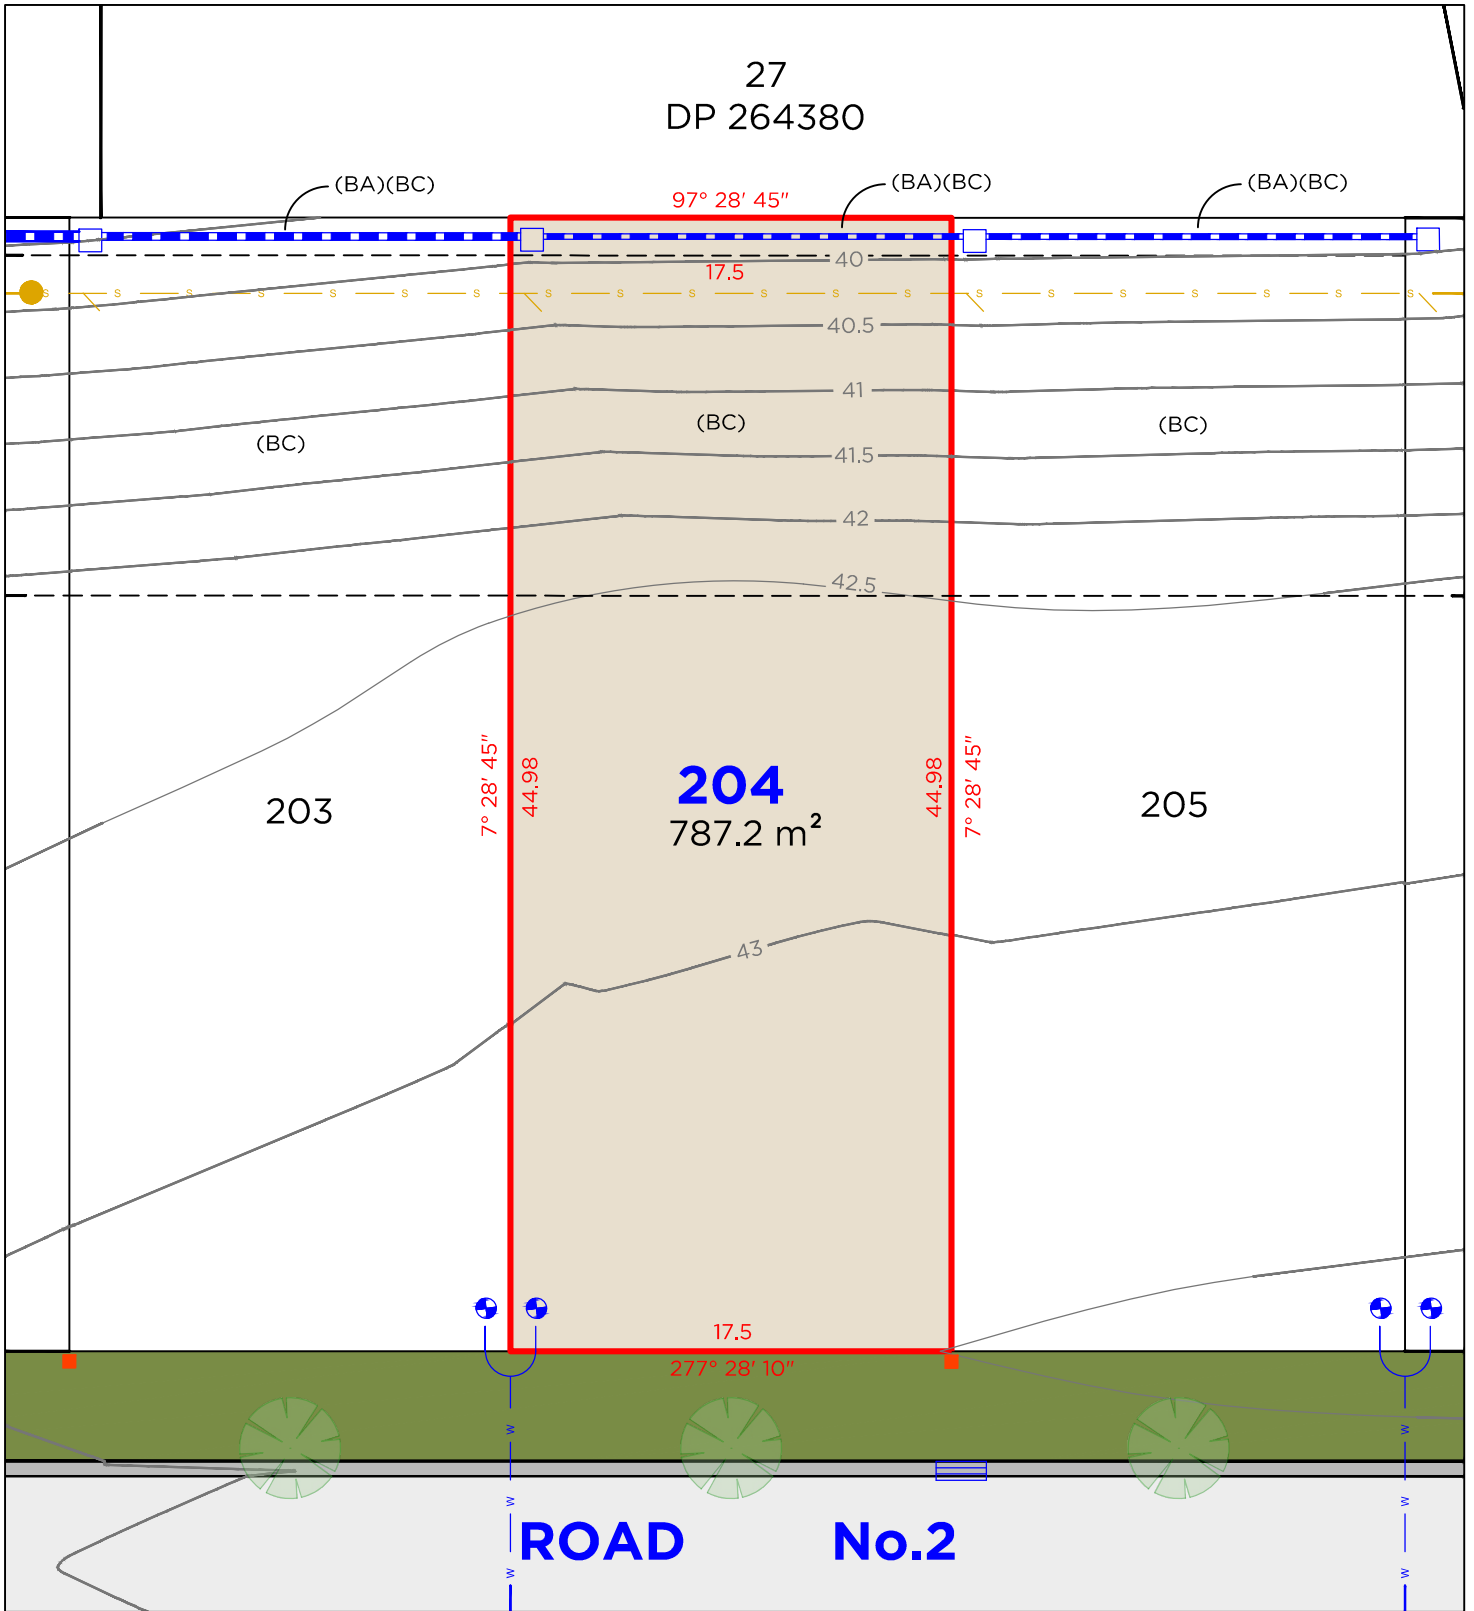

LEGEND

	BOUNDARY LINE		TELSTRA / NBN PIT
	ADJACENT BOUNDARY		ELECTRICAL PILLAR
	EASEMENT		SEWER MAN HOLE
	SEWER		WATER METER
	WATERMAIN		DRAINAGE PIT
	STORMWATER		KERB INLET PIT
	GAS LINE		

EASEMENTS

- (BA) EASEMENT TO DRAIN WATER 1.5 WIDE
- (BC) EASEMENT FOR LANDSCAPING 15 WIDE

DISCLAIMER

- THIS PLAN HAS BEEN COMPILED FROM DESIGN PLANS AT THE SCALE/S STATED. IT IS RECOMMENDED THAT A SURVEY IS UNDERTAKEN PRIOR TO THE PREPARATION OF CONSTRUCTION DRAWINGS. THE PLAN IS SUITABLE FOR DESIGN ONLY & MAY NOT BE SUITABLE FOR ANY OTHER PURPOSE OR FOR USE AT ANY OTHER SCALES/S.
- THE BOUNDARIES & SERVICES SHOWN ARE APPROXIMATE ONLY. FURTHER SURVEY WILL BE REQUIRED IF CONSTRUCTION IS TO TAKE PLACE ON OR ADJACENT TO THE BOUNDARIES.

DELFS LASCELLES
CONSULTING SURVEYORS



260 MAITLAND ROAD, P: (02) 4964 4886
MAYFIELD NSW 2304 E: admin@delacs.com.au


DATE: 22.09.2025

DATUM: A.H.D.

SCALE: 1:300 (A4)

PROJECT No. **25382**

LOT 205

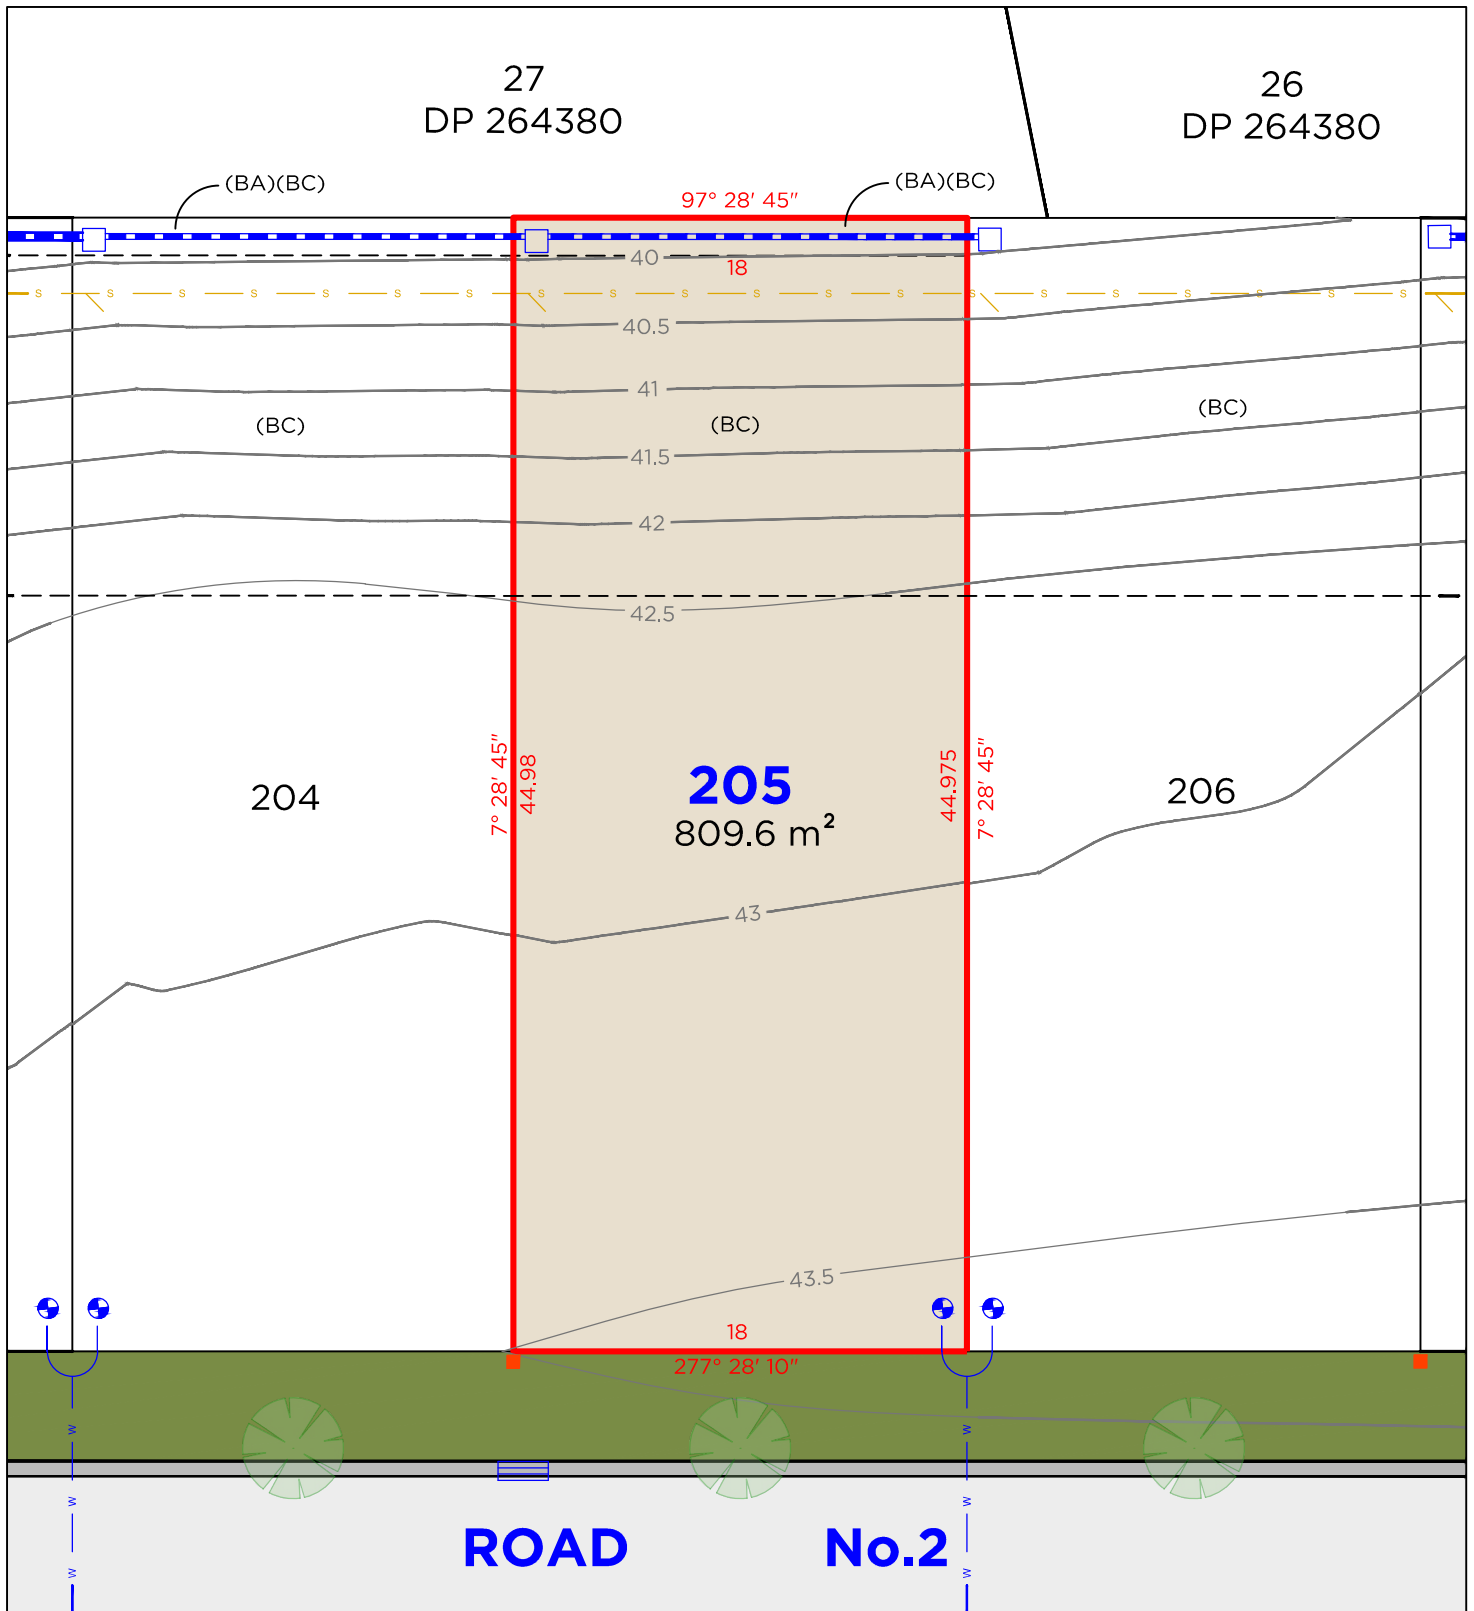

LEGEND

	BOUNDARY LINE		TELSTRA / NBN PIT
	ADJACENT BOUNDARY		ELECTRICAL PILLAR
	EASEMENT		SEWER MAN HOLE
	SEWER		WATER METER
	WATERMAIN		DRAINAGE PIT
	STORMWATER		KERB INLET PIT
	GAS LINE		

EASEMENTS

- (BA) EASEMENT TO DRAIN WATER 1.5 WIDE
- (BC) EASEMENT FOR LANDSCAPING 15 WIDE

DISCLAIMER

- THIS PLAN HAS BEEN COMPILED FROM DESIGN PLANS AT THE SCALE/S STATED. IT IS RECOMMENDED THAT A SURVEY IS UNDERTAKEN PRIOR TO THE PREPARATION OF CONSTRUCTION DRAWINGS. THE PLAN IS SUITABLE FOR DESIGN ONLY & MAY NOT BE SUITABLE FOR ANY OTHER PURPOSE OR FOR USE AT ANY OTHER SCALES/S.
- THE BOUNDARIES & SERVICES SHOWN ARE APPROXIMATE ONLY. FURTHER SURVEY WILL BE REQUIRED IF CONSTRUCTION IS TO TAKE PLACE ON OR ADJACENT TO THE BOUNDARIES.

DELFS LASCELLES
CONSULTING SURVEYORS



260 MAITLAND ROAD, MAYFIELD NSW 2304
P: (02) 4964 4886
E: admin@delacs.com.au


DATE: 22.09.2025

DATUM: A.H.D.

SCALE: 1:300 (A4)

PROJECT No. **25382**

LOT 206

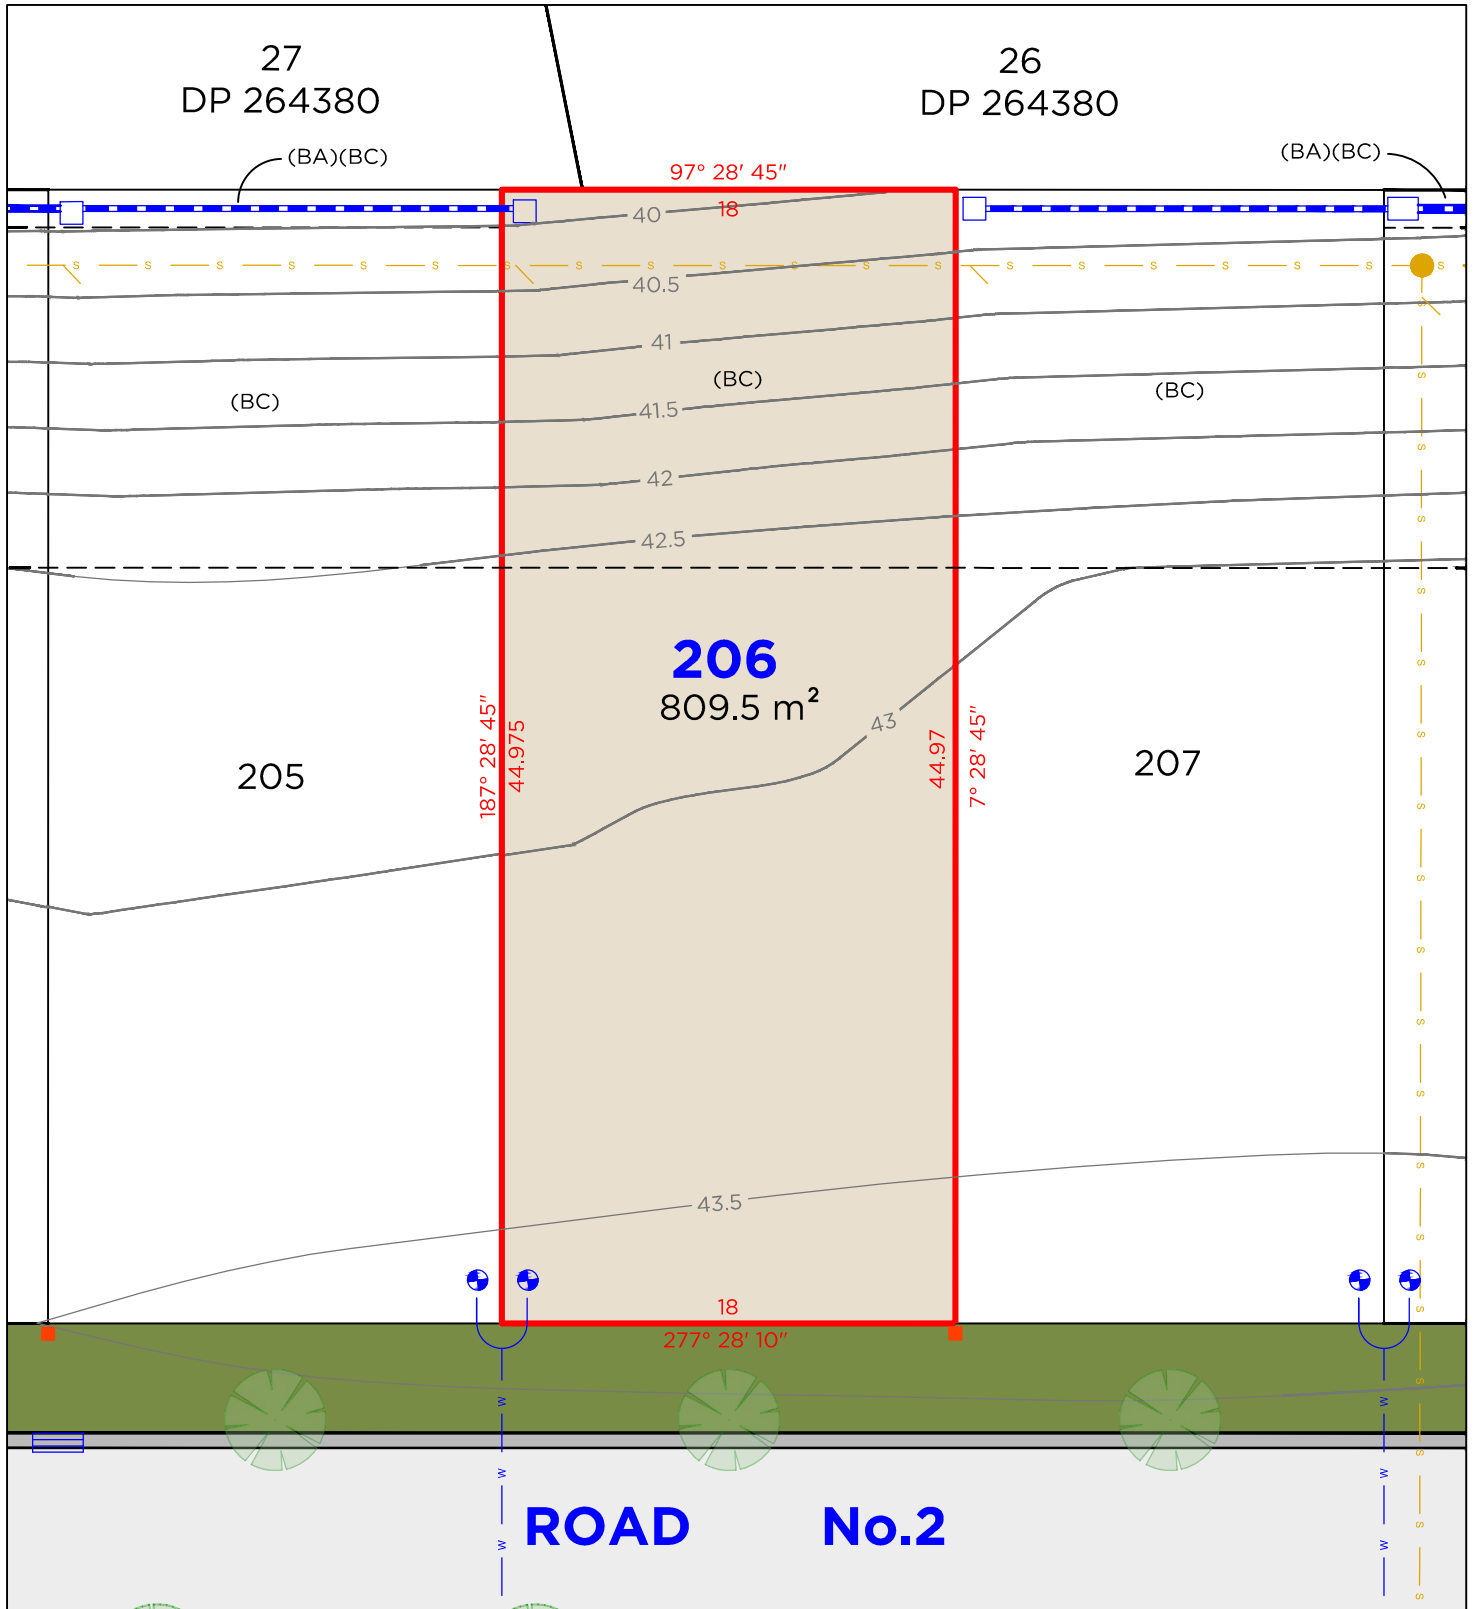

LEGEND

—	BOUNDARY LINE		TELSTRA / NBN PIT
---	ADJACENT BOUNDARY		ELECTRICAL PILLAR
---	EASEMENT		SEWER MAN HOLE
S	SEWER		WATER METER
W	WATERMAIN		DRAINAGE PIT
---	STORMWATER		KERB INLET PIT
---	GAS LINE		

EASEMENTS

- (BA) EASEMENT TO DRAIN WATER 1.5 WIDE
(BC) EASEMENT FOR LANDSCAPING 15 WIDE


DISCLAIMER

- THIS PLAN HAS BEEN COMPILED FROM DESIGN PLANS AT THE SCALE/S STATED. IT IS RECOMMENDED THAT A SURVEY IS UNDERTAKEN PRIOR TO THE PREPARATION OF CONSTRUCTION DRAWINGS. THE PLAN IS SUITABLE FOR DESIGN ONLY & MAY NOT BE SUITABLE FOR ANY OTHER PURPOSE OR FOR USE AT ANY OTHER SCALES/S.
- THE BOUNDARIES & SERVICES SHOWN ARE APPROXIMATE ONLY. FURTHER SURVEY WILL BE REQUIRED IF CONSTRUCTION IS TO TAKE PLACE ON OR ADJACENT TO THE BOUNDARIES.

DELFS LASCELLES
CONSULTING SURVEYORS



LOT 207

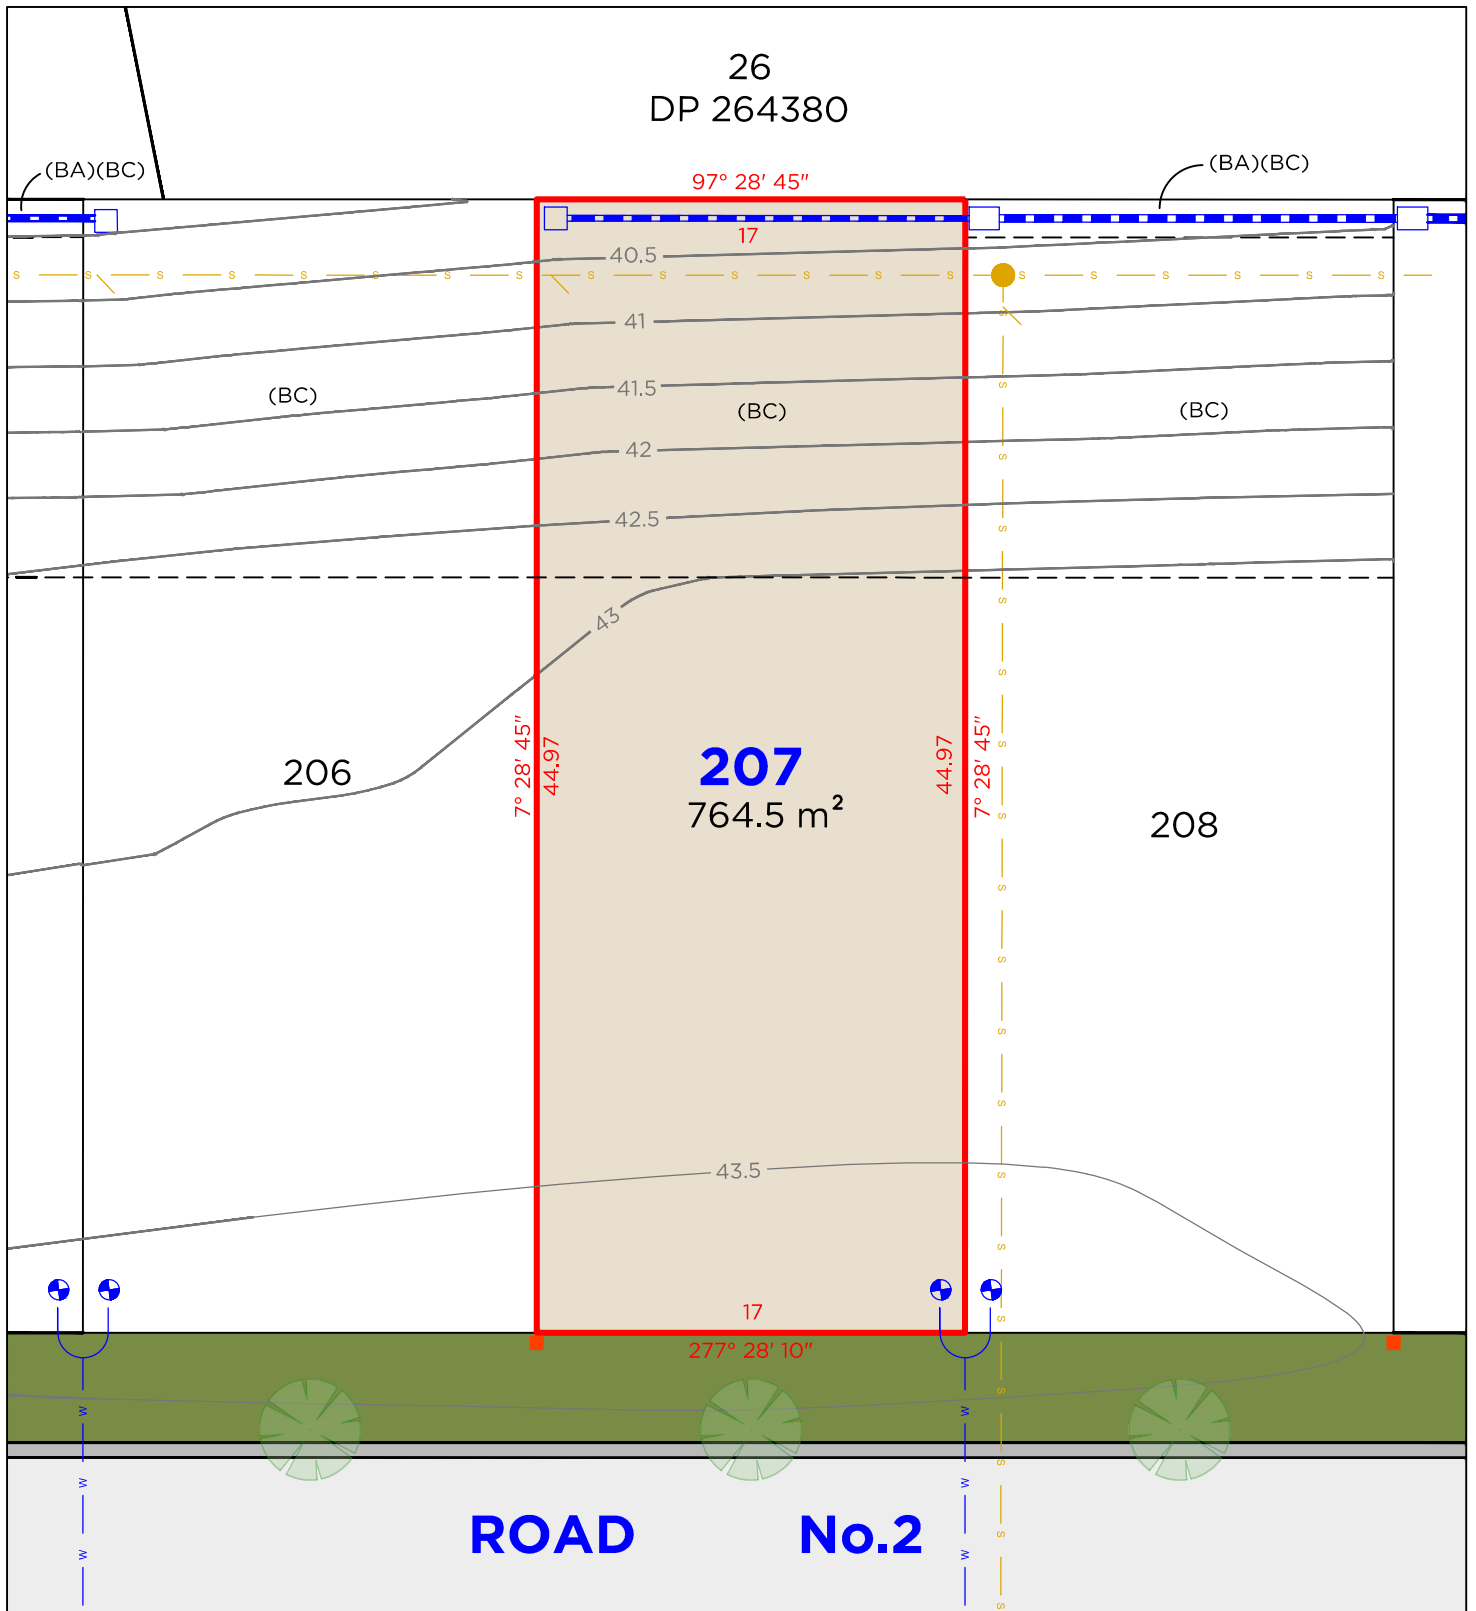

LEGEND

	BOUNDARY LINE		TELSTRA / NBN PIT
	ADJACENT BOUNDARY		ELECTRICAL PILLAR
	EASEMENT		SEWER MAN HOLE
	SEWER		WATER METER
	WATERMAIN		DRAINAGE PIT
	STORMWATER		KERB INLET PIT
	GAS LINE		

EASEMENTS

- (BA) EASEMENT TO DRAIN WATER 1.5 WIDE
(BC) EASEMENT FOR LANDSCAPING 15 WIDE

DISCLAIMER

- THIS PLAN HAS BEEN COMPILED FROM DESIGN PLANS AT THE SCALE/S STATED. IT IS RECOMMENDED THAT A SURVEY IS UNDERTAKEN PRIOR TO THE PREPARATION OF CONSTRUCTION DRAWINGS. THE PLAN IS SUITABLE FOR DESIGN ONLY & MAY NOT BE SUITABLE FOR ANY OTHER PURPOSE OR FOR USE AT ANY OTHER SCALES/S.
- THE BOUNDARIES & SERVICES SHOWN ARE APPROXIMATE ONLY. FURTHER SURVEY WILL BE REQUIRED IF CONSTRUCTION IS TO TAKE PLACE ON OR ADJACENT TO THE BOUNDARIES.

DELFS LASCELLES
CONSULTING SURVEYORS



260 MAITLAND ROAD, MAYFIELD NSW 2304
P: (02) 4964 4886
E: admin@delacs.com.au

DATE: 22.09.2025

DATUM: A.H.D.

SCALE: 1:300 (A4)


PROJECT No. **25382**

LOT 208



26
DP 264380

25
DP 264380

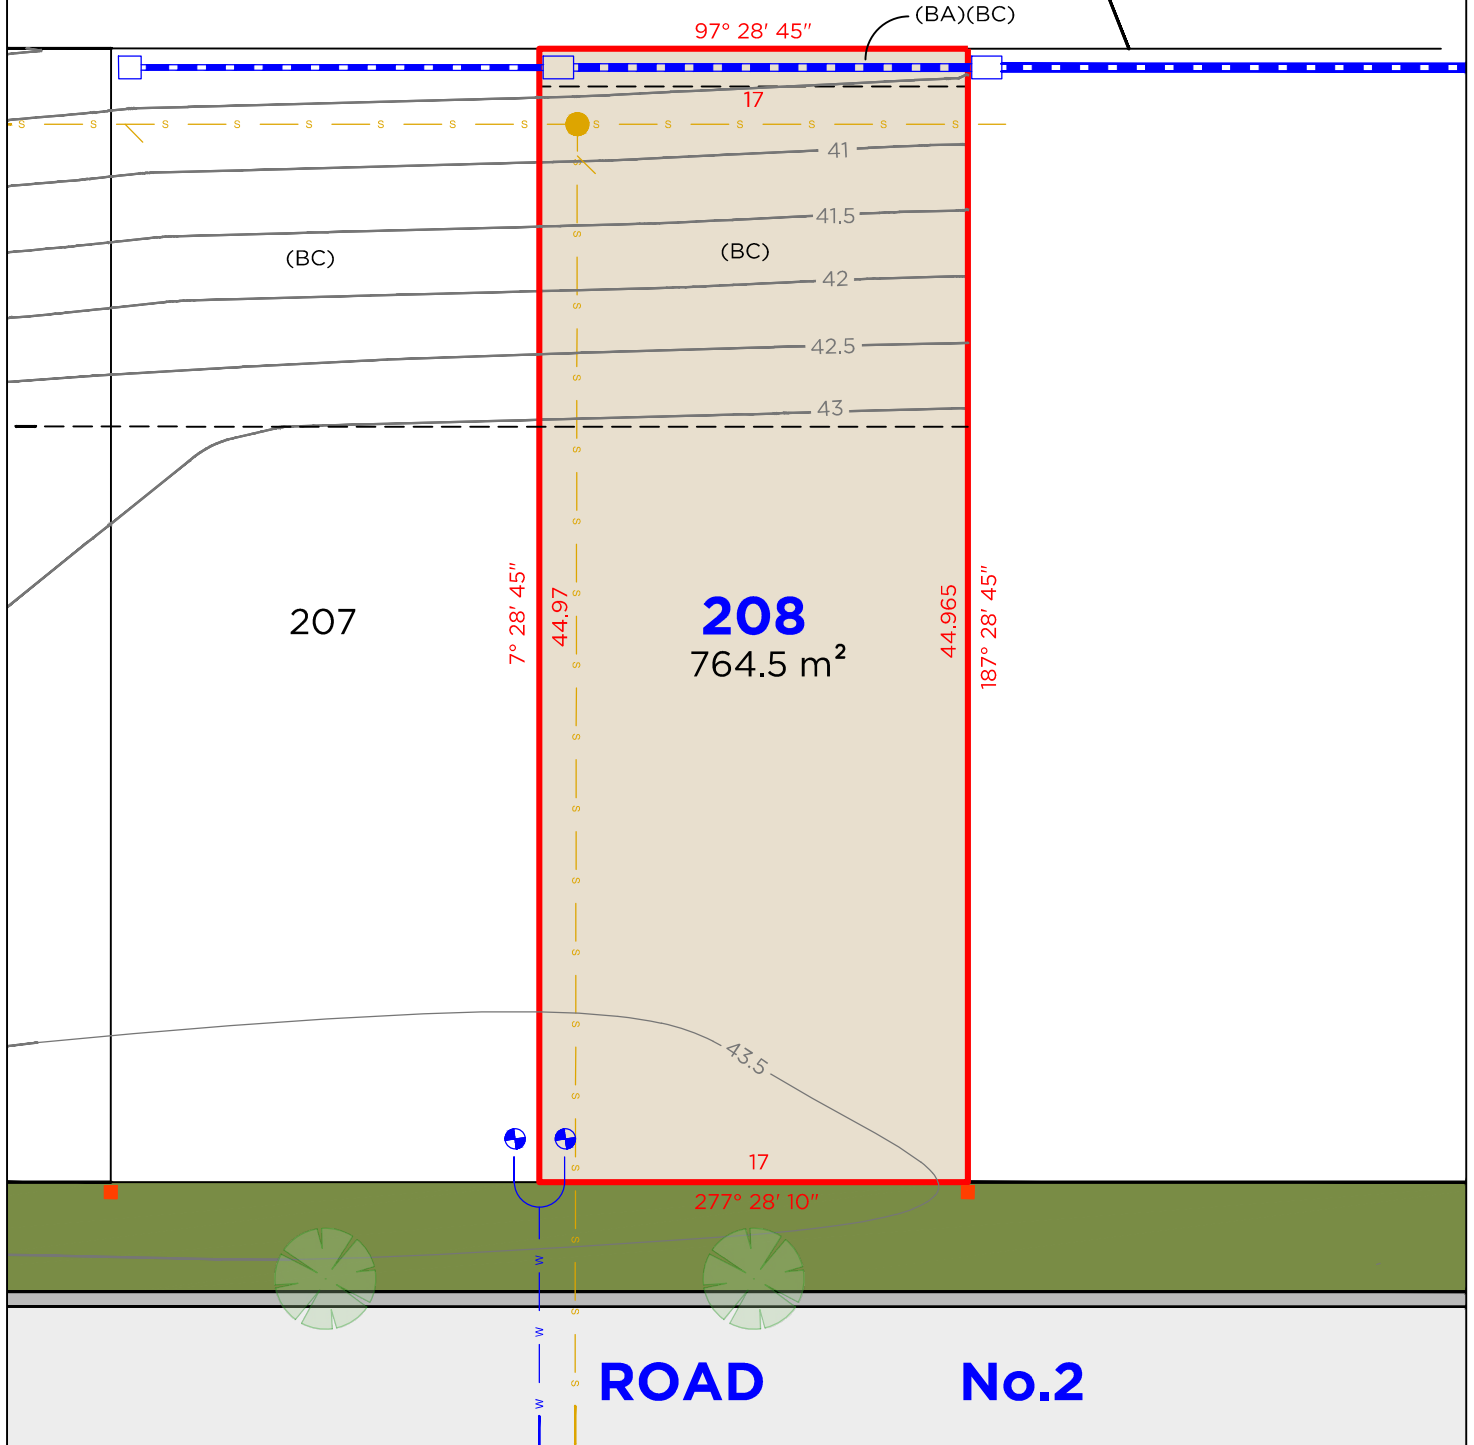

LEGEND

	BOUNDARY LINE		TELSTRA / NBN PIT
	ADJACENT BOUNDARY		ELECTRICAL PILLAR
	EASEMENT		SEWER MAN HOLE
	SEWER		WATER METER
	WATERMAIN		DRAINAGE PIT
	STORMWATER		KERB INLET PIT
	GAS LINE		

EASEMENTS

- (BA) EASEMENT TO DRAIN WATER 1.5 WIDE
- (BC) EASEMENT FOR LANDSCAPING 15 WIDE

DISCLAIMER

- THIS PLAN HAS BEEN COMPILED FROM DESIGN PLANS AT THE SCALE/S STATED. IT IS RECOMMENDED THAT A SURVEY IS UNDERTAKEN PRIOR TO THE PREPARATION OF CONSTRUCTION DRAWINGS. THE PLAN IS SUITABLE FOR DESIGN ONLY & MAY NOT BE SUITABLE FOR ANY OTHER PURPOSE OR FOR USE AT ANY OTHER SCALES/S.
- THE BOUNDARIES & SERVICES SHOWN ARE APPROXIMATE ONLY. FURTHER SURVEY WILL BE REQUIRED IF CONSTRUCTION IS TO TAKE PLACE ON OR ADJACENT TO THE BOUNDARIES.

**DELFS
LASCELLES**
CONSULTING SURVEYORS



260 MAITLAND ROAD, P: (02) 4964 4886
MAYFIELD NSW 2304 E: admin@delacs.com.au

DATE: 22.09.2025

DATUM: A.H.D.

SCALE: 1:300 (A4)


PROJECT No. **25382**

LOT 209



ROAD

No.2

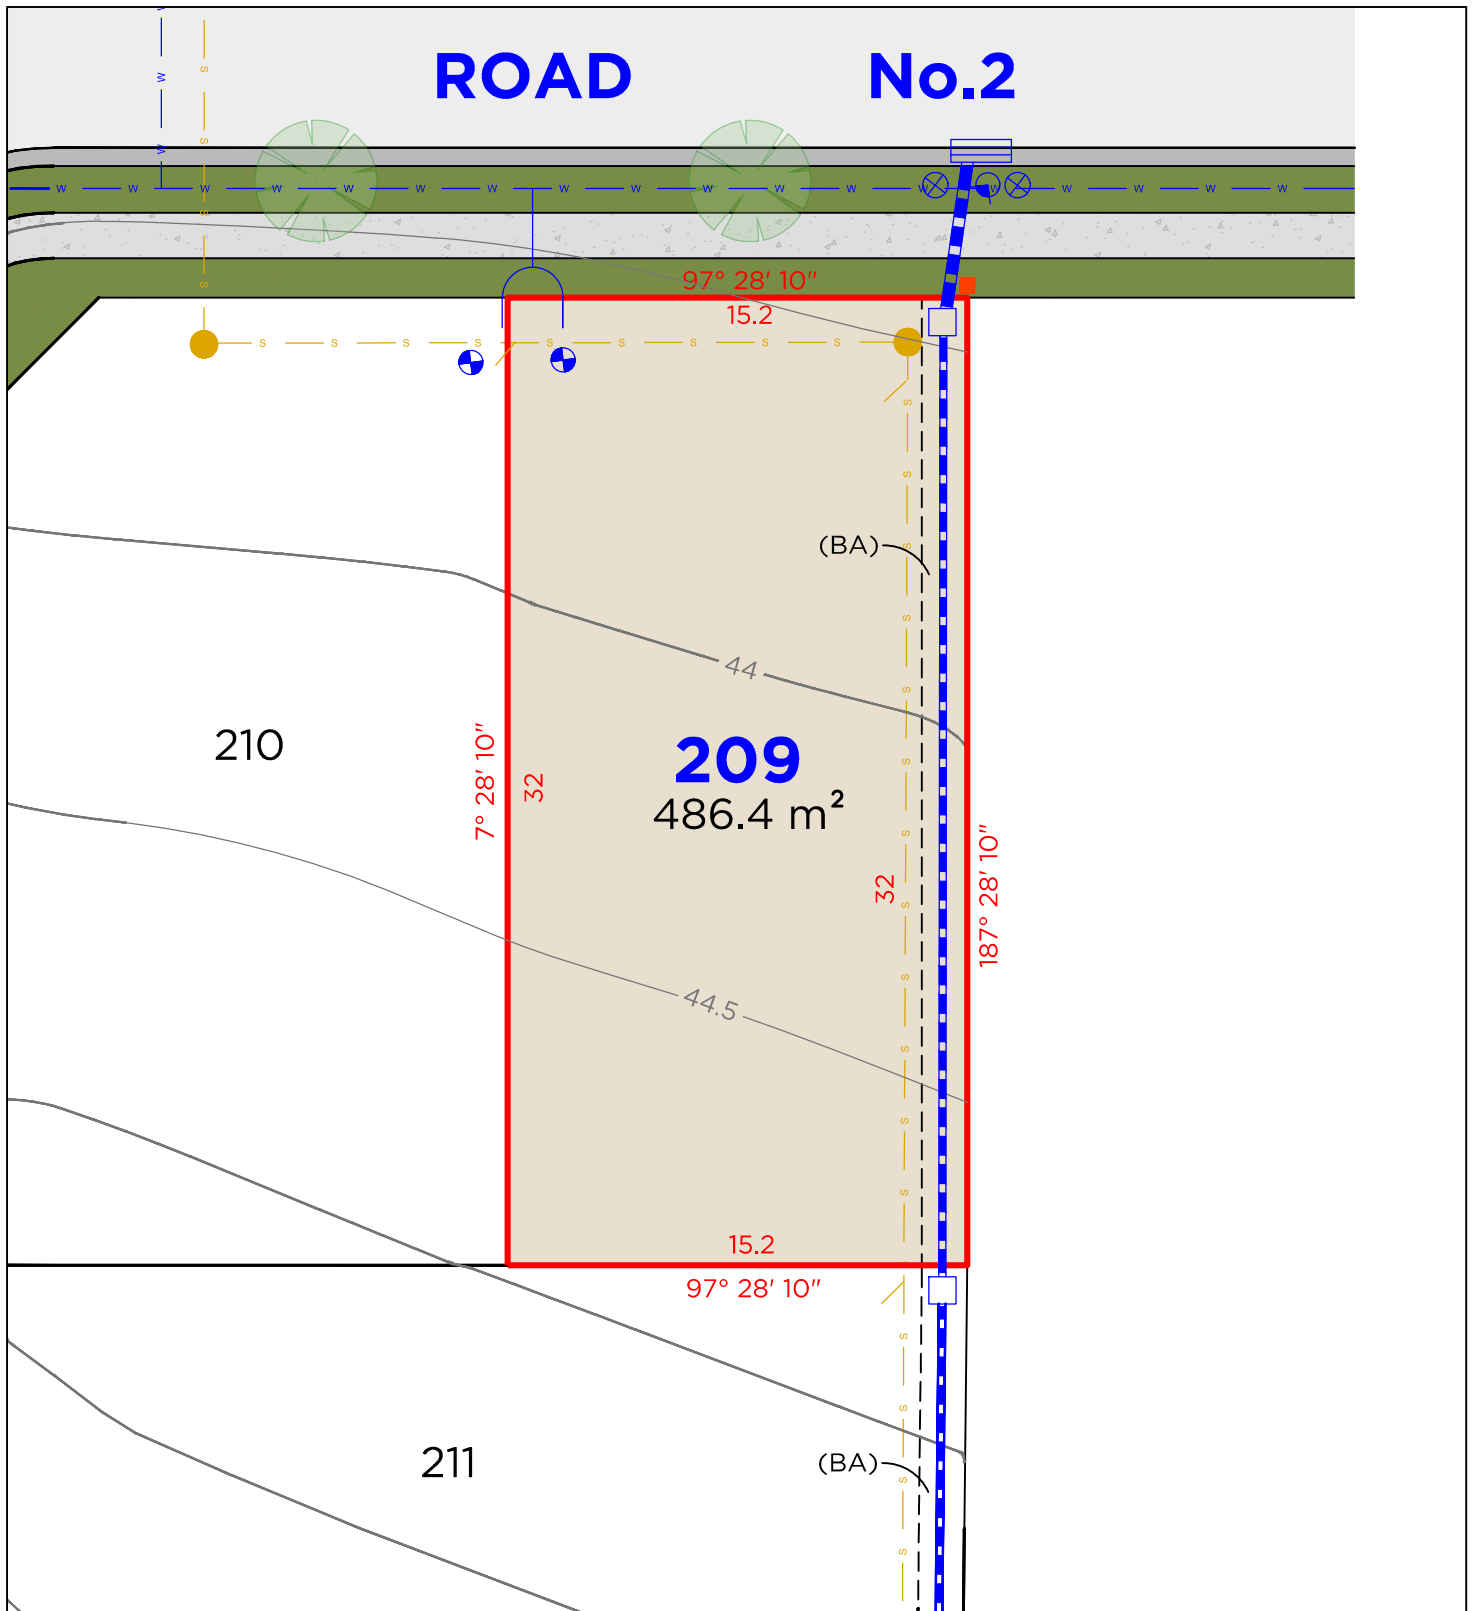

LEGEND

—	BOUNDARY LINE
---	ADJACENT BOUNDARY
---	EASEMENT
S	SEWER
W	WATERMAIN
W	STORMWATER
G	GAS LINE
⊗	STOP VALVE

■	TELSTRA / NBN PIT
■	ELECTRICAL PILLAR
●	SEWER MAN HOLE
●	WATER METER
□	DRAINAGE PIT
▤	KERB INLET PIT
⊗	HYDRANT

EASEMENTS

(BA) EASEMENT TO DRAIN WATER 1.5 WIDE

DISCLAIMER

1. THIS PLAN HAS BEEN COMPILED FROM DESIGN PLANS AT THE SCALE/S STATED. IT IS RECOMMENDED THAT A SURVEY IS UNDERTAKEN PRIOR TO THE PREPARATION OF CONSTRUCTION DRAWINGS. THE PLAN IS SUITABLE FOR DESIGN ONLY & MAY NOT BE SUITABLE FOR ANY OTHER PURPOSE OR FOR USE AT ANY OTHER SCALES/S.
2. THE BOUNDARIES & SERVICES SHOWN ARE APPROXIMATE ONLY. FURTHER SURVEY WILL BE REQUIRED IF CONSTRUCTION IS TO TAKE PLACE ON OR ADJACENT TO THE BOUNDARIES.

DELFS LASCELLES
CONSULTING SURVEYORS



260 MAITLAND ROAD, MAYFIELD NSW 2304 P: (02) 4964 4886 E: admin@delacs.com.au


DATE: 22.09.2025

DATUM: A.H.D.

SCALE: 1:250 (A4)

PROJECT No. **25382**

LOT 210

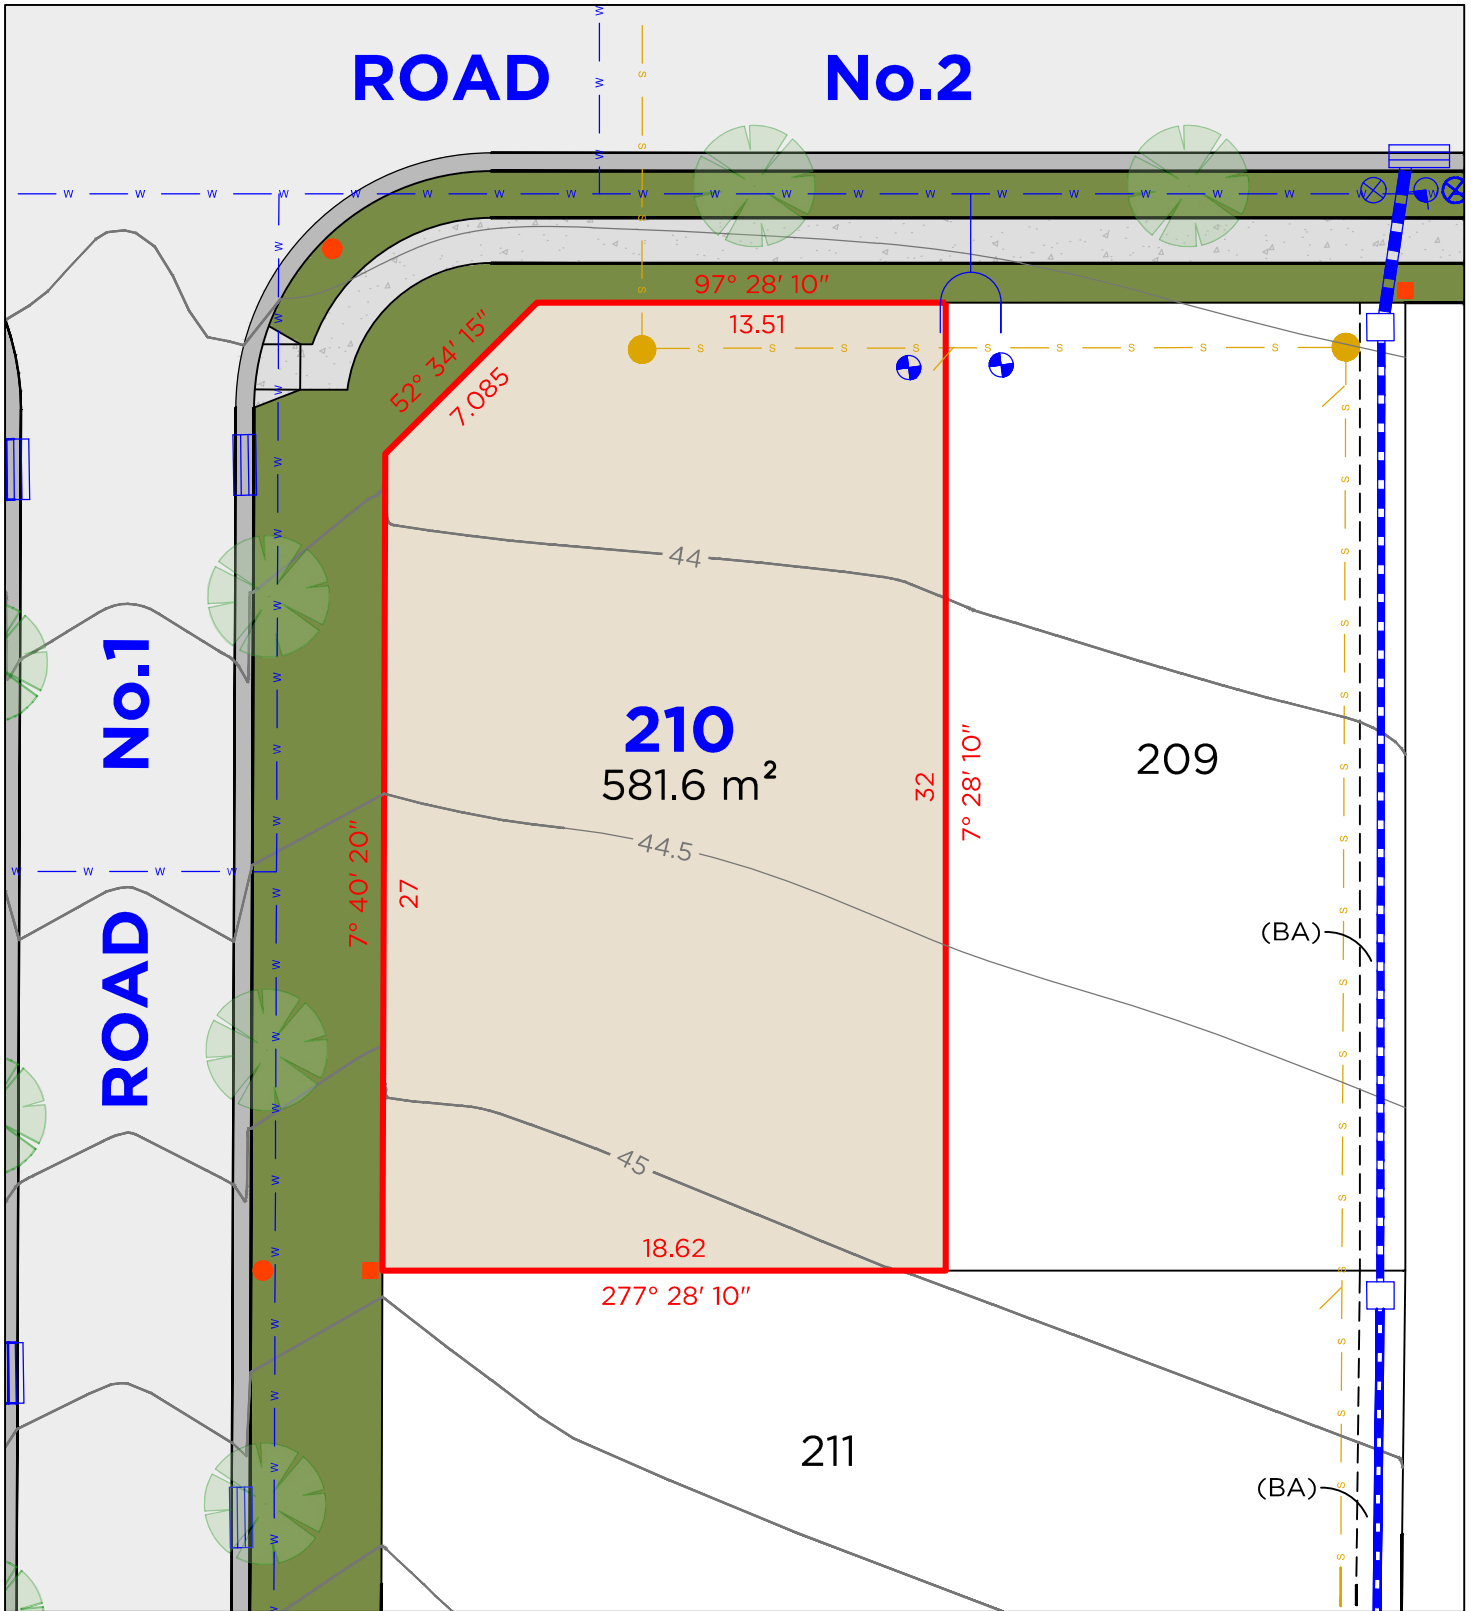

LEGEND

—	BOUNDARY LINE
---	ADJACENT BOUNDARY
---	EASEMENT
S	SEWER
W	WATERMAIN
---	STORMWATER
---	GAS LINE
●	STOP VALVE

■	TELSTRA / NBN PIT
■	ELECTRICAL PILLAR
●	LIGHT POLE
●	SEWER MAN HOLE
●	WATER METER
□	DRAINAGE PIT
□	KERB INLET PIT
⊗	HYDRANT

EASEMENTS

(BA) EASEMENT TO DRAIN WATER 1.5 WIDE


DISCLAIMER

1. THIS PLAN HAS BEEN COMPILED FROM DESIGN PLANS AT THE SCALE/S STATED. IT IS RECOMMENDED THAT A SURVEY IS UNDERTAKEN PRIOR TO THE PREPARATION OF CONSTRUCTION DRAWINGS. THE PLAN IS SUITABLE FOR DESIGN ONLY & MAY NOT BE SUITABLE FOR ANY OTHER PURPOSE OR FOR USE AT ANY OTHER SCALES/S.
2. THE BOUNDARIES & SERVICES SHOWN ARE APPROXIMATE ONLY. FURTHER SURVEY WILL BE REQUIRED IF CONSTRUCTION IS TO TAKE PLACE ON OR ADJACENT TO THE BOUNDARIES.

DELFS LASCELLES
CONSULTING SURVEYORS



LOT 211

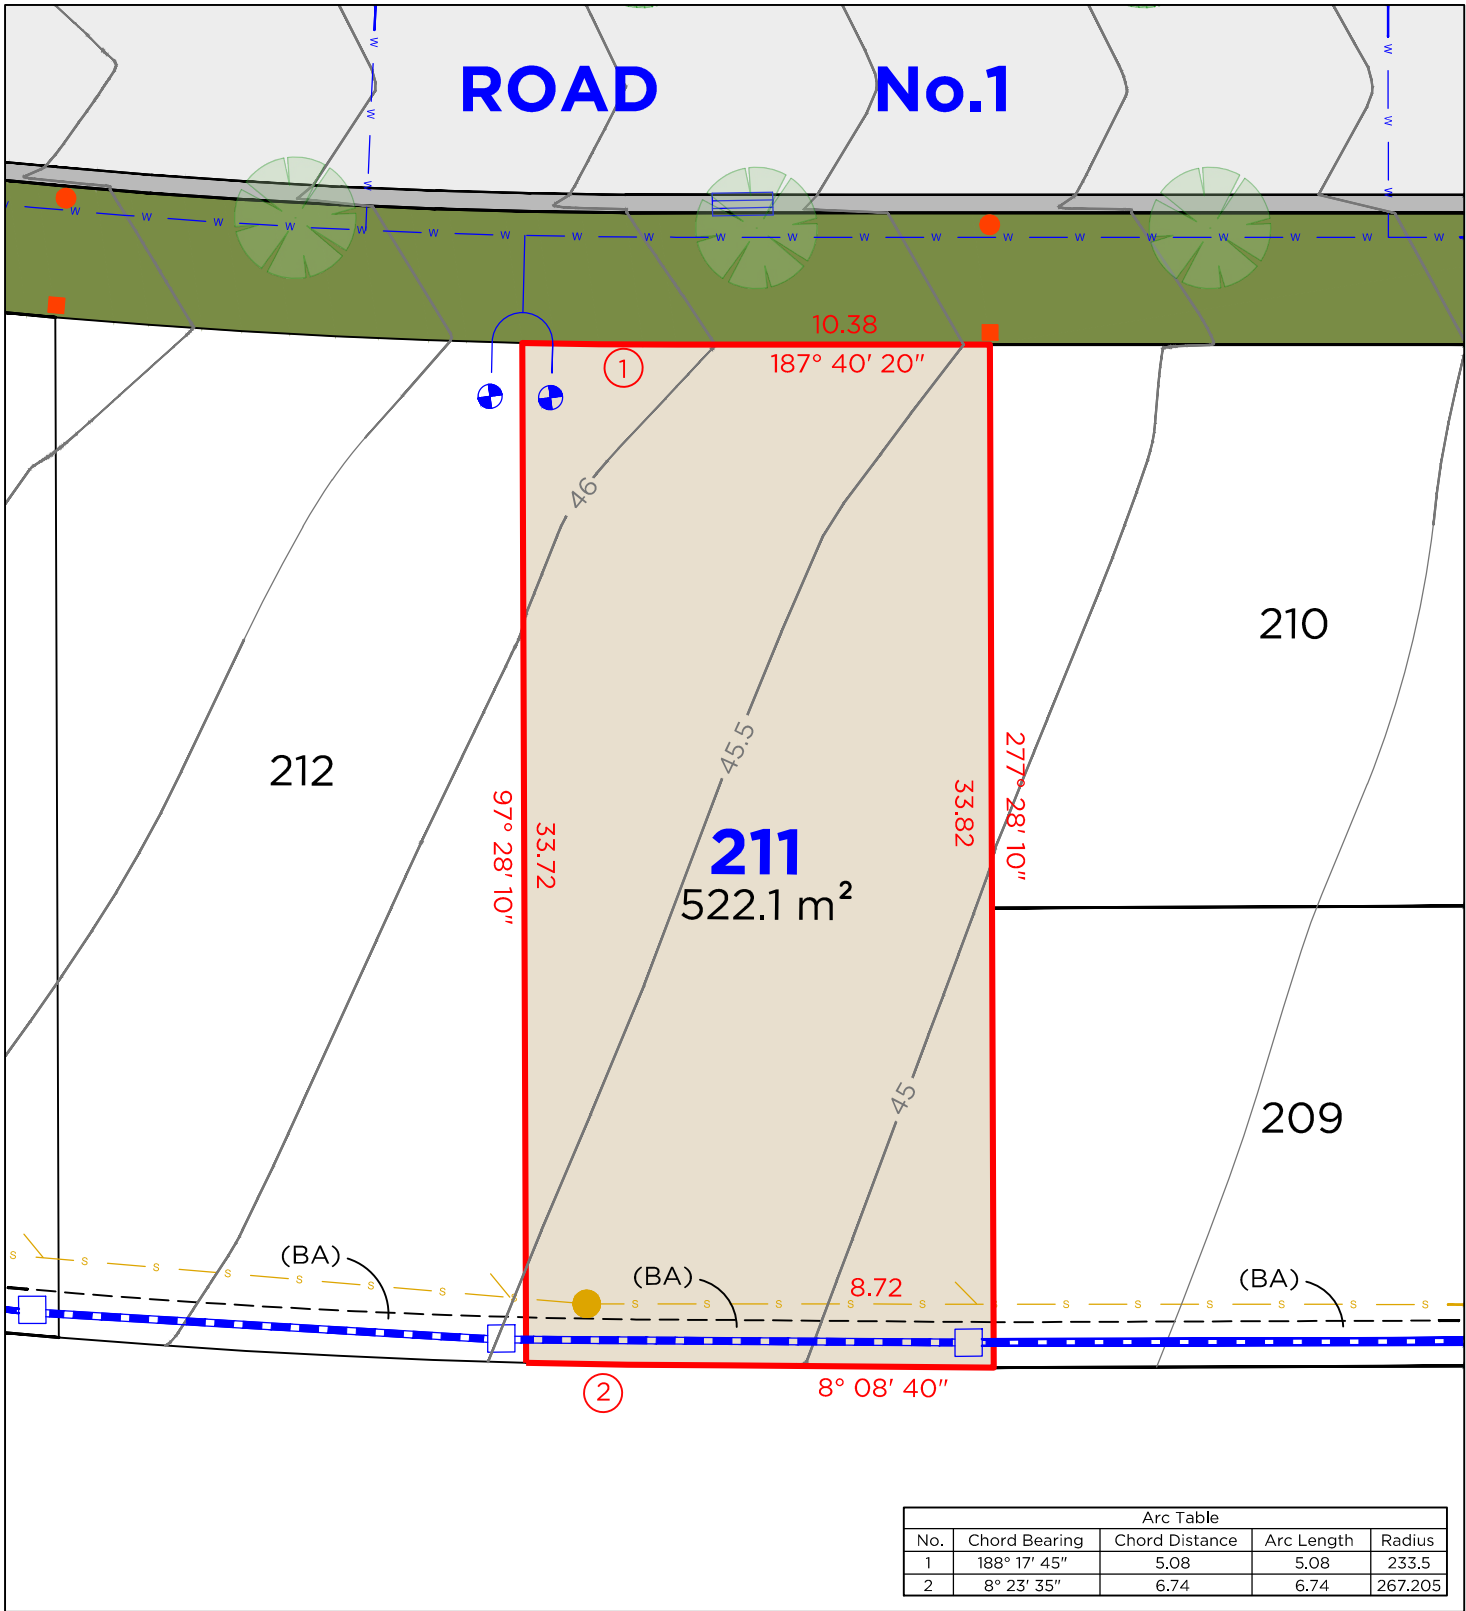

LEGEND

- BOUNDARY LINE
- ADJACENT BOUNDARY
- EASEMENT
- SEWER
- WATERMAIN
- STORMWATER
- GAS LINE
- TELSTRA / NBN PIT
- ELECTRICAL PILLAR
- LIGHT POLE
- SEWER MAN HOLE
- WATER METER
- DRAINAGE PIT
- KERB INLET PIT

EASEMENTS

(BA) EASEMENT TO DRAIN WATER 1.5 WIDE


DISCLAIMER

- THIS PLAN HAS BEEN COMPILED FROM DESIGN PLANS AT THE SCALE/S STATED. IT IS RECOMMENDED THAT A SURVEY IS UNDERTAKEN PRIOR TO THE PREPARATION OF CONSTRUCTION DRAWINGS. THE PLAN IS SUITABLE FOR DESIGN ONLY & MAY NOT BE SUITABLE FOR ANY OTHER PURPOSE OR FOR USE AT ANY OTHER SCALES/S.
- THE BOUNDARIES & SERVICES SHOWN ARE APPROXIMATE ONLY. FURTHER SURVEY WILL BE REQUIRED IF CONSTRUCTION IS TO TAKE PLACE ON OR ADJACENT TO THE BOUNDARIES.

DELFS LASCELLES
CONSULTING SURVEYORS



LOT 212

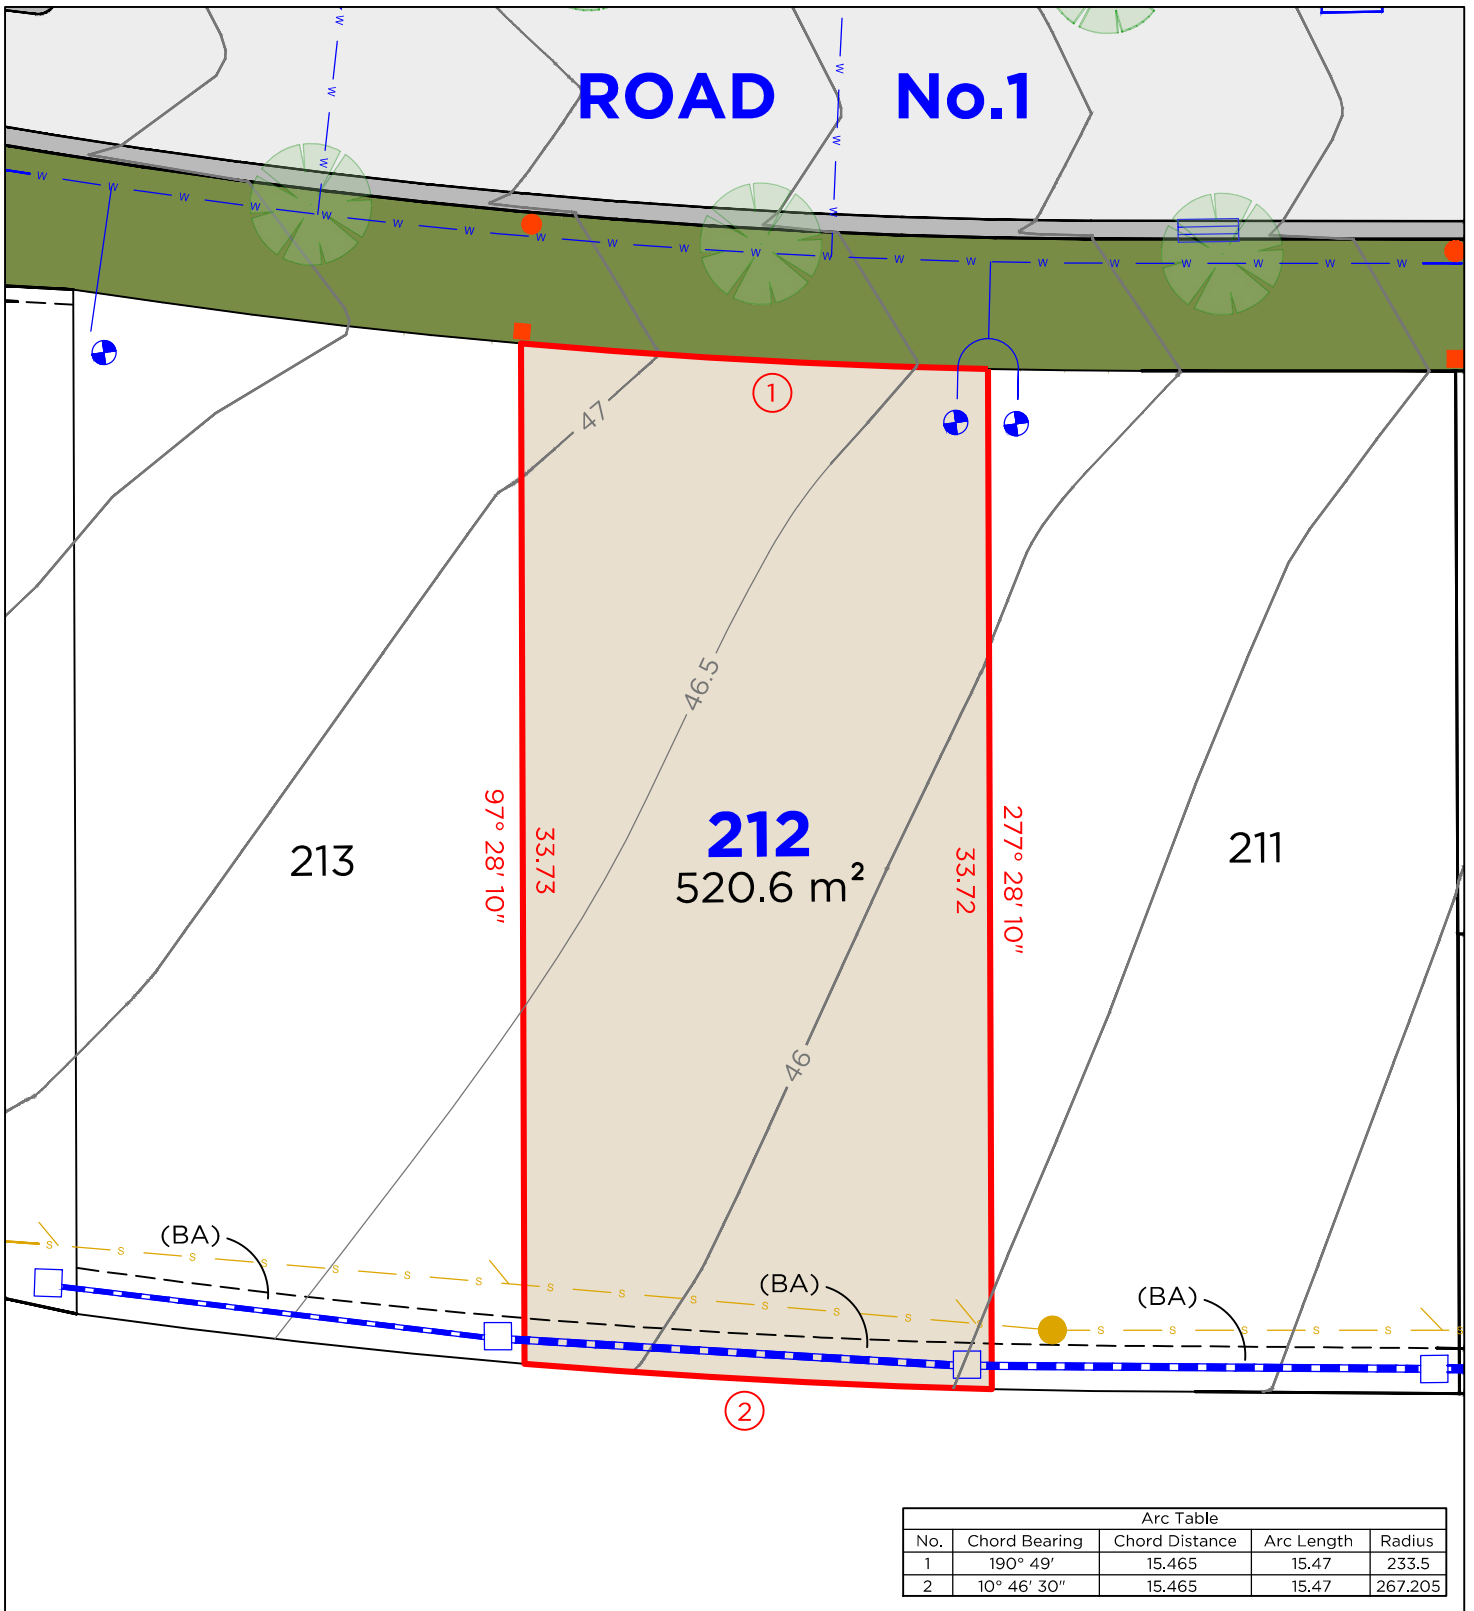

LEGEND

—	BOUNDARY LINE		TELSTRA / NBN PIT
---	ADJACENT BOUNDARY	■	ELECTRICAL PILLAR
---	EASEMENT	●	LIGHT POLE
— S —	SEWER	●	SEWER MAN HOLE
— W —	WATERMAIN		WATER METER
- - -	STORMWATER		DRAINAGE PIT
— GAS —	GAS LINE		KERB INLET PIT

EASEMENTS

(BA) EASEMENT TO DRAIN WATER 1.5 WIDE


DISCLAIMER

- THIS PLAN HAS BEEN COMPILED FROM DESIGN PLANS AT THE SCALE/S STATED. IT IS RECOMMENDED THAT A SURVEY IS UNDERTAKEN PRIOR TO THE PREPARATION OF CONSTRUCTION DRAWINGS. THE PLAN IS SUITABLE FOR DESIGN ONLY & MAY NOT BE SUITABLE FOR ANY OTHER PURPOSE OR FOR USE AT ANY OTHER SCALES/S.
- THE BOUNDARIES & SERVICES SHOWN ARE APPROXIMATE ONLY. FURTHER SURVEY WILL BE REQUIRED IF CONSTRUCTION IS TO TAKE PLACE ON OR ADJACENT TO THE BOUNDARIES.

DELFS LASCELLES
CONSULTING SURVEYORS



LOT 213

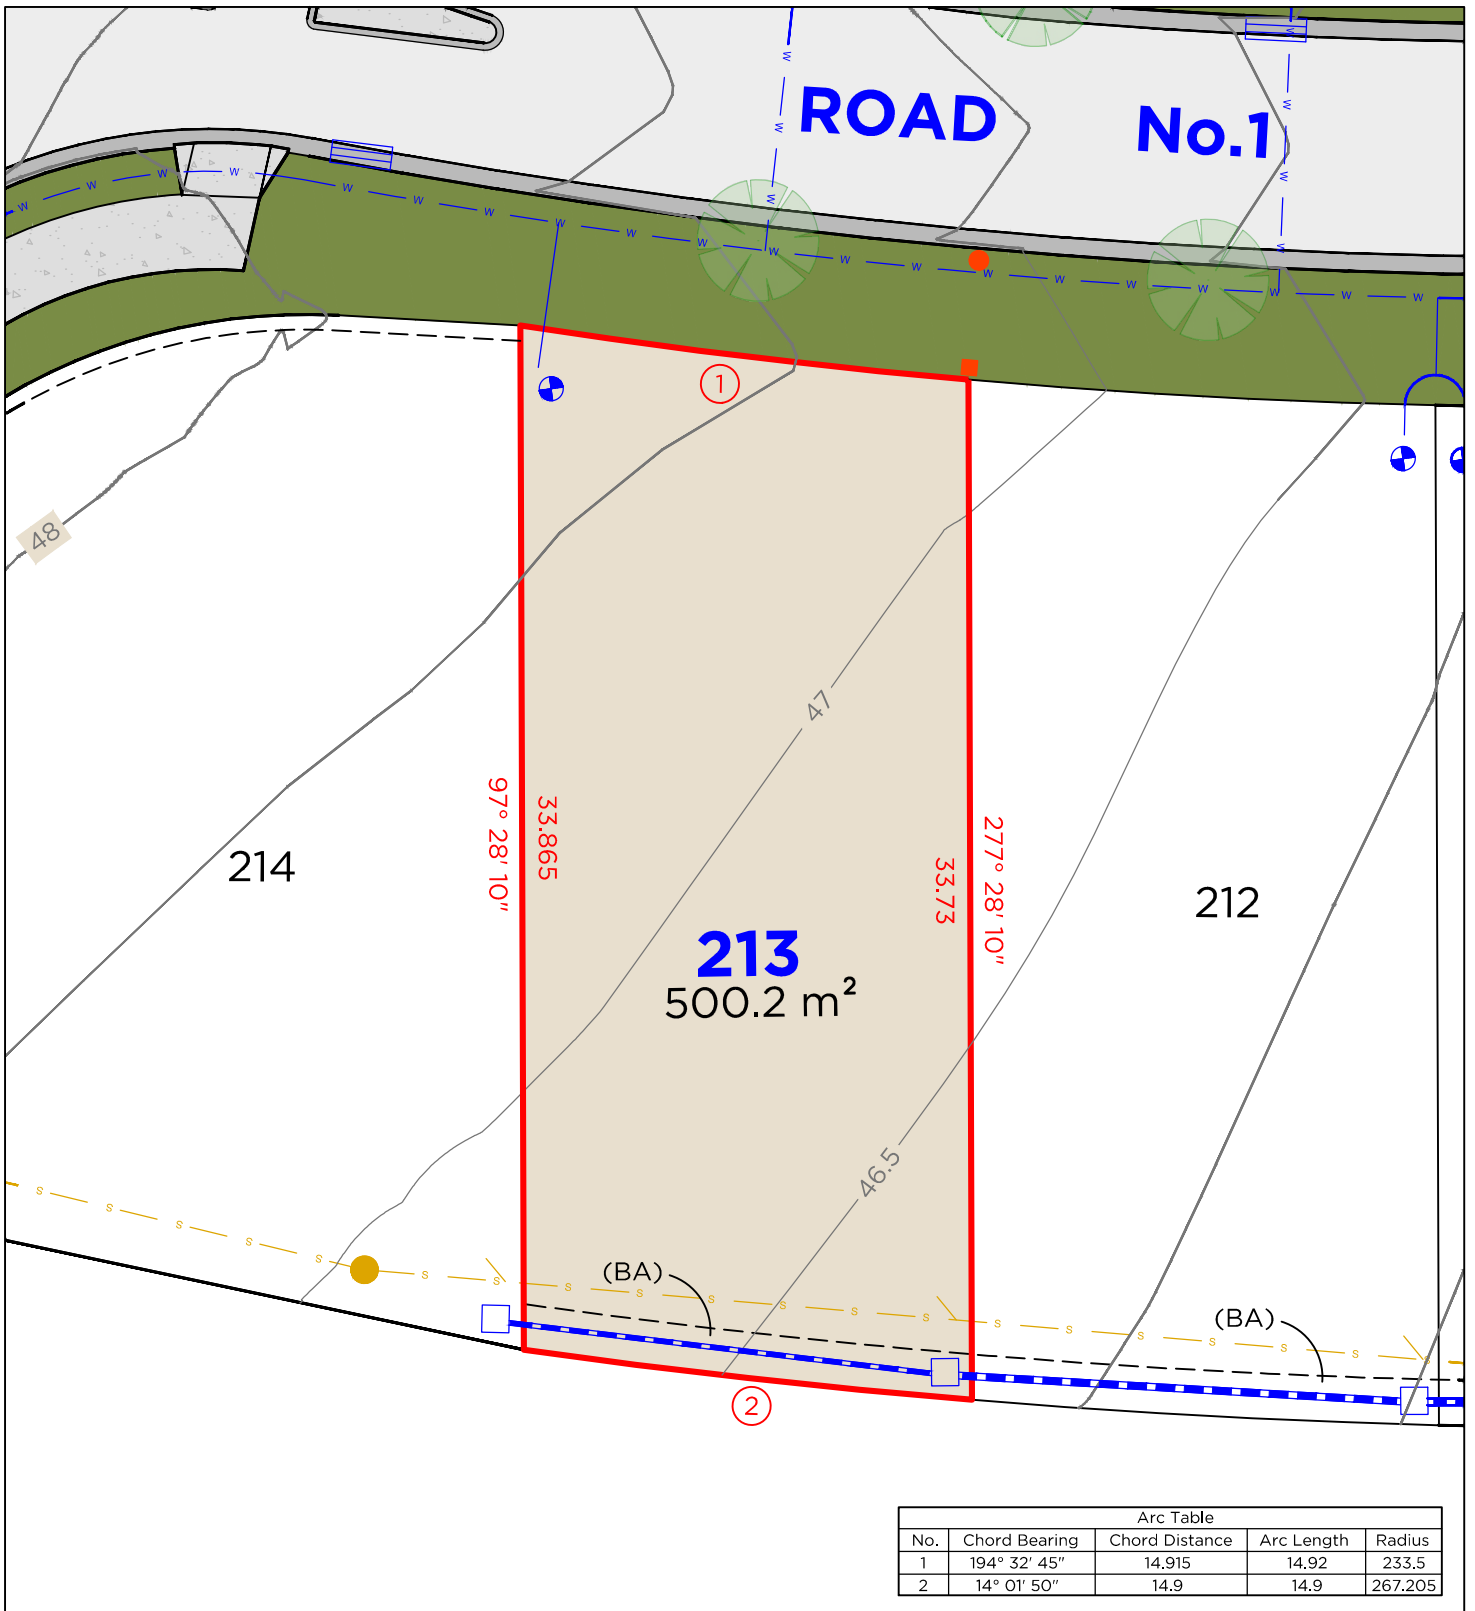

LEGEND

—	BOUNDARY LINE		TELSTRA / NBN PIT
---	ADJACENT BOUNDARY		ELECTRICAL PILLAR
---	EASEMENT		LIGHT POLE
S	SEWER		SEWER MAN HOLE
W	WATERMAIN		WATER METER
---	STORMWATER		DRAINAGE PIT
---	GAS LINE		KERB INLET PIT

EASEMENTS

(BA) EASEMENT TO DRAIN WATER 1.5 WIDE

DISCLAIMER

1. THIS PLAN HAS BEEN COMPILED FROM DESIGN PLANS AT THE SCALE/S STATED. IT IS RECOMMENDED THAT A SURVEY IS UNDERTAKEN PRIOR TO THE PREPARATION OF CONSTRUCTION DRAWINGS. THE PLAN IS SUITABLE FOR DESIGN ONLY & MAY NOT BE SUITABLE FOR ANY OTHER PURPOSE OR FOR USE AT ANY OTHER SCALES/S.
2. THE BOUNDARIES & SERVICES SHOWN ARE APPROXIMATE ONLY. FURTHER SURVEY WILL BE REQUIRED IF CONSTRUCTION IS TO TAKE PLACE ON OR ADJACENT TO THE BOUNDARIES.

DELFS LASCELLES
CONSULTING SURVEYORS



260 MAITLAND ROAD, MAYFIELD NSW 2304 P: (02) 4964 4886 E: admin@delacs.com.au


DATE: 22.09.2025

DATUM: A.H.D.

SCALE: 1:250 (A4)

PROJECT No. **25382**

LOT 214

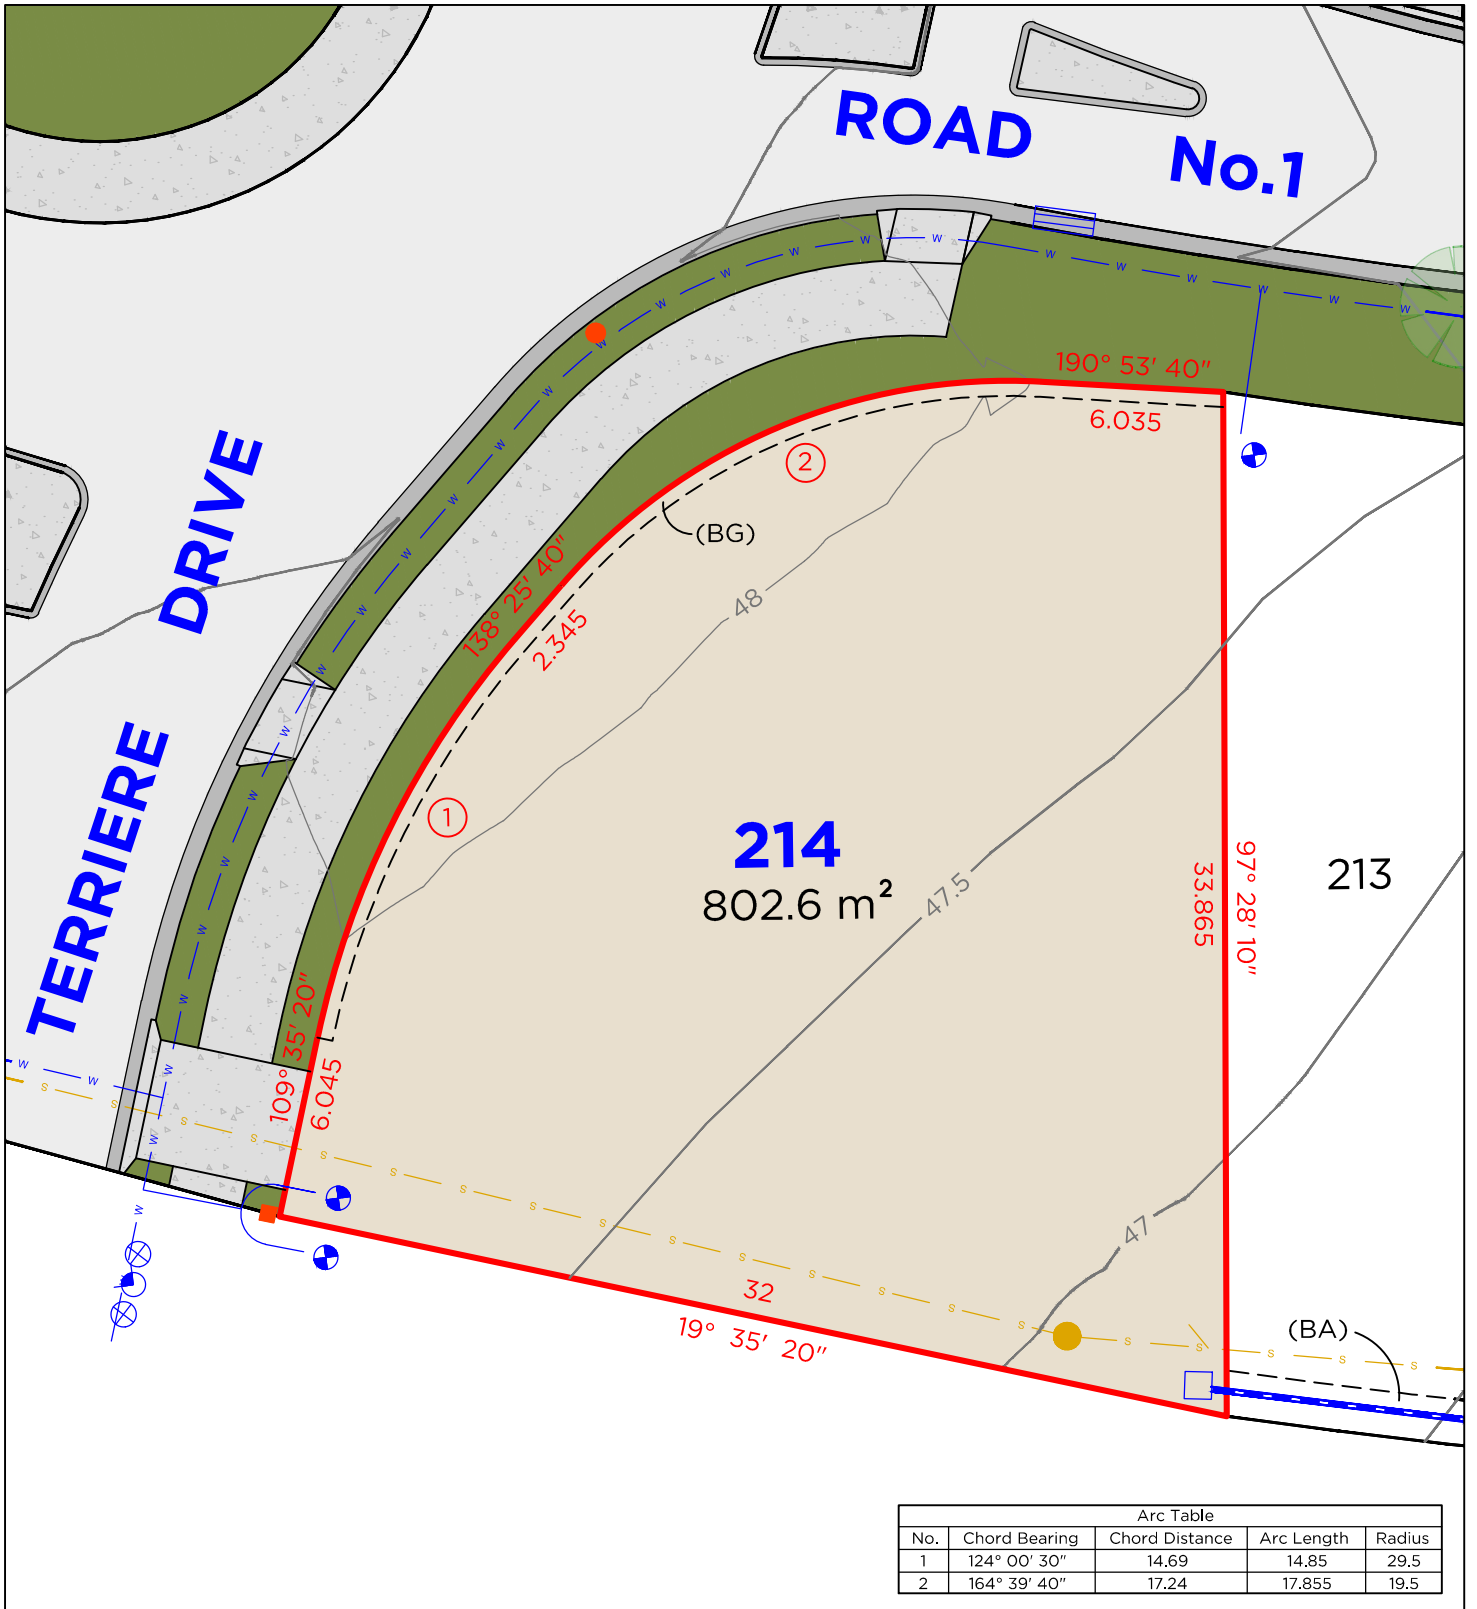

LEGEND

—	BOUNDARY LINE	■	TELSTRA / NBN PIT
---	ADJACENT BOUNDARY	■	ELECTRICAL PILLAR
---	EASEMENT	●	LIGHT POLE
S	SEWER	●	SEWER MAN HOLE
W	WATERMAIN	⊙	WATER METER
---	STORMWATER	□	DRAINAGE PIT
---	GAS LINE	---	KERB INLET PIT

EASEMENTS

- (BA) EASEMENT TO DRAIN WATER 1.5 WIDE
(BG) RESTRICTION ON THE USE OF LAND


DISCLAIMER

- THIS PLAN HAS BEEN COMPILED FROM DESIGN PLANS AT THE SCALE/S STATED. IT IS RECOMMENDED THAT A SURVEY IS UNDERTAKEN PRIOR TO THE PREPARATION OF CONSTRUCTION DRAWINGS. THE PLAN IS SUITABLE FOR DESIGN ONLY & MAY NOT BE SUITABLE FOR ANY OTHER PURPOSE OR FOR USE AT ANY OTHER SCALES/S.
- THE BOUNDARIES & SERVICES SHOWN ARE APPROXIMATE ONLY. FURTHER SURVEY WILL BE REQUIRED IF CONSTRUCTION IS TO TAKE PLACE ON OR ADJACENT TO THE BOUNDARIES.

DELFS LASCELLES
CONSULTING SURVEYORS



LOT 215

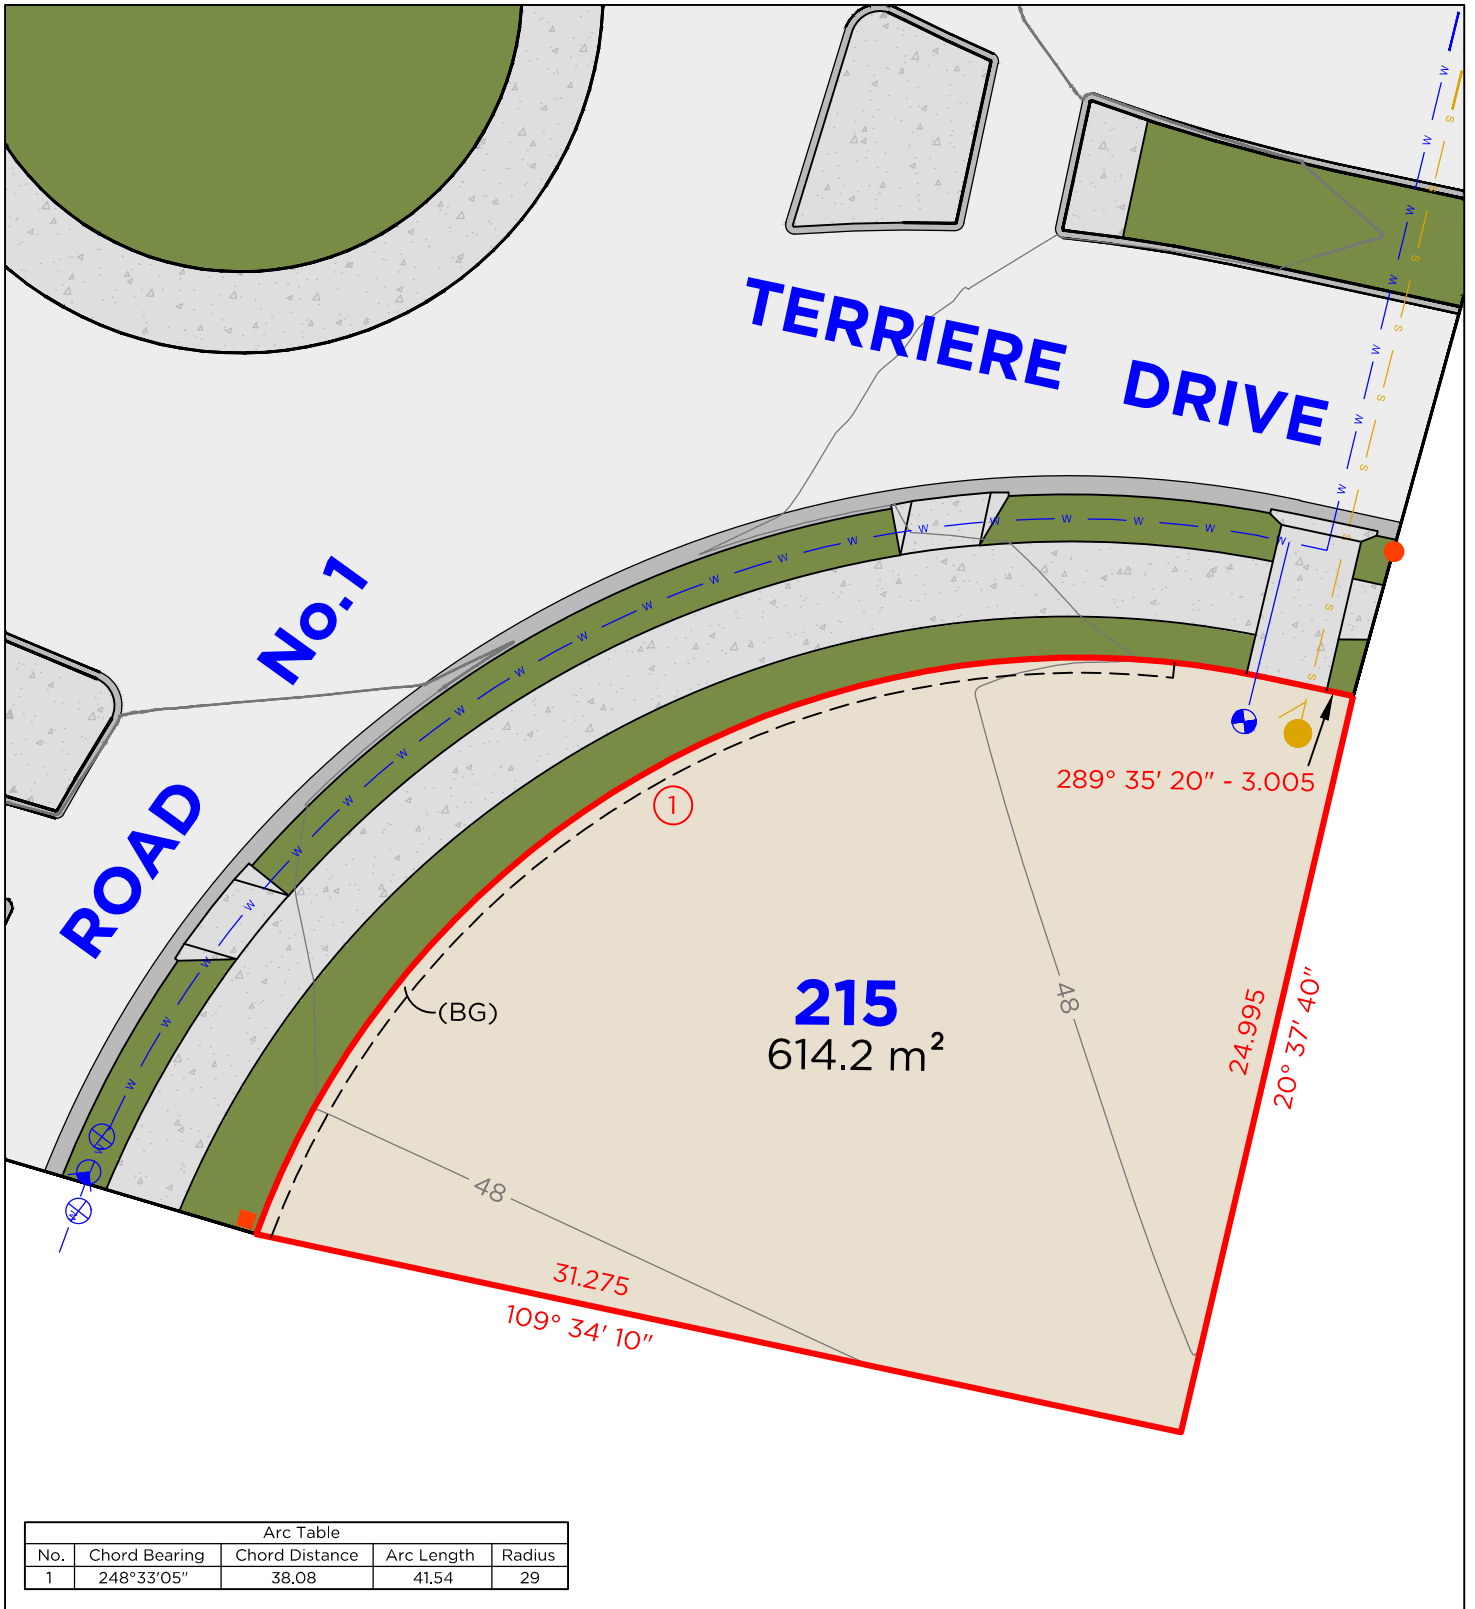

Arc Table				
No.	Chord Bearing	Chord Distance	Arc Length	Radius
1	248°33'05"	38.08	41.54	29

LEGEND

	BOUNDARY LINE		TELSTRA / NBN PIT
	ADJACENT BOUNDARY		ELECTRICAL PILLAR
	SEWER		LIGHT POLE
	WATERMAIN		SEWER MAN HOLE
	STORMWATER		WATER METER
	GAS LINE		DRAINAGE PIT
	STOP VALVE		KERB INLET PIT
			HYDRANT

EASEMENTS

(BG) RESTRICTION ON THE USE OF LAND


DISCLAIMER

1. THIS PLAN HAS BEEN COMPILED FROM DESIGN PLANS AT THE SCALE/S STATED. IT IS RECOMMENDED THAT A SURVEY IS UNDERTAKEN PRIOR TO THE PREPARATION OF CONSTRUCTION DRAWINGS. THE PLAN IS SUITABLE FOR DESIGN ONLY & MAY NOT BE SUITABLE FOR ANY OTHER PURPOSE OR FOR USE AT ANY OTHER SCALES/S.
2. THE BOUNDARIES & SERVICES SHOWN ARE APPROXIMATE ONLY. FURTHER SURVEY WILL BE REQUIRED IF CONSTRUCTION IS TO TAKE PLACE ON OR ADJACENT TO THE BOUNDARIES.

DELFS LASCELLES
CONSULTING SURVEYORS



LOT 216

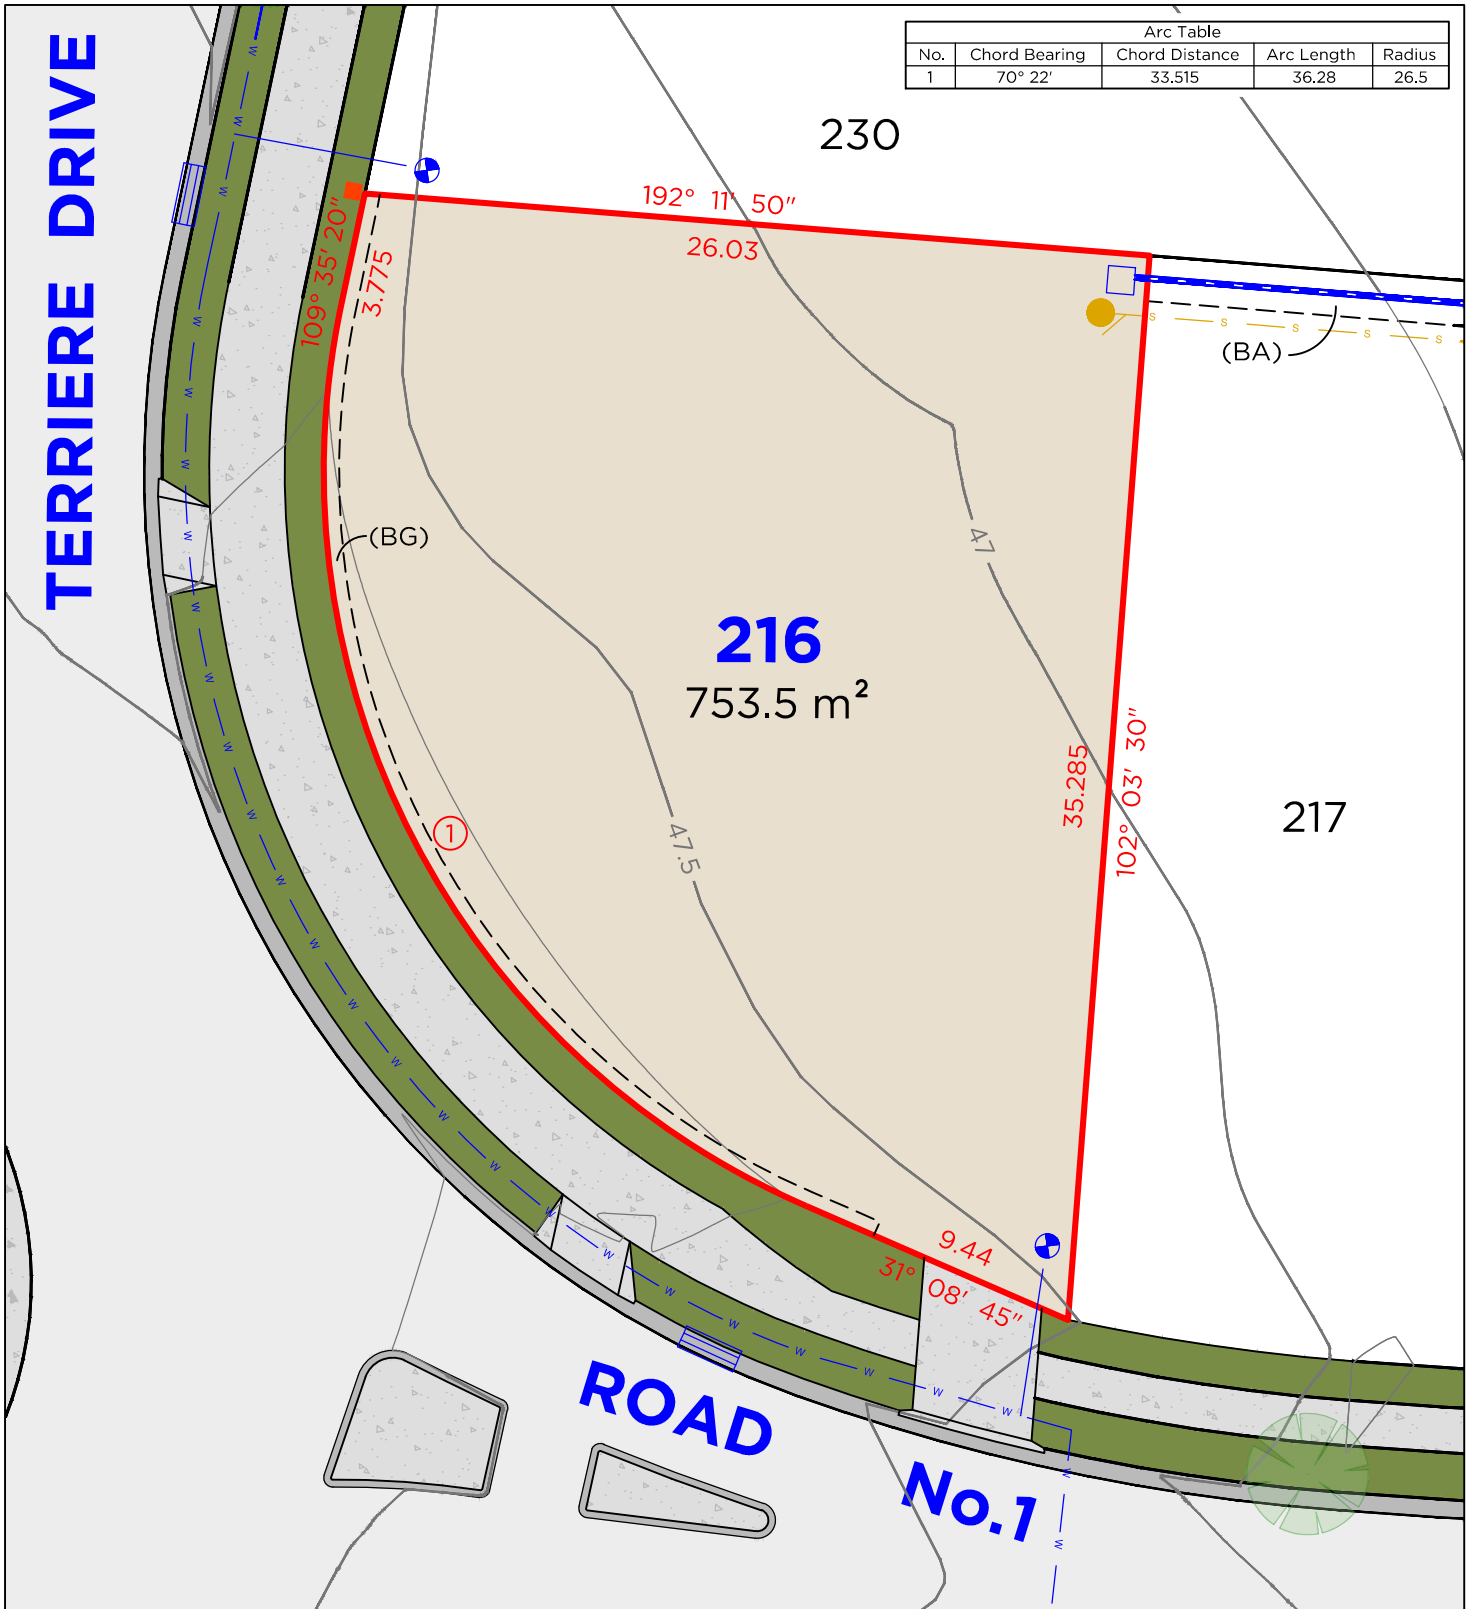

LEGEND

—	BOUNDARY LINE	■	TELSTRA / NBN PIT
---	ADJACENT BOUNDARY	■	ELECTRICAL PILLAR
---	EASEMENT	●	SEWER MAN HOLE
— S —	SEWER	●	WATER METER
— W —	WATERMAIN	□	DRAINAGE PIT
— W —	STORMWATER	□	KERB INLET PIT
— GAS —	GAS LINE		

EASEMENTS

- (BA) EASEMENT TO DRAIN WATER 1.5 WIDE
- (BG) RESTRICTION ON THE USE OF LAND


DISCLAIMER

- THIS PLAN HAS BEEN COMPILED FROM DESIGN PLANS AT THE SCALE/S STATED. IT IS RECOMMENDED THAT A SURVEY IS UNDERTAKEN PRIOR TO THE PREPARATION OF CONSTRUCTION DRAWINGS. THE PLAN IS SUITABLE FOR DESIGN ONLY & MAY NOT BE SUITABLE FOR ANY OTHER PURPOSE OR FOR USE AT ANY OTHER SCALES/S.
- THE BOUNDARIES & SERVICES SHOWN ARE APPROXIMATE ONLY. FURTHER SURVEY WILL BE REQUIRED IF CONSTRUCTION IS TO TAKE PLACE ON OR ADJACENT TO THE BOUNDARIES.

DELFS LASCELLES
CONSULTING SURVEYORS



LOT 217

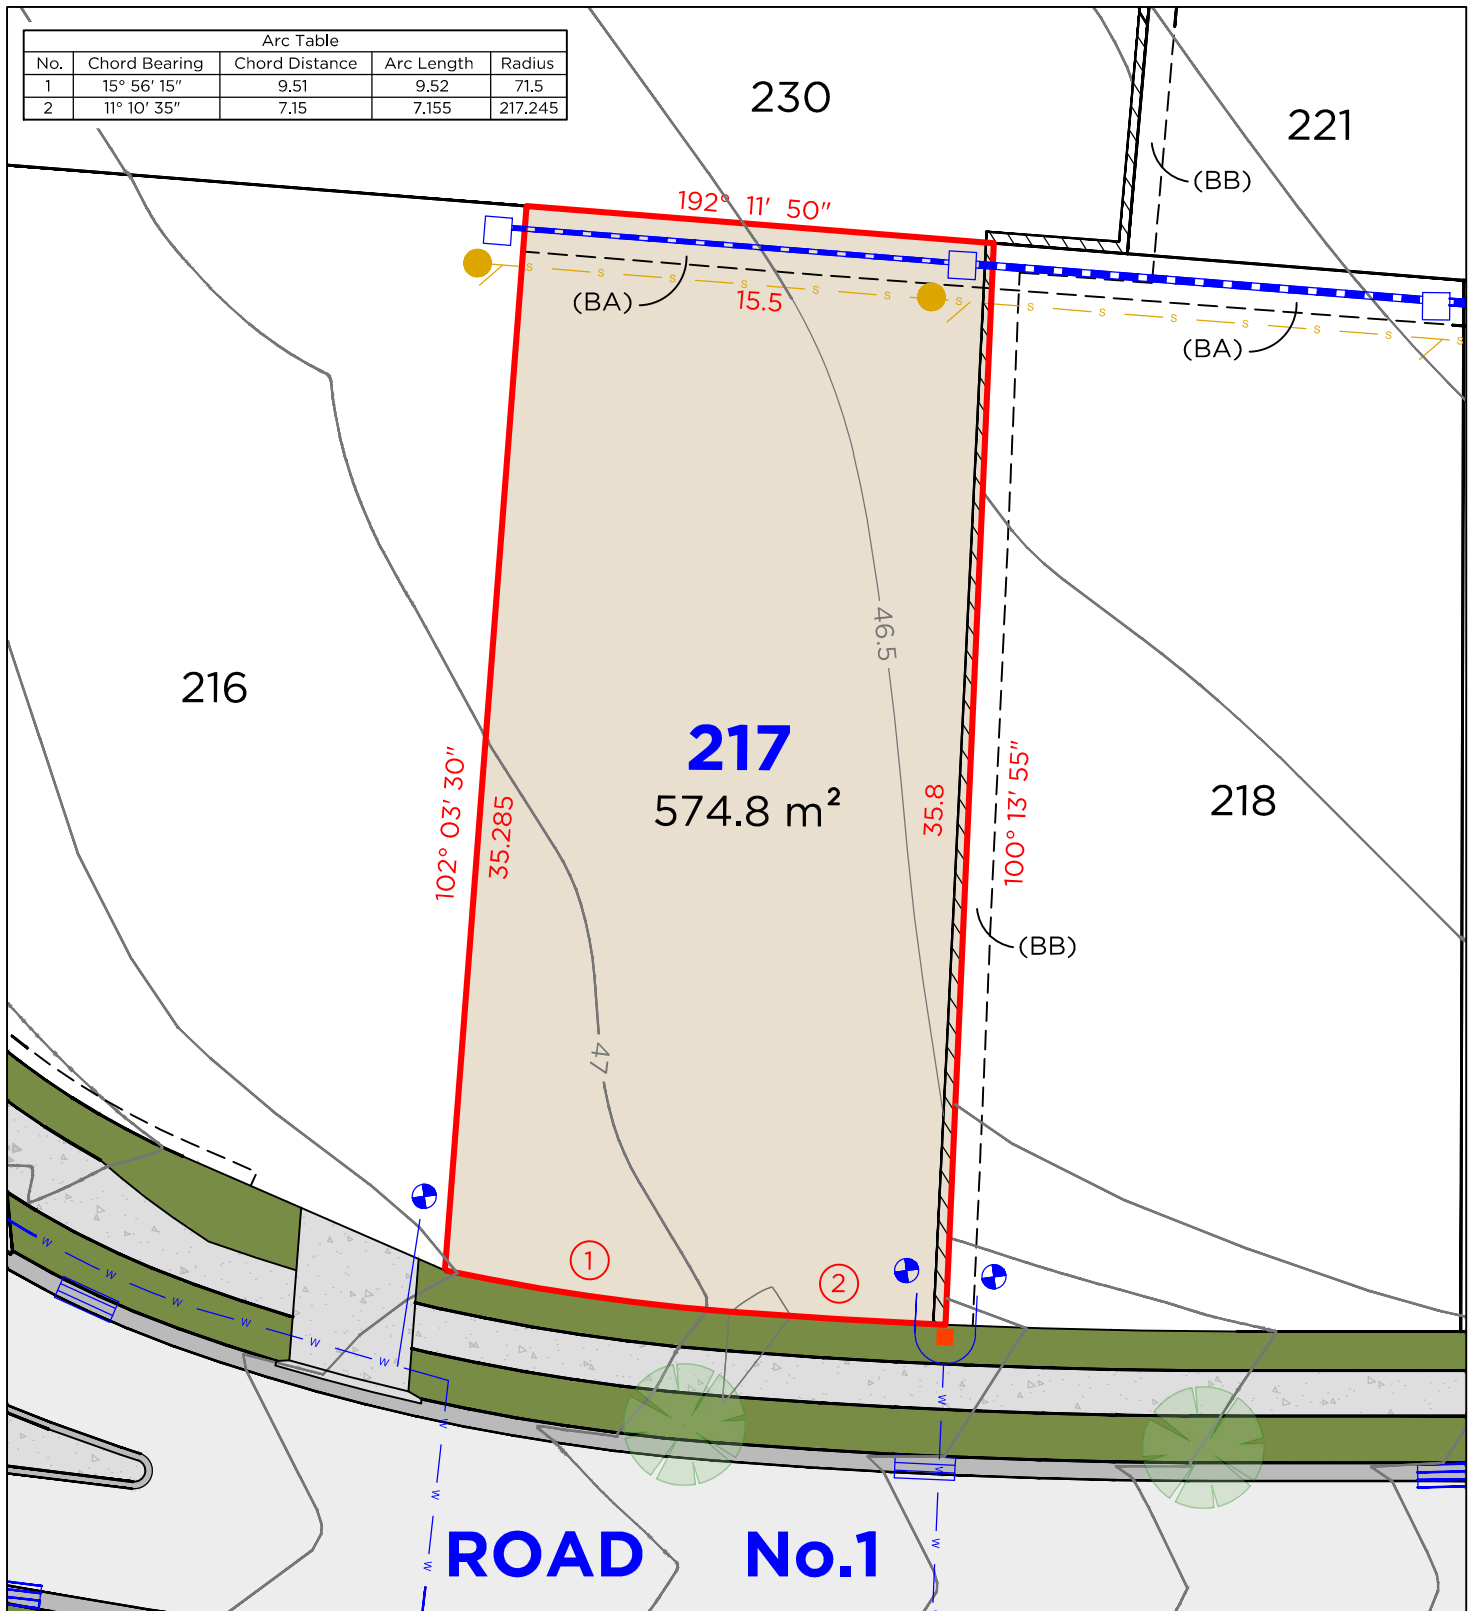

LEGEND

—	BOUNDARY LINE		TELSTRA / NBN PIT
---	ADJACENT BOUNDARY		ELECTRICAL PILLAR
---	EASEMENT		SEWER MAN HOLE
S	SEWER		WATER METER
W	WATERMAIN		DRAINAGE PIT
---	STORMWATER		KERB INLET PIT
---	GAS LINE		
---	RETAINING WALL		

EASEMENTS

- (BA) EASEMENT TO DRAIN WATER 1.5 WIDE
(BB) EASEMENT FOR SUPPORT 0.9 WIDE

DISCLAIMER

- THIS PLAN HAS BEEN COMPILED FROM DESIGN PLANS AT THE SCALE/S STATED. IT IS RECOMMENDED THAT A SURVEY IS UNDERTAKEN PRIOR TO THE PREPARATION OF CONSTRUCTION DRAWINGS. THE PLAN IS SUITABLE FOR DESIGN ONLY & MAY NOT BE SUITABLE FOR ANY OTHER PURPOSE OR FOR USE AT ANY OTHER SCALES/S.
- THE BOUNDARIES & SERVICES SHOWN ARE APPROXIMATE ONLY. FURTHER SURVEY WILL BE REQUIRED IF CONSTRUCTION IS TO TAKE PLACE ON OR ADJACENT TO THE BOUNDARIES.

DELFS LASCELLES
CONSULTING SURVEYORS



260 MAITLAND ROAD, MAYFIELD NSW 2304
P: (02) 4964 4886
E: admin@delacs.com.au


DATE: 22.09.2025

DATUM: A.H.D.

SCALE: 1:250 (A4)

PROJECT No. **25382**

LOT 218

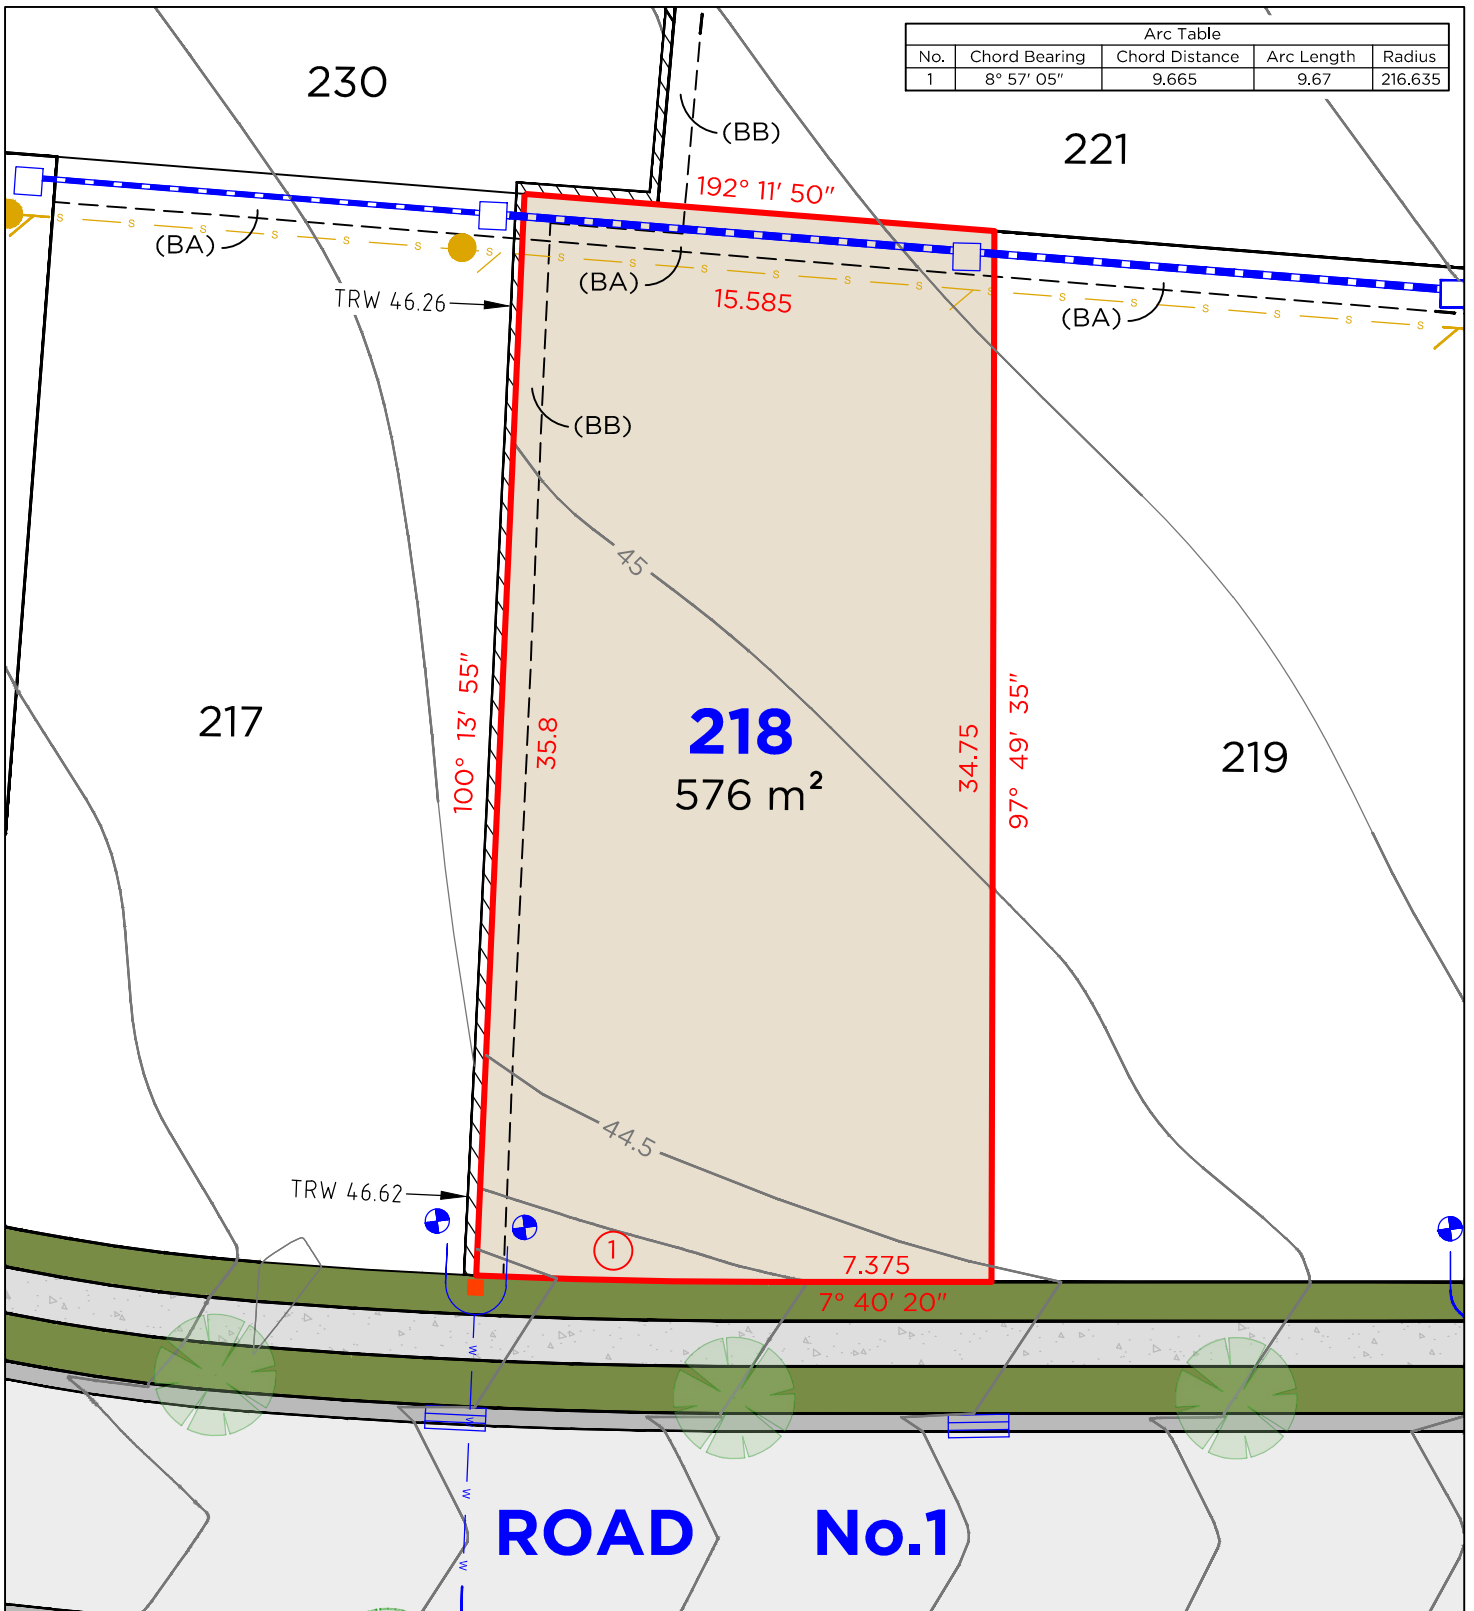

LEGEND

—	BOUNDARY LINE
---	ADJACENT BOUNDARY
---	EASEMENT
S	SEWER
W	WATERMAIN
---	STORMWATER
---	GAS LINE
---	RETAINING WALL

■	TELSTRA / NBN PIT
■	ELECTRICAL PILLAR
●	SEWER MAN HOLE
●	WATER METER
□	DRAINAGE PIT
---	KERB INLET PIT

EASEMENTS

- (BA) EASEMENT TO DRAIN WATER 1.5 WIDE
(BB) EASEMENT FOR SUPPORT 0.9 WIDE


DISCLAIMER

- THIS PLAN HAS BEEN COMPILED FROM DESIGN PLANS AT THE SCALE/S STATED. IT IS RECOMMENDED THAT A SURVEY IS UNDERTAKEN PRIOR TO THE PREPARATION OF CONSTRUCTION DRAWINGS. THE PLAN IS SUITABLE FOR DESIGN ONLY & MAY NOT BE SUITABLE FOR ANY OTHER PURPOSE OR FOR USE AT ANY OTHER SCALES/S.
- THE BOUNDARIES & SERVICES SHOWN ARE APPROXIMATE ONLY. FURTHER SURVEY WILL BE REQUIRED IF CONSTRUCTION IS TO TAKE PLACE ON OR ADJACENT TO THE BOUNDARIES.

DELFS LASCELLES
CONSULTING SURVEYORS



LOT 219

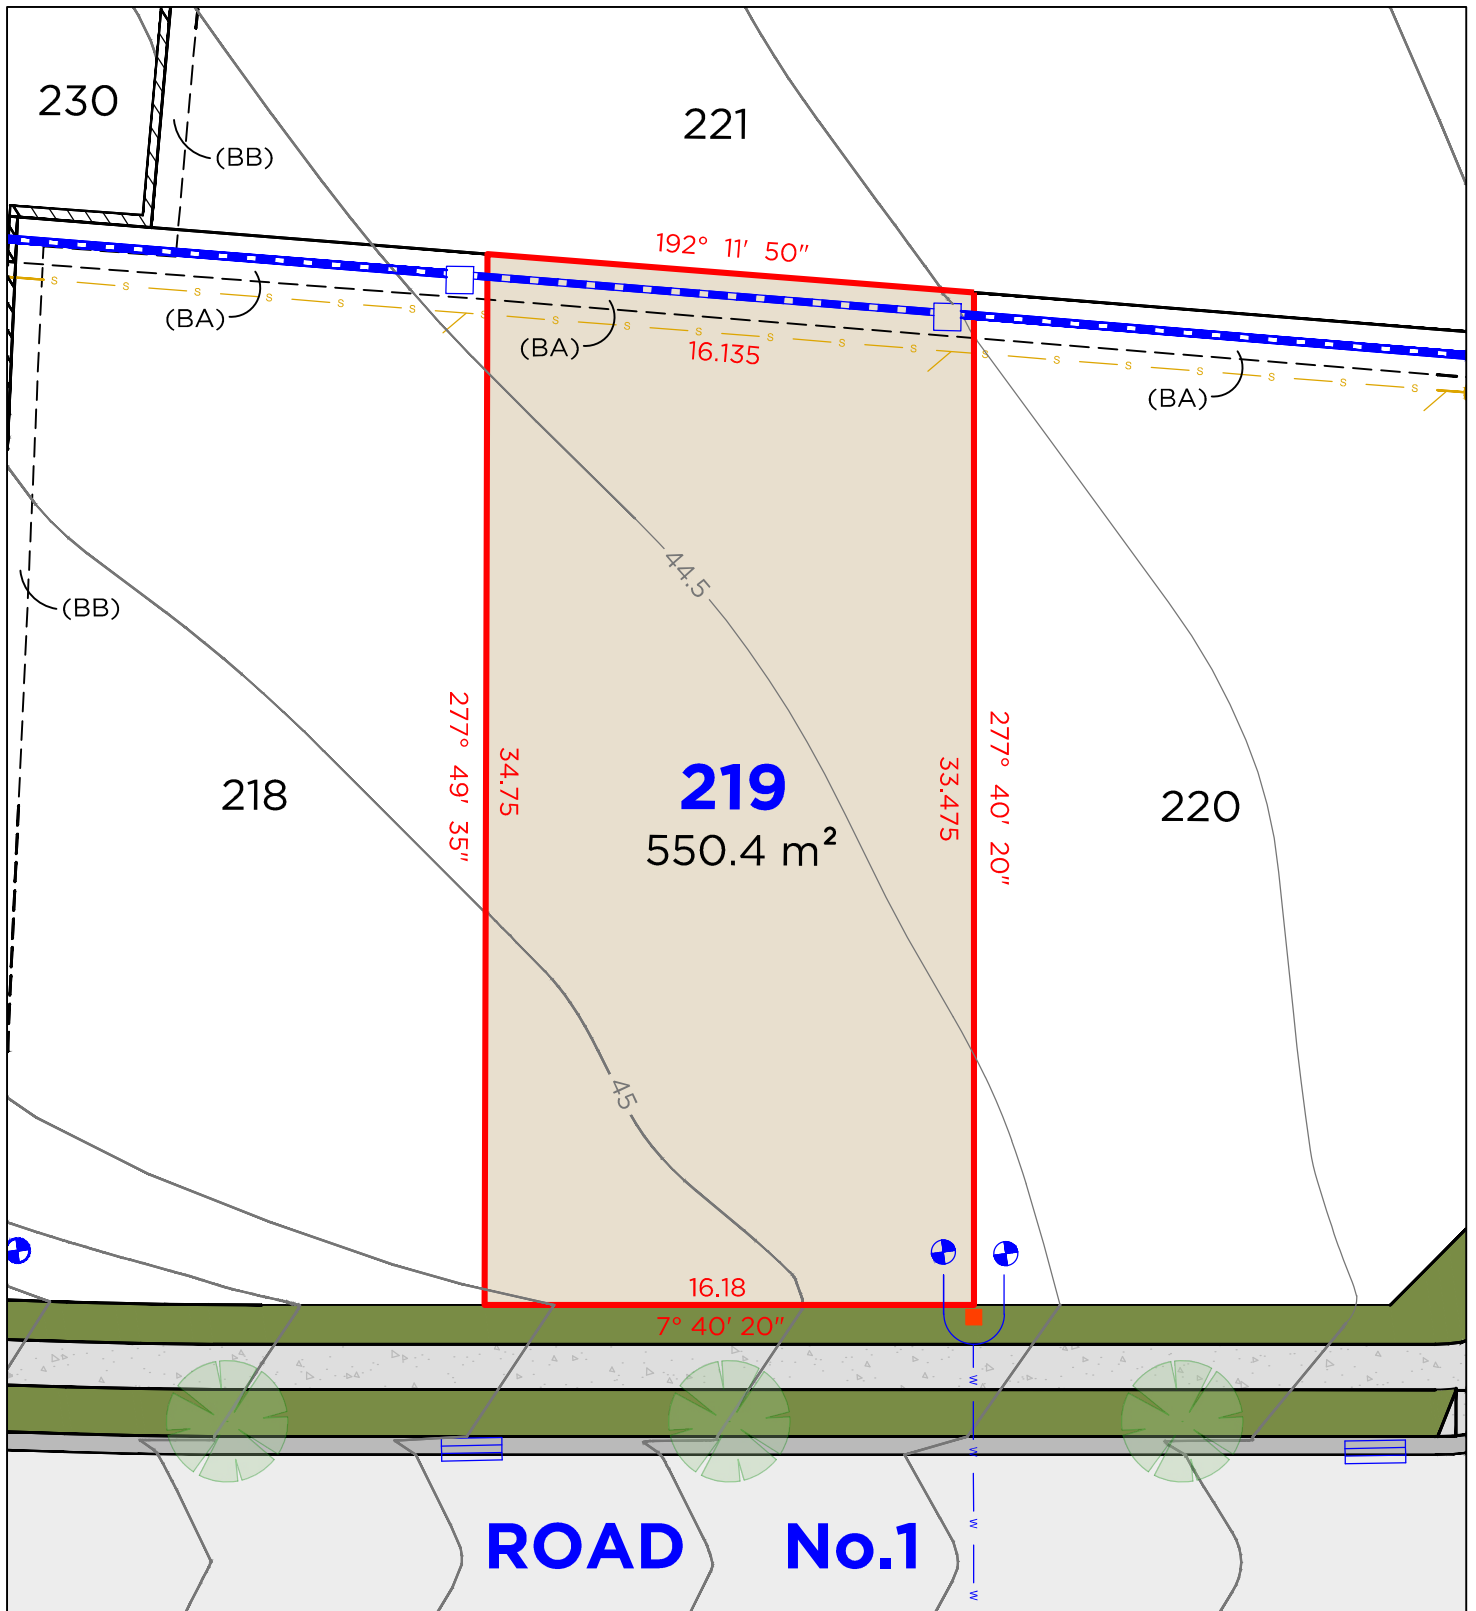

LEGEND

—	BOUNDARY LINE
---	ADJACENT BOUNDARY
---	EASEMENT
S	SEWER
W	WATERMAIN
W	STORMWATER
G	GAS LINE
/ / /	RETAINING WALL

■	TELSTRA / NBN PIT
■	ELECTRICAL PILLAR
●	SEWER MAN HOLE
●	WATER METER
□	DRAINAGE PIT
□	KERB INLET PIT

EASEMENTS

- (BA) EASEMENT TO DRAIN WATER 1.5 WIDE
(BB) EASEMENT FOR SUPPORT 0.9 WIDE

DISCLAIMER

- THIS PLAN HAS BEEN COMPILED FROM DESIGN PLANS AT THE SCALE/S STATED. IT IS RECOMMENDED THAT A SURVEY IS UNDERTAKEN PRIOR TO THE PREPARATION OF CONSTRUCTION DRAWINGS. THE PLAN IS SUITABLE FOR DESIGN ONLY & MAY NOT BE SUITABLE FOR ANY OTHER PURPOSE OR FOR USE AT ANY OTHER SCALES/S.
- THE BOUNDARIES & SERVICES SHOWN ARE APPROXIMATE ONLY. FURTHER SURVEY WILL BE REQUIRED IF CONSTRUCTION IS TO TAKE PLACE ON OR ADJACENT TO THE BOUNDARIES.

DELFS LASCELLES
CONSULTING SURVEYORS



260 MAITLAND ROAD, MAYFIELD NSW 2304
P: (02) 4964 4886
E: admin@delacs.com.au


DATE: 22.09.2025

DATUM: A.H.D.

SCALE: 1:250 (A4)

PROJECT No. **25382**

LOT 220

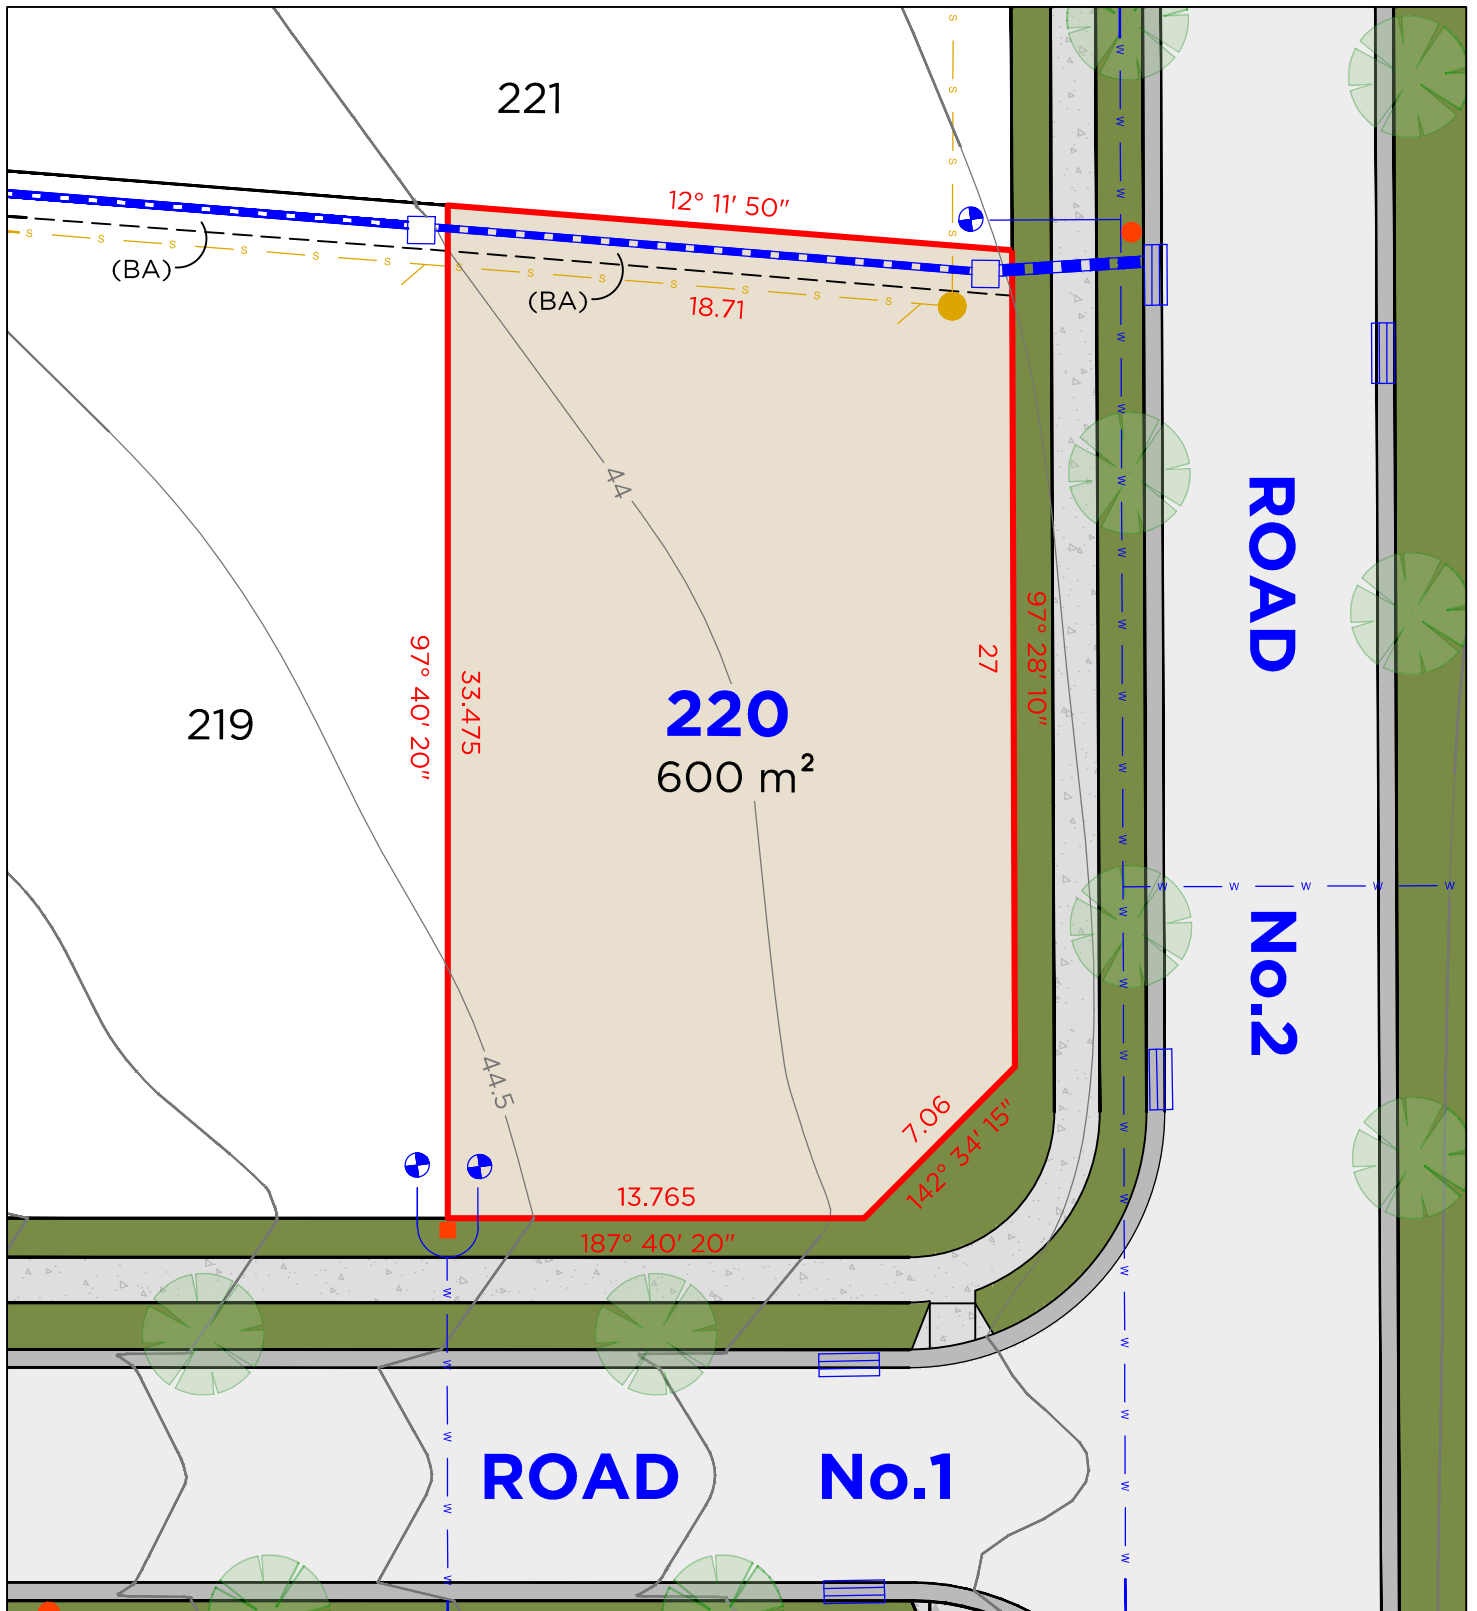

LEGEND

—	BOUNDARY LINE		TELSTRA / NBN PIT
---	ADJACENT BOUNDARY		ELECTRICAL PILLAR
---	EASEMENT		LIGHT POLE
S	SEWER		SEWER MAN HOLE
W	WATERMAIN		WATER METER
---	STORMWATER		DRAINAGE PIT
---	GAS LINE		KERB INLET PIT

EASEMENTS

(BA) EASEMENT TO DRAIN WATER 1.5 WIDE

DISCLAIMER

1. THIS PLAN HAS BEEN COMPILED FROM DESIGN PLANS AT THE SCALE/S STATED. IT IS RECOMMENDED THAT A SURVEY IS UNDERTAKEN PRIOR TO THE PREPARATION OF CONSTRUCTION DRAWINGS. THE PLAN IS SUITABLE FOR DESIGN ONLY & MAY NOT BE SUITABLE FOR ANY OTHER PURPOSE OR FOR USE AT ANY OTHER SCALES/S.
2. THE BOUNDARIES & SERVICES SHOWN ARE APPROXIMATE ONLY. FURTHER SURVEY WILL BE REQUIRED IF CONSTRUCTION IS TO TAKE PLACE ON OR ADJACENT TO THE BOUNDARIES.

DELFS LASCELLES
CONSULTING SURVEYORS



260 MAITLAND ROAD, MAYFIELD NSW 2304 P: (02) 4964 4886 E: admin@delacs.com.au


DATE: 22.09.2025

DATUM: A.H.D.

SCALE: 1:250 (A4)

PROJECT No. **25382**

LOT 221

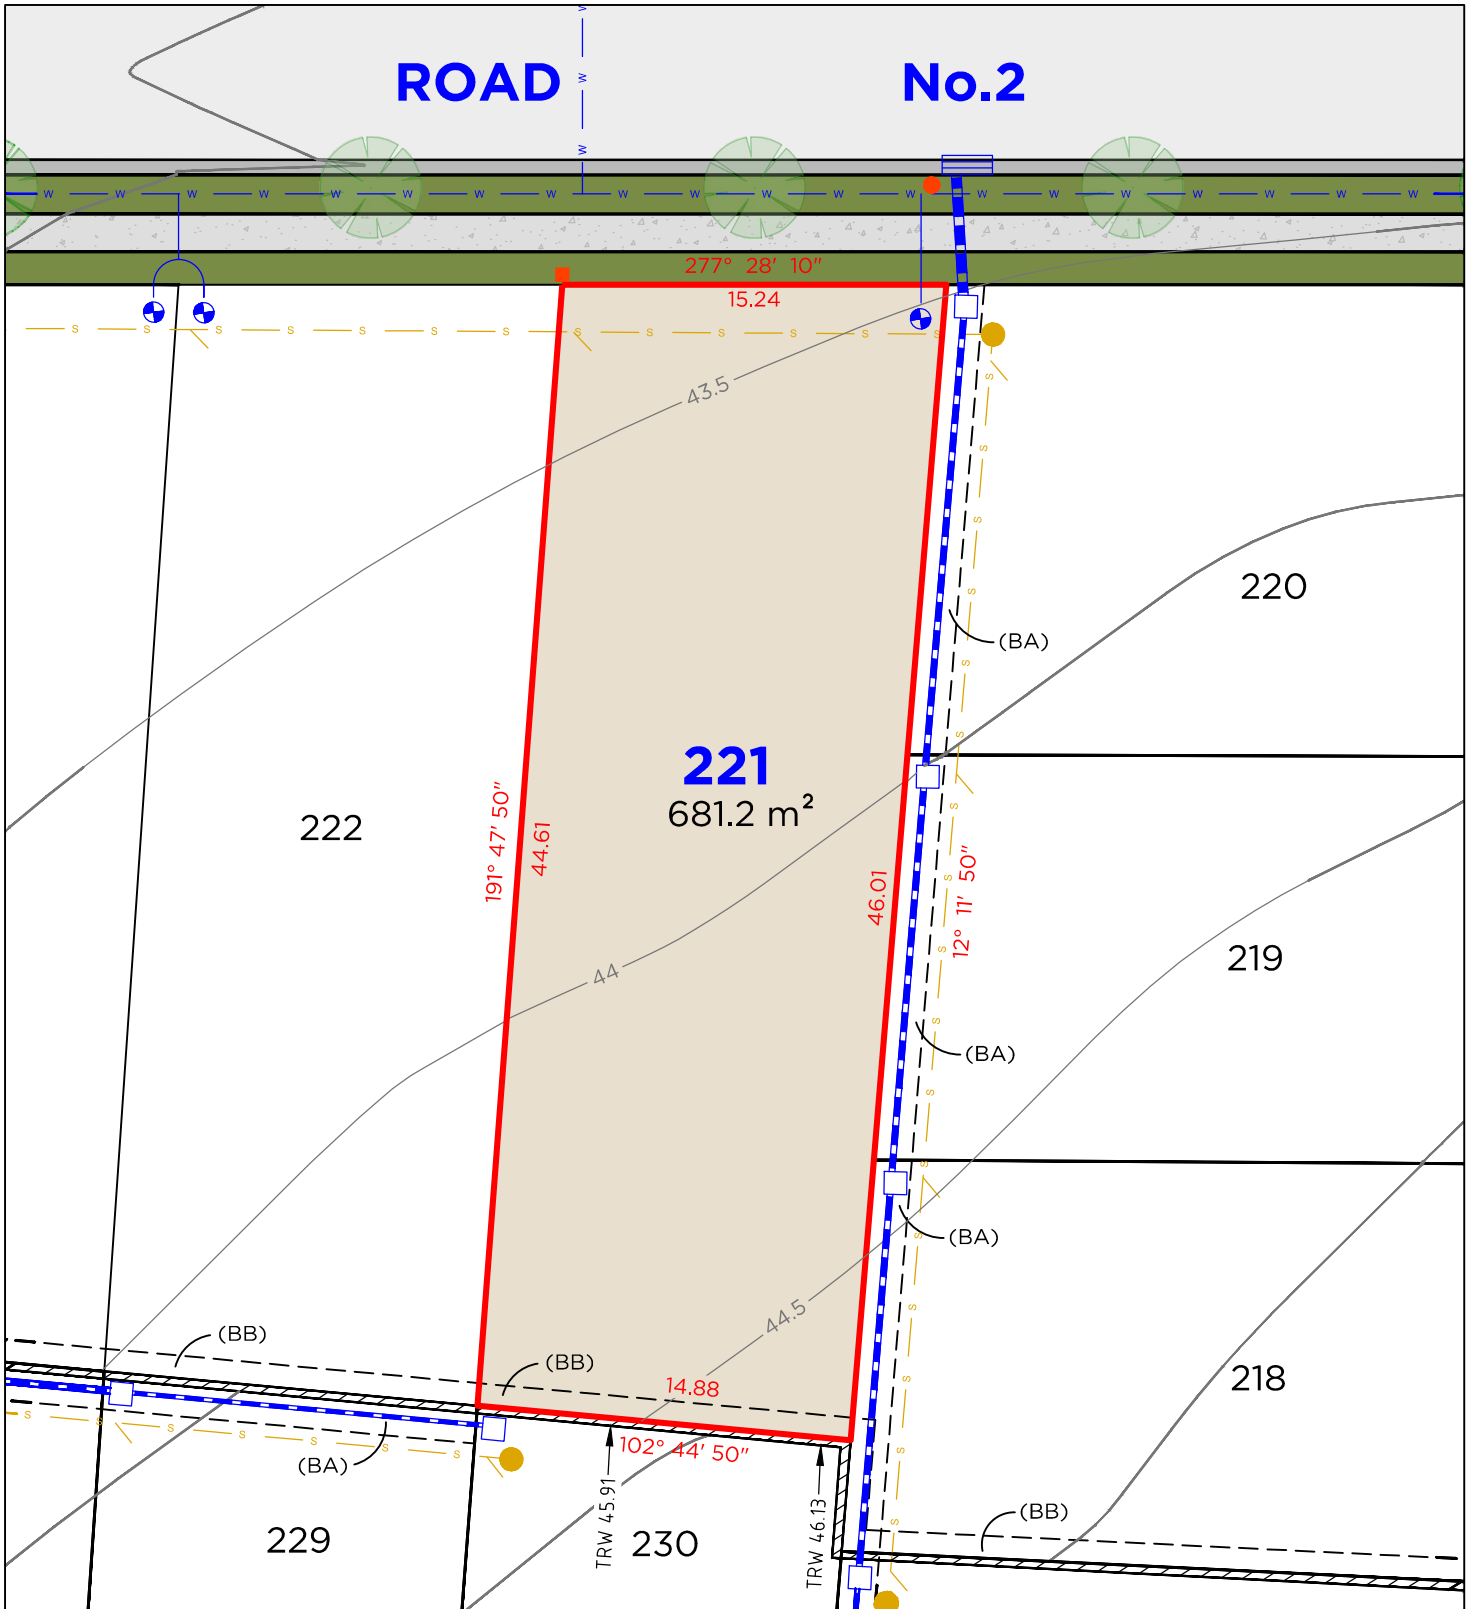

LEGEND

—	BOUNDARY LINE	■	TELSTRA / NBN PIT
---	ADJACENT BOUNDARY	■	ELECTRICAL PILLAR
---	EASEMENT	●	LIGHT POLE
S	SEWER	●	SEWER MAN HOLE
W	WATERMAIN	●	WATER METER
---	STORMWATER	□	DRAINAGE PIT
---	GAS LINE	▬	KERB INLET PIT
▬▬▬	RETAINING WALL		

EASEMENTS

- (BA) EASEMENT TO DRAIN WATER 1.5 WIDE
(BB) EASEMENT FOR SUPPORT 0.9 WIDE

TRW - DENOTES TOP OF RETAINING WALL


DISCLAIMER

1. THIS PLAN HAS BEEN COMPILED FROM DESIGN PLANS AT THE SCALE/S STATED. IT IS RECOMMENDED THAT A SURVEY IS UNDERTAKEN PRIOR TO THE PREPARATION OF CONSTRUCTION DRAWINGS. THE PLAN IS SUITABLE FOR DESIGN ONLY & MAY NOT BE SUITABLE FOR ANY OTHER PURPOSE OR FOR USE AT ANY OTHER SCALES/S.
2. THE BOUNDARIES & SERVICES SHOWN ARE APPROXIMATE ONLY. FURTHER SURVEY WILL BE REQUIRED IF CONSTRUCTION IS TO TAKE PLACE ON OR ADJACENT TO THE BOUNDARIES.

DELFS LASCELLES
CONSULTING SURVEYORS



LOT 222

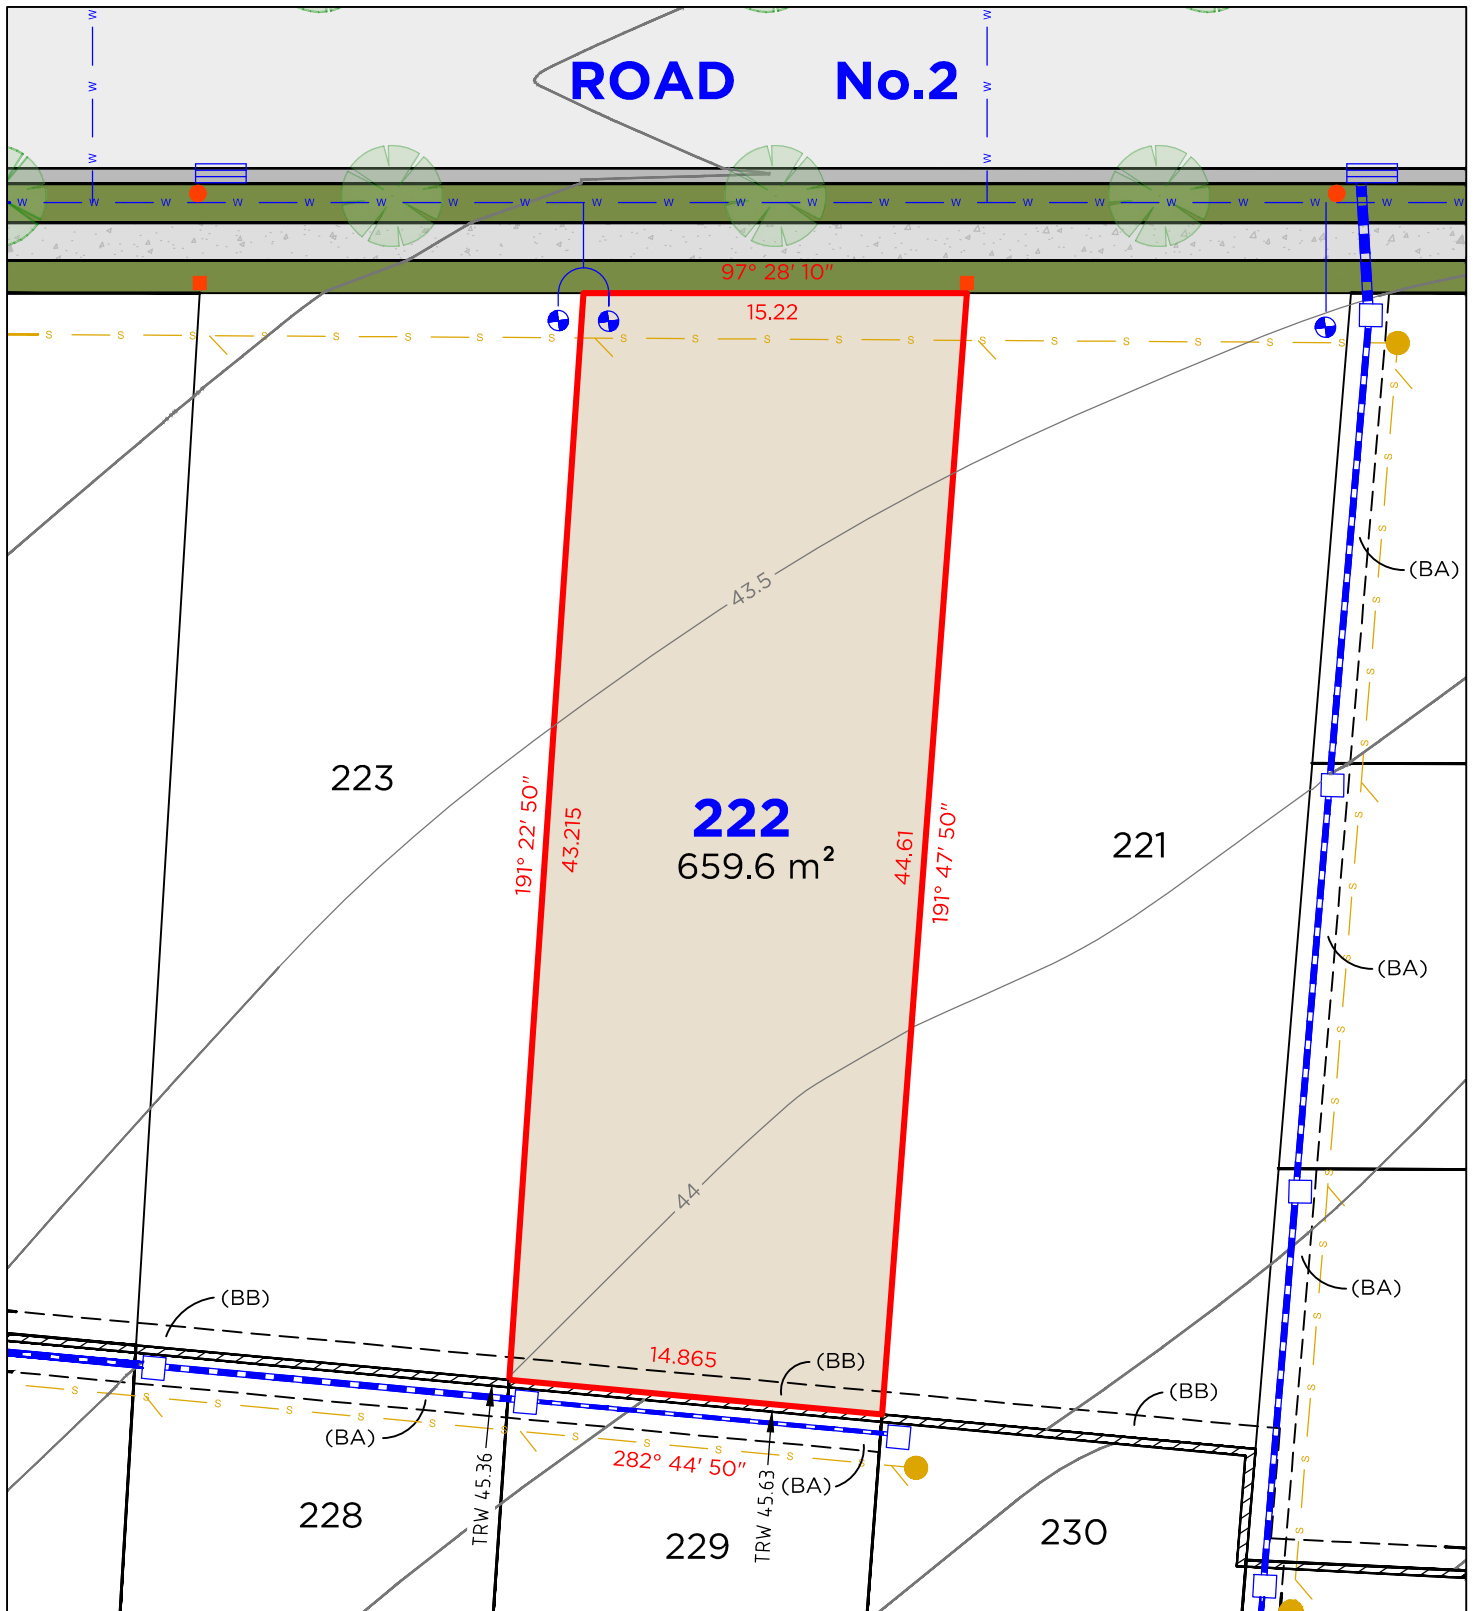

LEGEND

	BOUNDARY LINE		TELSTRA / NBN PIT
	ADJACENT BOUNDARY		ELECTRICAL PILLAR
	EASEMENT		LIGHT POLE
	SEWER		SEWER MAN HOLE
	WATERMAIN		WATER METER
	STORMWATER		DRAINAGE PIT
	GAS LINE		KERB INLET PIT
	RETAINING WALL		

EASEMENTS

- (BA) EASEMENT TO DRAIN WATER 1.5 WIDE
- (BB) EASEMENT FOR SUPPORT 0.9 WIDE

TRW - DENOTES TOP OF RETAINING WALL


DISCLAIMER

- THIS PLAN HAS BEEN COMPILED FROM DESIGN PLANS AT THE SCALE/S STATED. IT IS RECOMMENDED THAT A SURVEY IS UNDERTAKEN PRIOR TO THE PREPARATION OF CONSTRUCTION DRAWINGS. THE PLAN IS SUITABLE FOR DESIGN ONLY & MAY NOT BE SUITABLE FOR ANY OTHER PURPOSE OR FOR USE AT ANY OTHER SCALES/S.
- THE BOUNDARIES & SERVICES SHOWN ARE APPROXIMATE ONLY. FURTHER SURVEY WILL BE REQUIRED IF CONSTRUCTION IS TO TAKE PLACE ON OR ADJACENT TO THE BOUNDARIES.

DELFS LASCELLES
CONSULTING SURVEYORS



LOT 223

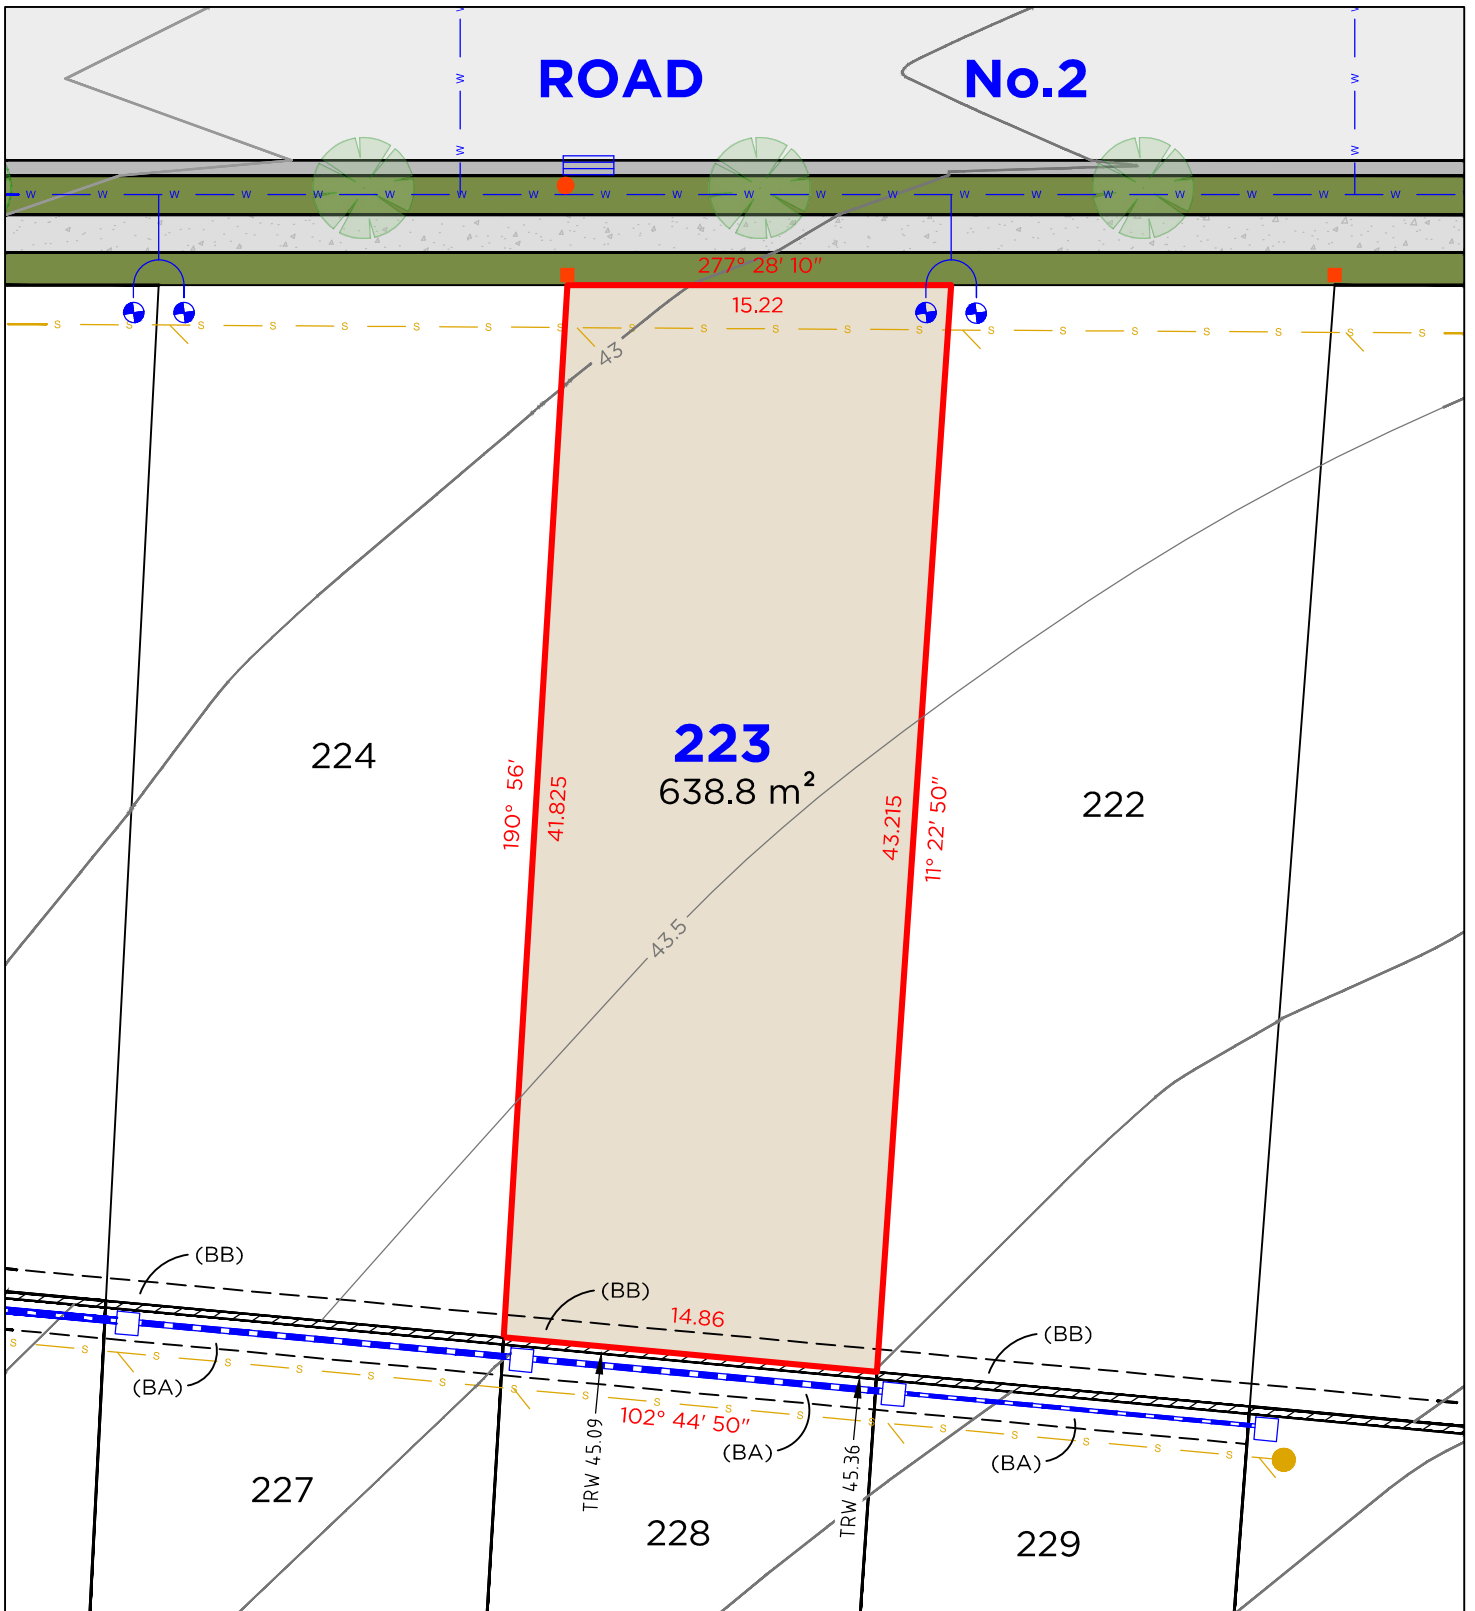

LEGEND

	BOUNDARY LINE		TELSTRA / NBN PIT
	ADJACENT BOUNDARY		ELECTRICAL PILLAR
	EASEMENT		LIGHT POLE
	SEWER		SEWER MAN HOLE
	WATERMAIN		WATER METER
	STORMWATER		DRAINAGE PIT
	GAS LINE		KERB INLET PIT
	RETAINING WALL		

EASEMENTS

- (BA) EASEMENT TO DRAIN WATER 1.5 WIDE
 (BB) EASEMENT FOR SUPPORT 0.9 WIDE

TRW - DENOTES TOP OF RETAINING WALL


DISCLAIMER

- THIS PLAN HAS BEEN COMPILED FROM DESIGN PLANS AT THE SCALE/S STATED. IT IS RECOMMENDED THAT A SURVEY IS UNDERTAKEN PRIOR TO THE PREPARATION OF CONSTRUCTION DRAWINGS. THE PLAN IS SUITABLE FOR DESIGN ONLY & MAY NOT BE SUITABLE FOR ANY OTHER PURPOSE OR FOR USE AT ANY OTHER SCALES/S.
- THE BOUNDARIES & SERVICES SHOWN ARE APPROXIMATE ONLY. FURTHER SURVEY WILL BE REQUIRED IF CONSTRUCTION IS TO TAKE PLACE ON OR ADJACENT TO THE BOUNDARIES.

DELFS LASCELLES
 CONSULTING SURVEYORS



LOT 224

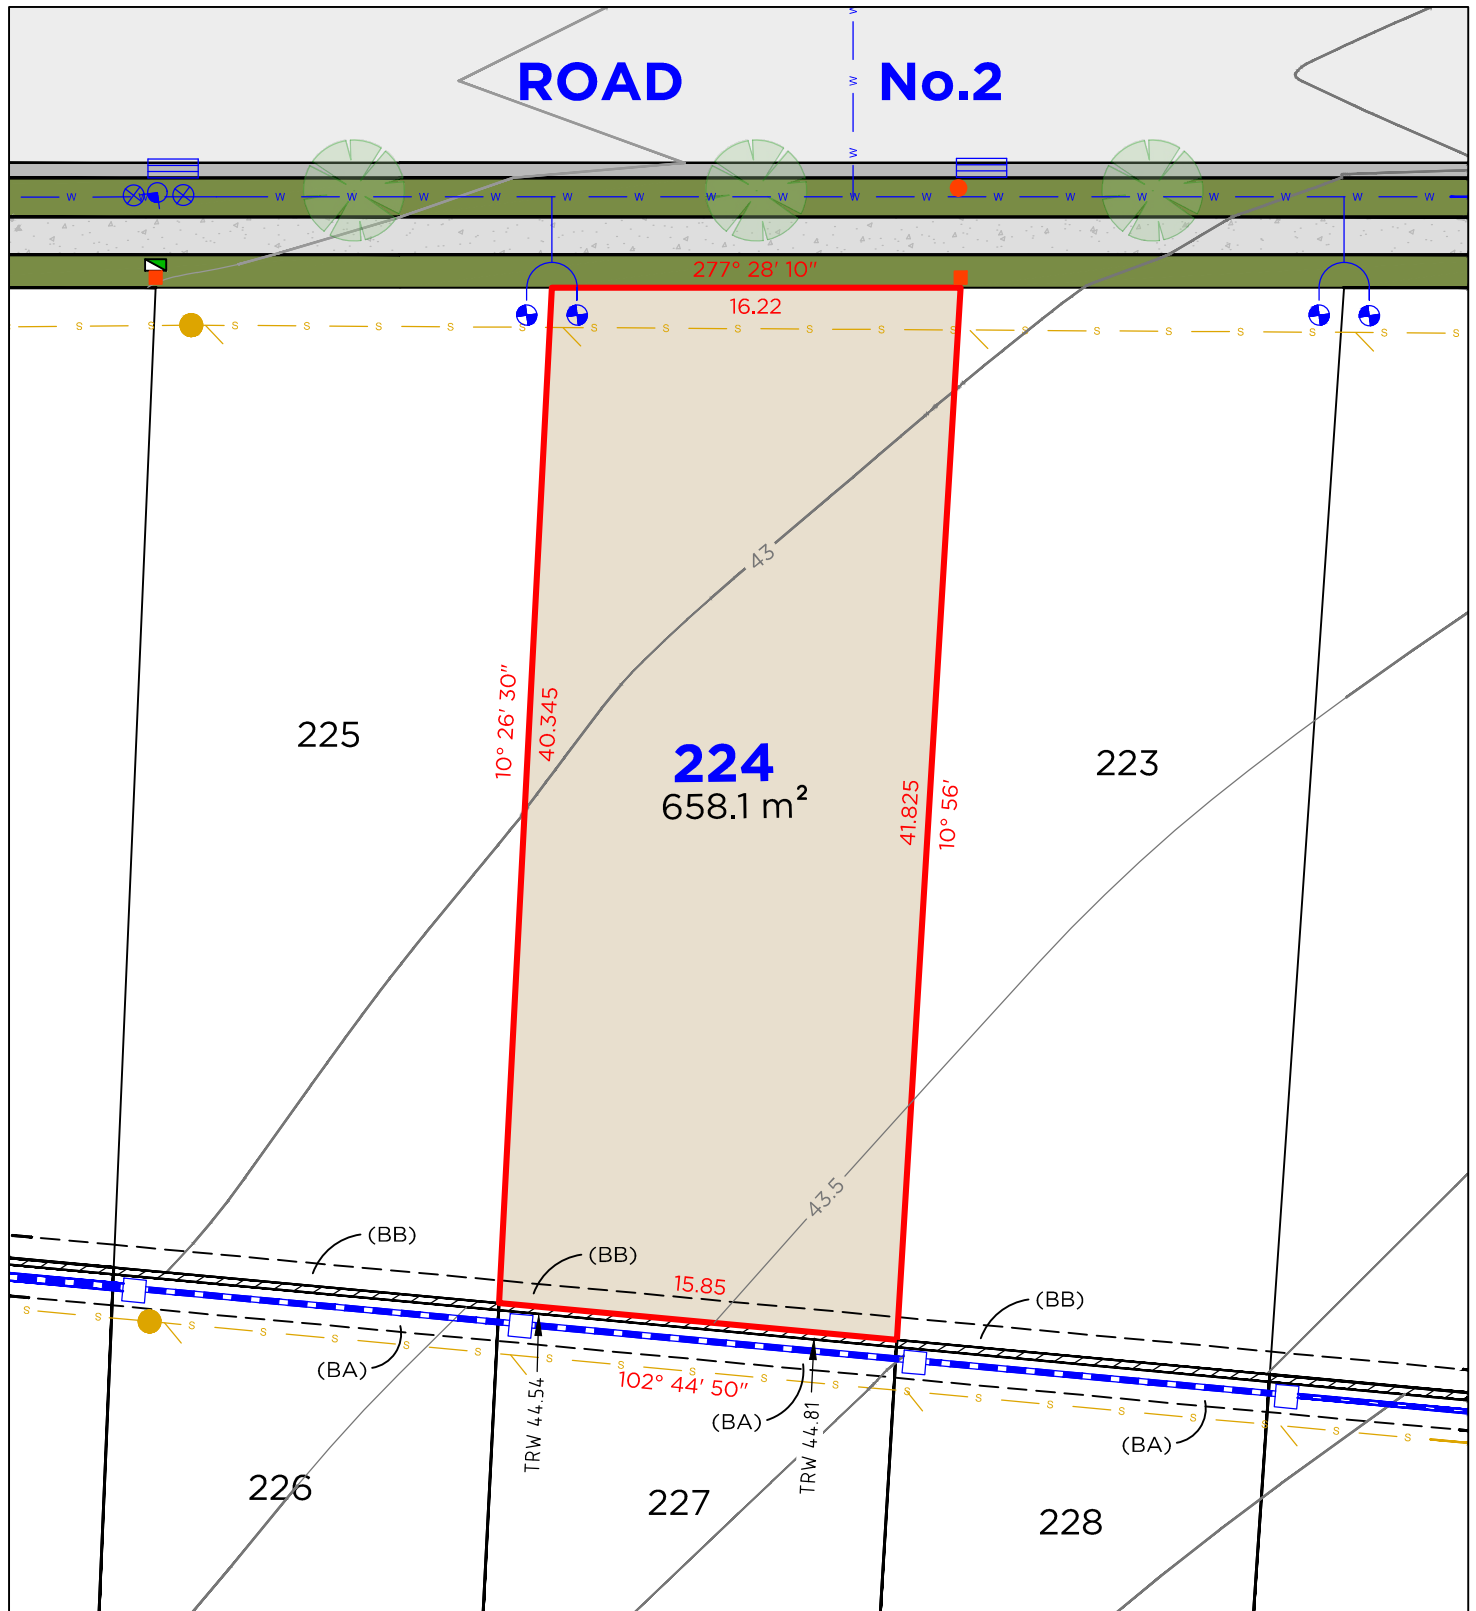

LEGEND

	BOUNDARY LINE		TELSTRA / NBN PIT
	ADJACENT BOUNDARY		ELECTRICAL PILLAR
	EASEMENT		LIGHT POLE
	SEWER		SEWER MAN HOLE
	WATERMAIN		WATER METER
	STORMWATER		DRAINAGE PIT
	GAS LINE		KERB INLET PIT
	RETAINING WALL		HYDRANT
	STOP VALVE		

EASEMENTS

- (BA) EASEMENT TO DRAIN WATER 1.5 WIDE
- (BB) EASEMENT FOR SUPPORT 0.9 WIDE

TRW - DENOTES TOP OF RETAINING WALL


DISCLAIMER

- THIS PLAN HAS BEEN COMPILED FROM DESIGN PLANS AT THE SCALE/S STATED. IT IS RECOMMENDED THAT A SURVEY IS UNDERTAKEN PRIOR TO THE PREPARATION OF CONSTRUCTION DRAWINGS. THE PLAN IS SUITABLE FOR DESIGN ONLY & MAY NOT BE SUITABLE FOR ANY OTHER PURPOSE OR FOR USE AT ANY OTHER SCALES/S.
- THE BOUNDARIES & SERVICES SHOWN ARE APPROXIMATE ONLY. FURTHER SURVEY WILL BE REQUIRED IF CONSTRUCTION IS TO TAKE PLACE ON OR ADJACENT TO THE BOUNDARIES.

DELFS LASCELLES
CONSULTING SURVEYORS



LOT 225

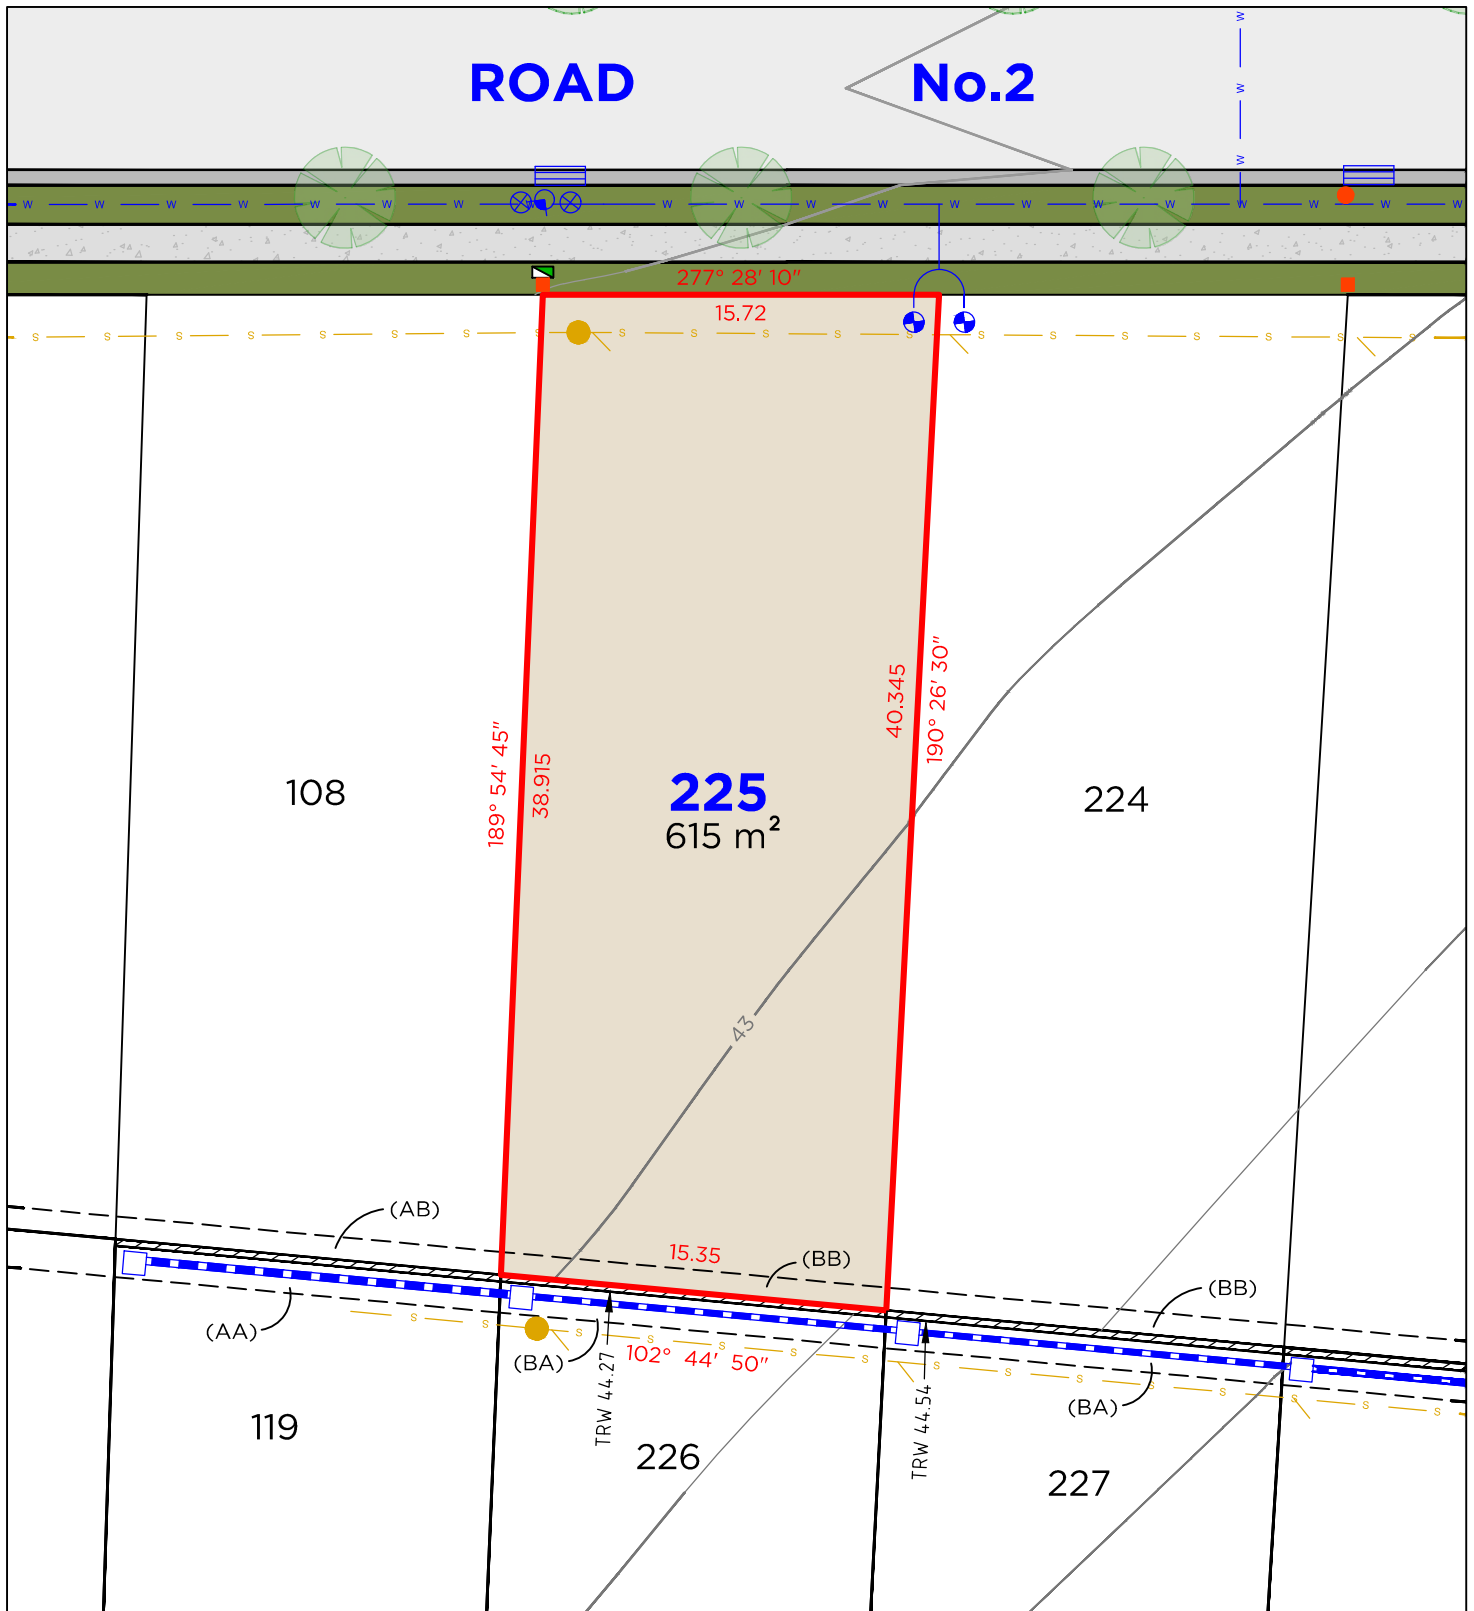

LEGEND

	BOUNDARY LINE		TELSTRA / NBN PIT
	ADJACENT BOUNDARY		ELECTRICAL PILLAR
	EASEMENT		LIGHT POLE
	SEWER		SEWER MAN HOLE
	WATERMAIN		WATER METER
	STORMWATER		DRAINAGE PIT
	GAS LINE		KERB INLET PIT
	RETAINING WALL		HYDRANT
	STOP VALVE		

EASEMENTS

- (BA) EASEMENT TO DRAIN WATER 1.5 WIDE
- (BB) EASEMENT FOR SUPPORT 0.9 WIDE
- (AA) EASEMENT TO DRAIN WATER 1.5 WIDE
- (AB) EASEMENT FOR SUPPORT 0.9 WIDE

TRW - DENOTES TOP OF RETAINING WALL


DISCLAIMER

- THIS PLAN HAS BEEN COMPILED FROM DESIGN PLANS AT THE SCALE/S STATED. IT IS RECOMMENDED THAT A SURVEY IS UNDERTAKEN PRIOR TO THE PREPARATION OF CONSTRUCTION DRAWINGS. THE PLAN IS SUITABLE FOR DESIGN ONLY & MAY NOT BE SUITABLE FOR ANY OTHER PURPOSE OR FOR USE AT ANY OTHER SCALES/S.
- THE BOUNDARIES & SERVICES SHOWN ARE APPROXIMATE ONLY. FURTHER SURVEY WILL BE REQUIRED IF CONSTRUCTION IS TO TAKE PLACE ON OR ADJACENT TO THE BOUNDARIES.

DELFS LASCELLES
CONSULTING SURVEYORS



LOT 226

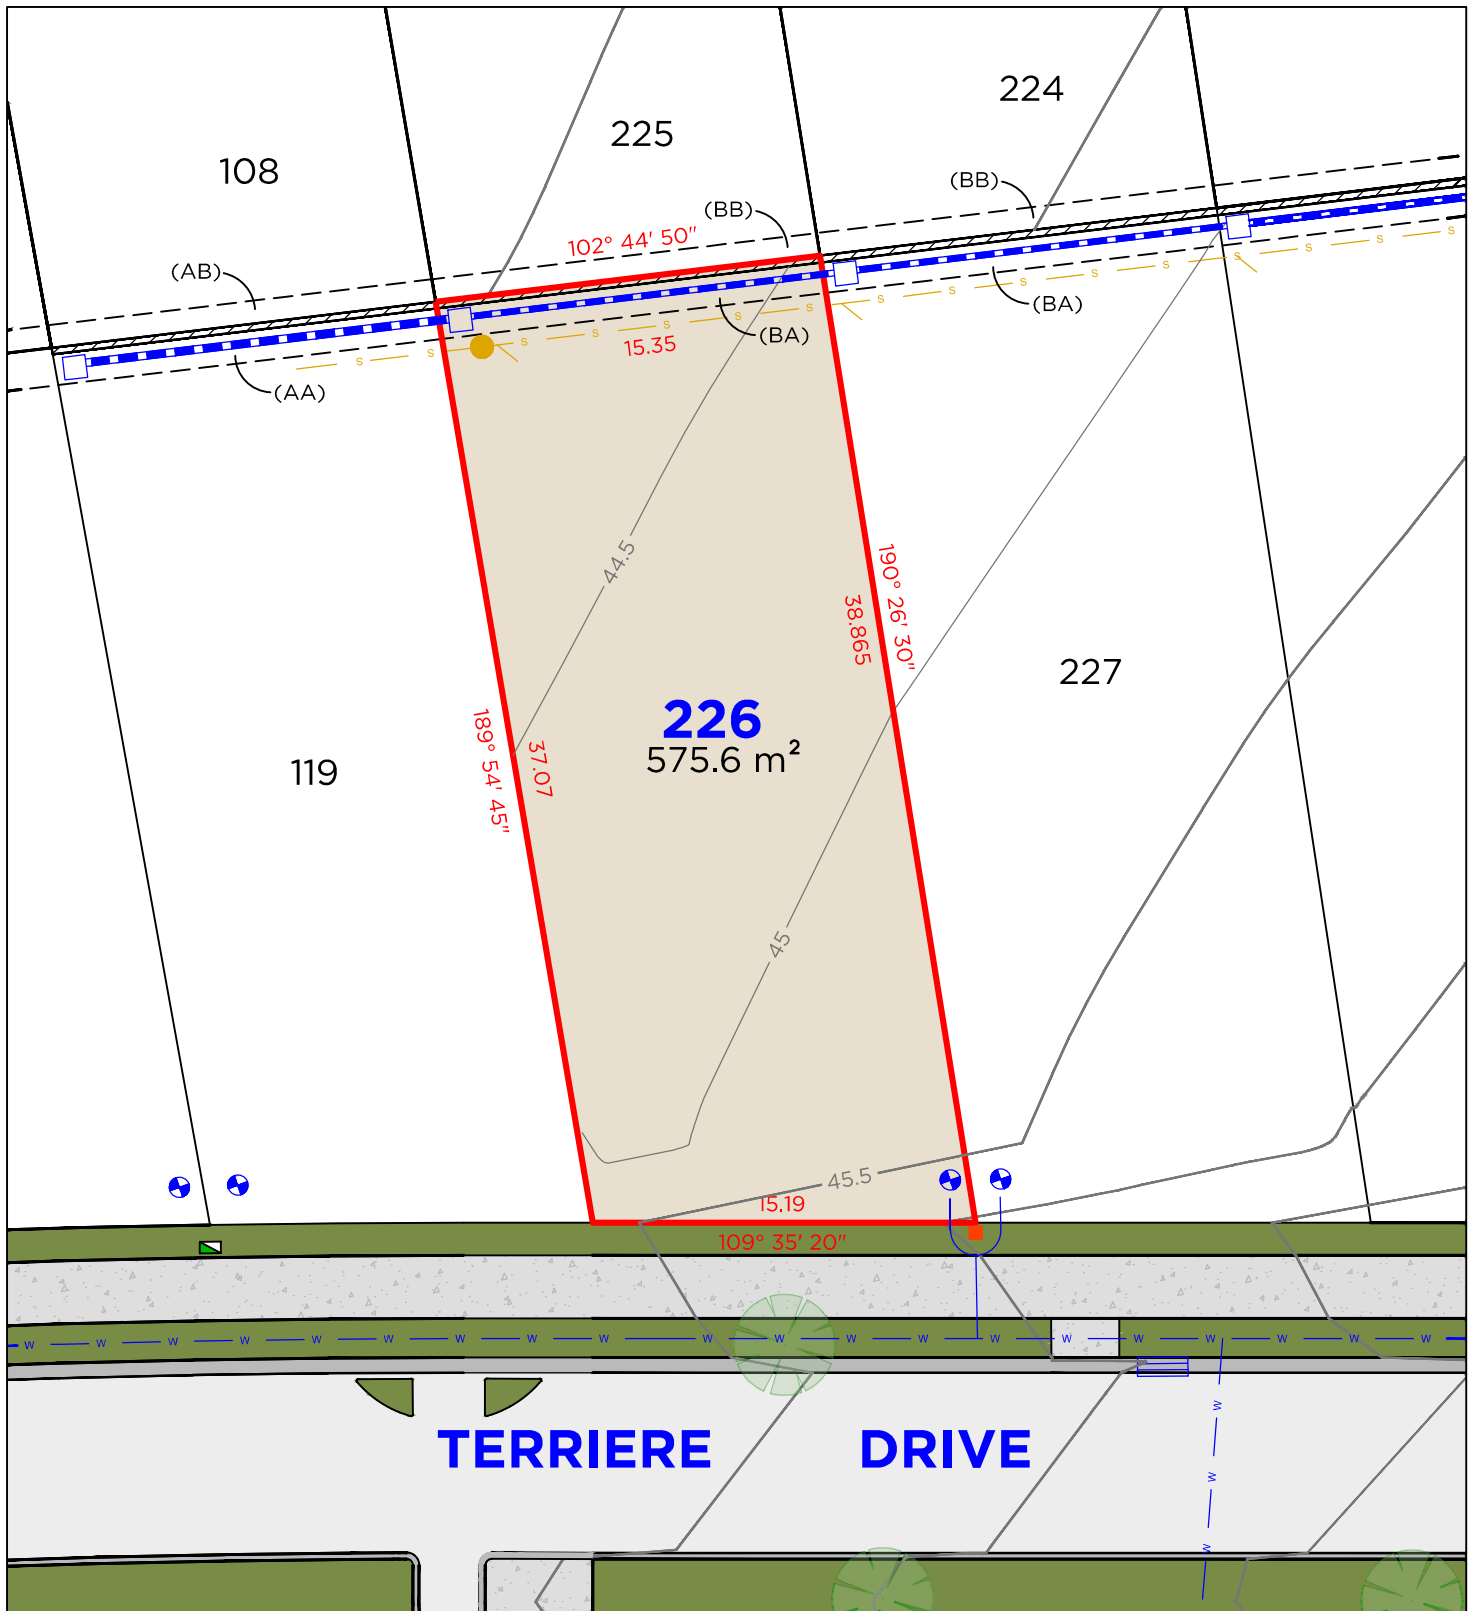

LEGEND

—	BOUNDARY LINE
---	ADJACENT BOUNDARY
---	EASEMENT
S	SEWER
W	WATERMAIN
---	STORMWATER
---	GAS LINE
---	RETAINING WALL

■	TELSTRA / NBN PIT
■	ELECTRICAL PILLAR
●	SEWER MAN HOLE
●	WATER METER
□	DRAINAGE PIT
---	KERB INLET PIT

EASEMENTS

(BA)	EASEMENT TO DRAIN WATER 1.5 WIDE
(BB)	EASEMENT FOR SUPPORT 0.9 WIDE
(AA)	EASEMENT TO DRAIN WATER 1.5 WIDE
(AB)	EASEMENT FOR SUPPORT 0.9 WIDE

DISCLAIMER

1. THIS PLAN HAS BEEN COMPILED FROM DESIGN PLANS AT THE SCALE/S STATED. IT IS RECOMMENDED THAT A SURVEY IS UNDERTAKEN PRIOR TO THE PREPARATION OF CONSTRUCTION DRAWINGS. THE PLAN IS SUITABLE FOR DESIGN ONLY & MAY NOT BE SUITABLE FOR ANY OTHER PURPOSE OR FOR USE AT ANY OTHER SCALES/S.
2. THE BOUNDARIES & SERVICES SHOWN ARE APPROXIMATE ONLY. FURTHER SURVEY WILL BE REQUIRED IF CONSTRUCTION IS TO TAKE PLACE ON OR ADJACENT TO THE BOUNDARIES.

DELFS LASCELLES
CONSULTING SURVEYORS



260 MAITLAND ROAD, MAYFIELD NSW 2304 P: (02) 4964 4886 E: admin@delacs.com.au


DATE: 22.09.2025

DATUM: A.H.D.

SCALE: 1:300 (A4)

PROJECT No. **25382**

LOT 227

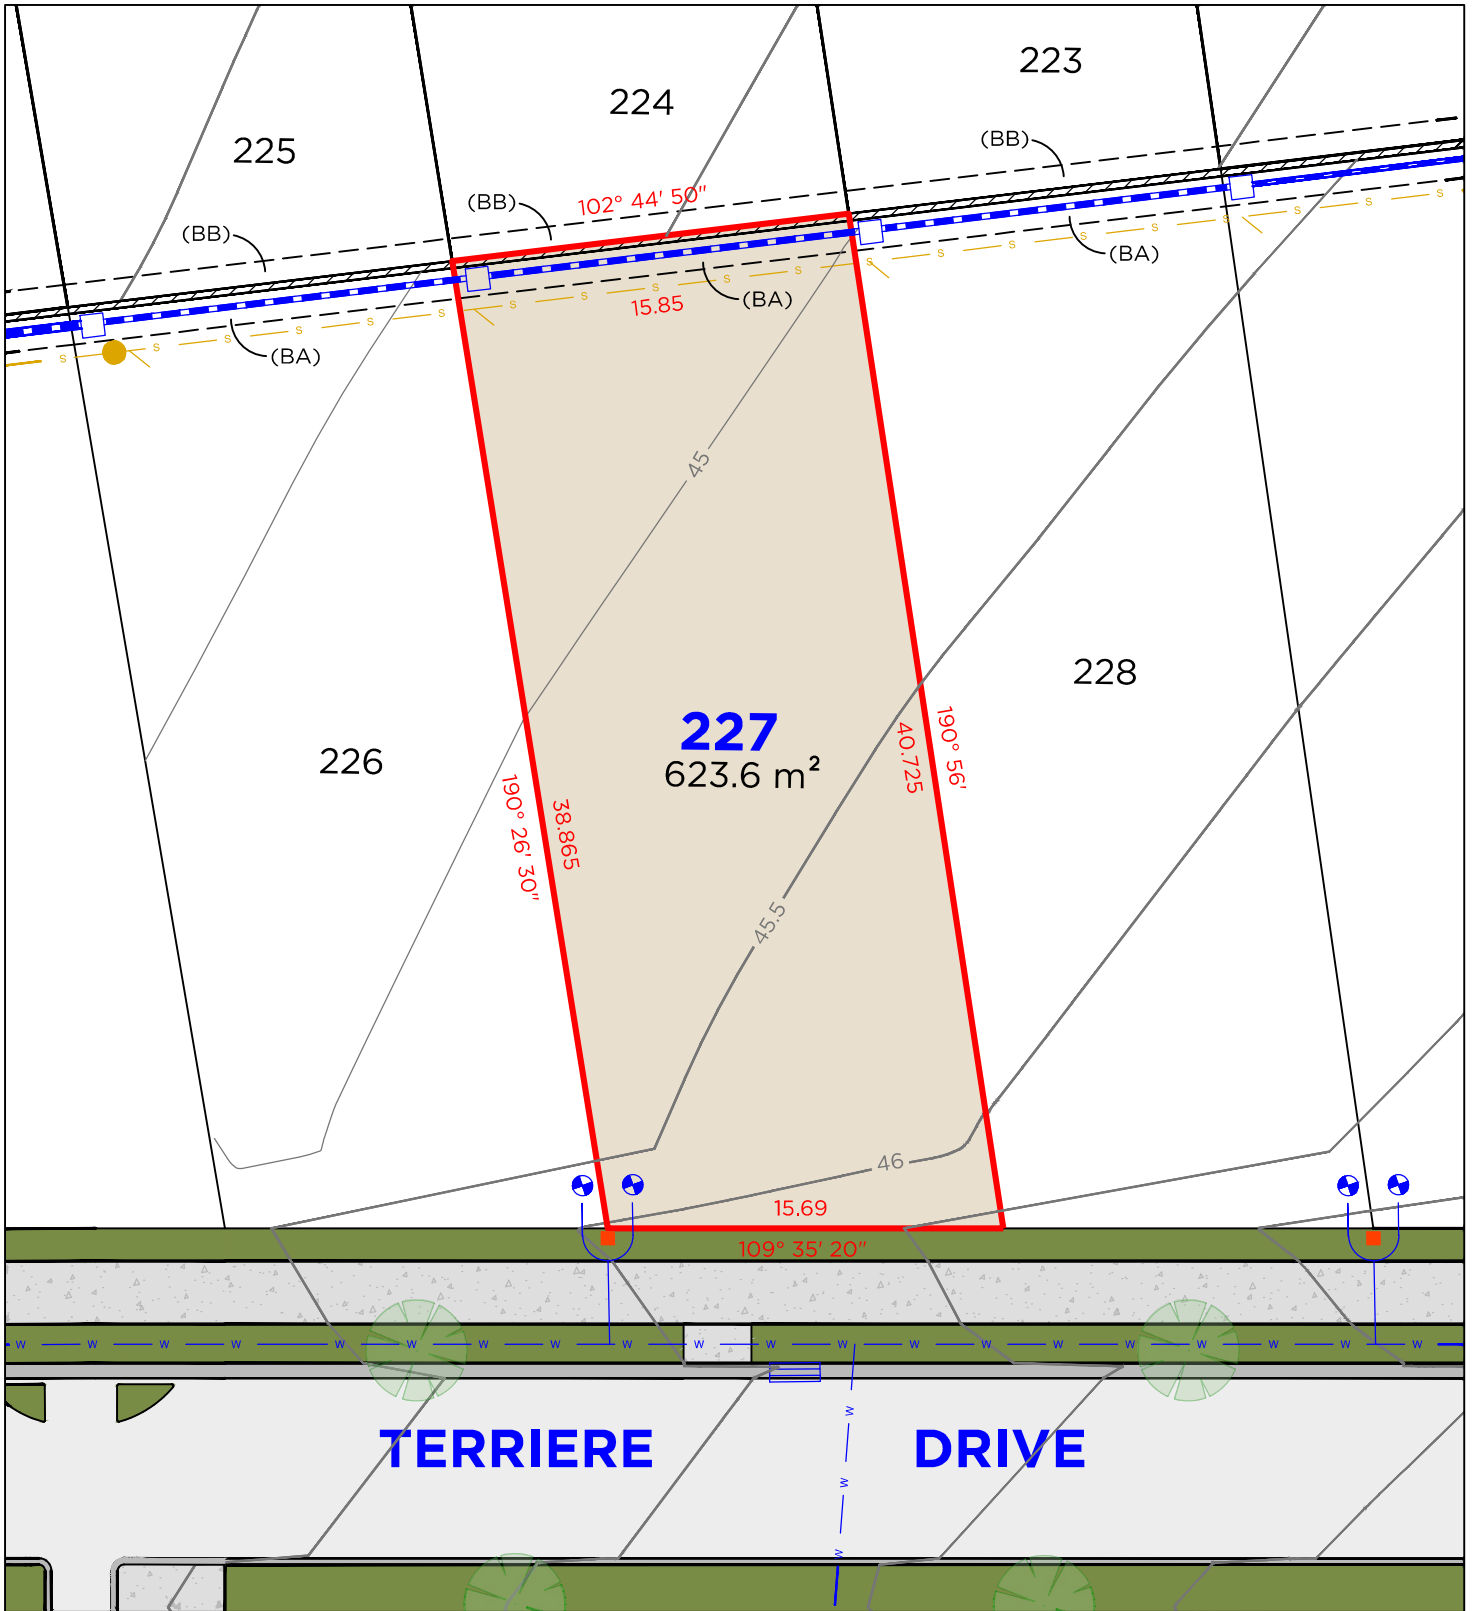

LEGEND

—	BOUNDARY LINE
---	ADJACENT BOUNDARY
---	EASEMENT
S	SEWER
W	WATERMAIN
---	STORMWATER
---	GAS LINE
---	RETAINING WALL

■	TELSTRA / NBN PIT
■	ELECTRICAL PILLAR
●	SEWER MAN HOLE
●	WATER METER
□	DRAINAGE PIT
---	KERB INLET PIT

EASEMENTS

- (BA) EASEMENT TO DRAIN WATER 1.5 WIDE
(BB) EASEMENT FOR SUPPORT 0.9 WIDE


DISCLAIMER

- THIS PLAN HAS BEEN COMPILED FROM DESIGN PLANS AT THE SCALE/S STATED. IT IS RECOMMENDED THAT A SURVEY IS UNDERTAKEN PRIOR TO THE PREPARATION OF CONSTRUCTION DRAWINGS. THE PLAN IS SUITABLE FOR DESIGN ONLY & MAY NOT BE SUITABLE FOR ANY OTHER PURPOSE OR FOR USE AT ANY OTHER SCALES/S.
- THE BOUNDARIES & SERVICES SHOWN ARE APPROXIMATE ONLY. FURTHER SURVEY WILL BE REQUIRED IF CONSTRUCTION IS TO TAKE PLACE ON OR ADJACENT TO THE BOUNDARIES.

DELFS LASCELLES
CONSULTING SURVEYORS



LOT 228

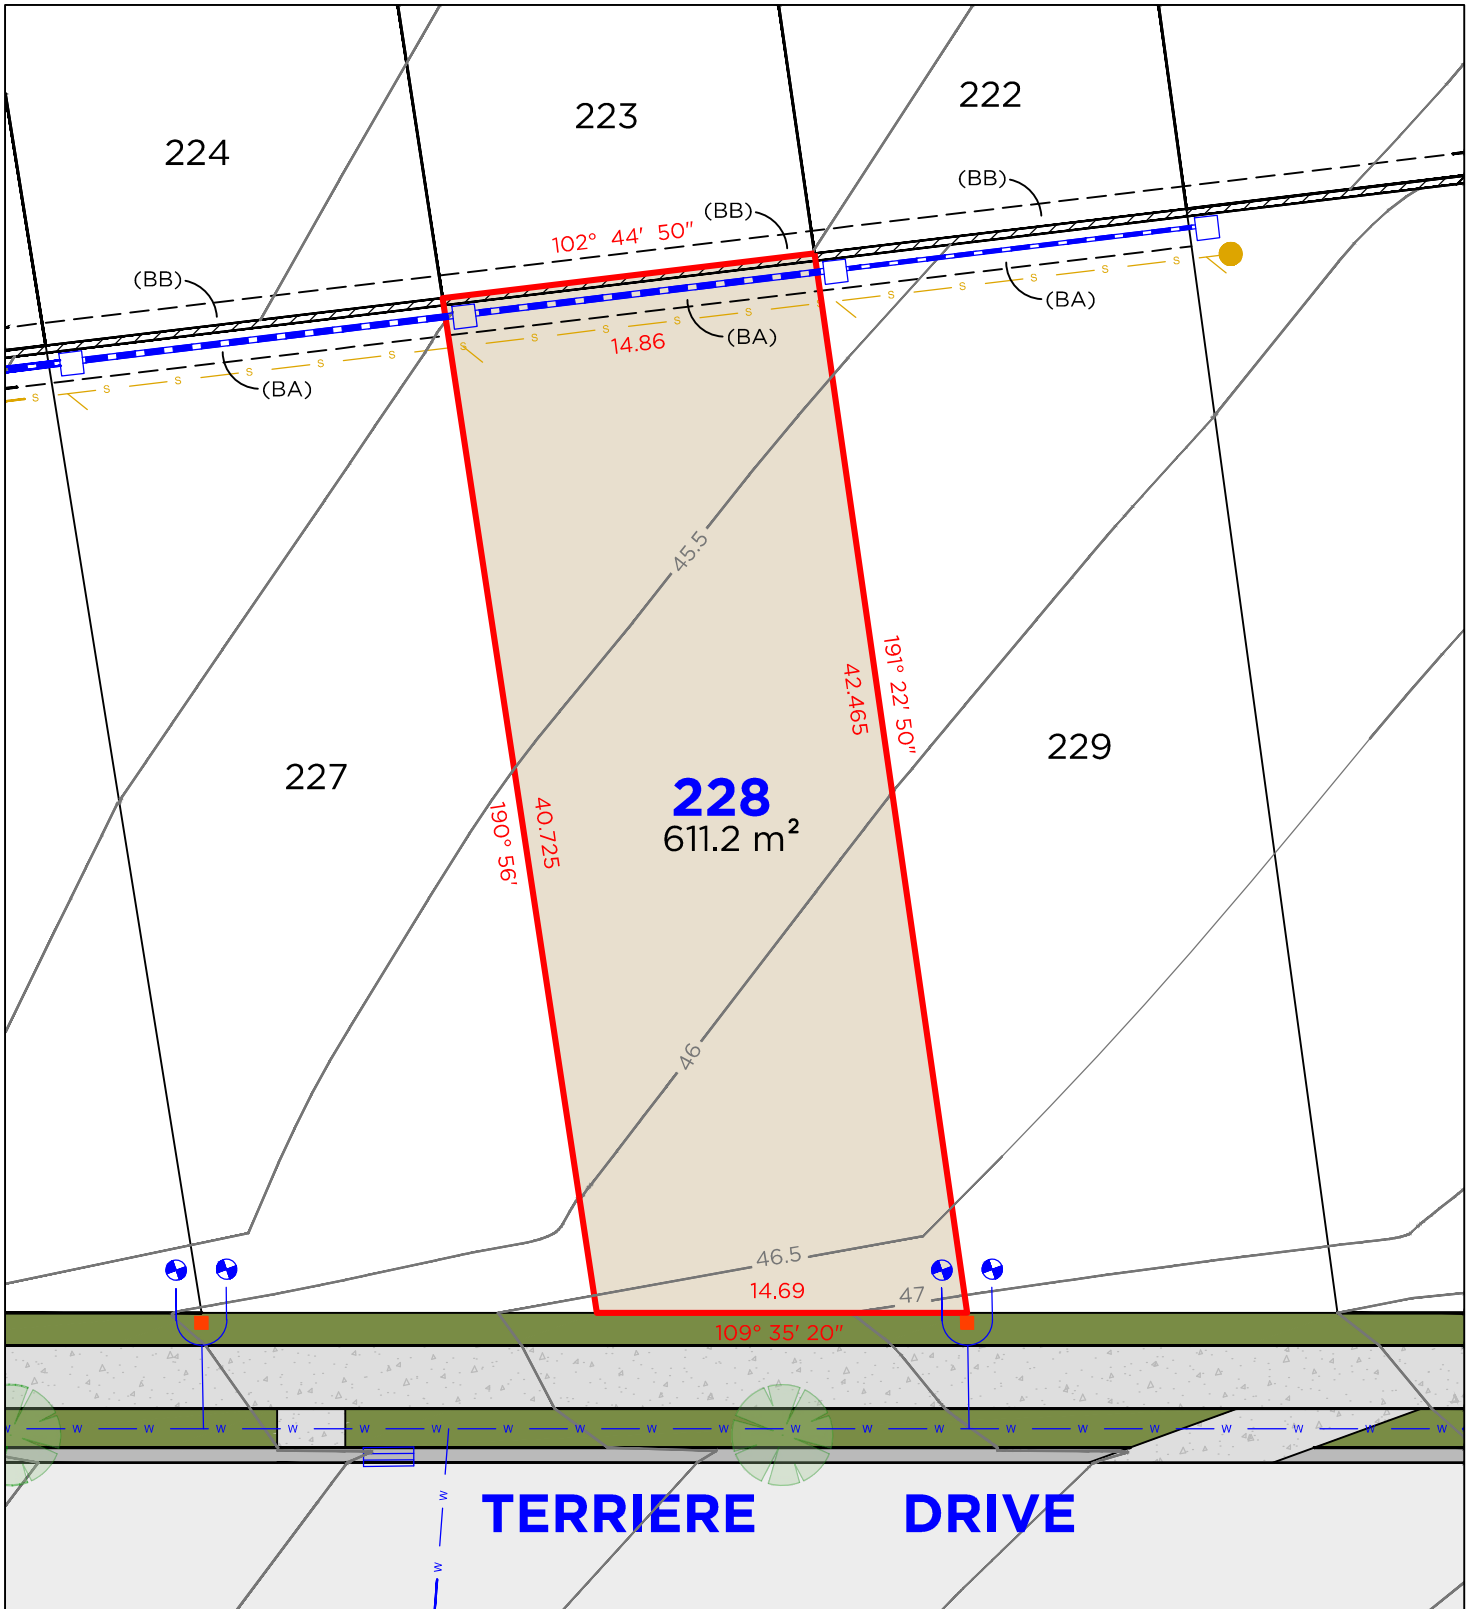

LEGEND

—	BOUNDARY LINE
---	ADJACENT BOUNDARY
---	EASEMENT
s	SEWER
w	WATERMAIN
---	STORMWATER
---	GAS LINE
///	RETAINING WALL

■	TELSTRA / NBN PIT
■	ELECTRICAL PILLAR
●	SEWER MAN HOLE
●	WATER METER
□	DRAINAGE PIT
---	KERB INLET PIT

EASEMENTS

(BA)	EASEMENT TO DRAIN WATER 1.5 WIDE
(BB)	EASEMENT FOR SUPPORT 0.9 WIDE


DISCLAIMER

1. THIS PLAN HAS BEEN COMPILED FROM DESIGN PLANS AT THE SCALE/S STATED. IT IS RECOMMENDED THAT A SURVEY IS UNDERTAKEN PRIOR TO THE PREPARATION OF CONSTRUCTION DRAWINGS. THE PLAN IS SUITABLE FOR DESIGN ONLY & MAY NOT BE SUITABLE FOR ANY OTHER PURPOSE OR FOR USE AT ANY OTHER SCALES/S.
2. THE BOUNDARIES & SERVICES SHOWN ARE APPROXIMATE ONLY. FURTHER SURVEY WILL BE REQUIRED IF CONSTRUCTION IS TO TAKE PLACE ON OR ADJACENT TO THE BOUNDARIES.

DELFS LASCELLES
CONSULTING SURVEYORS



LOT 229

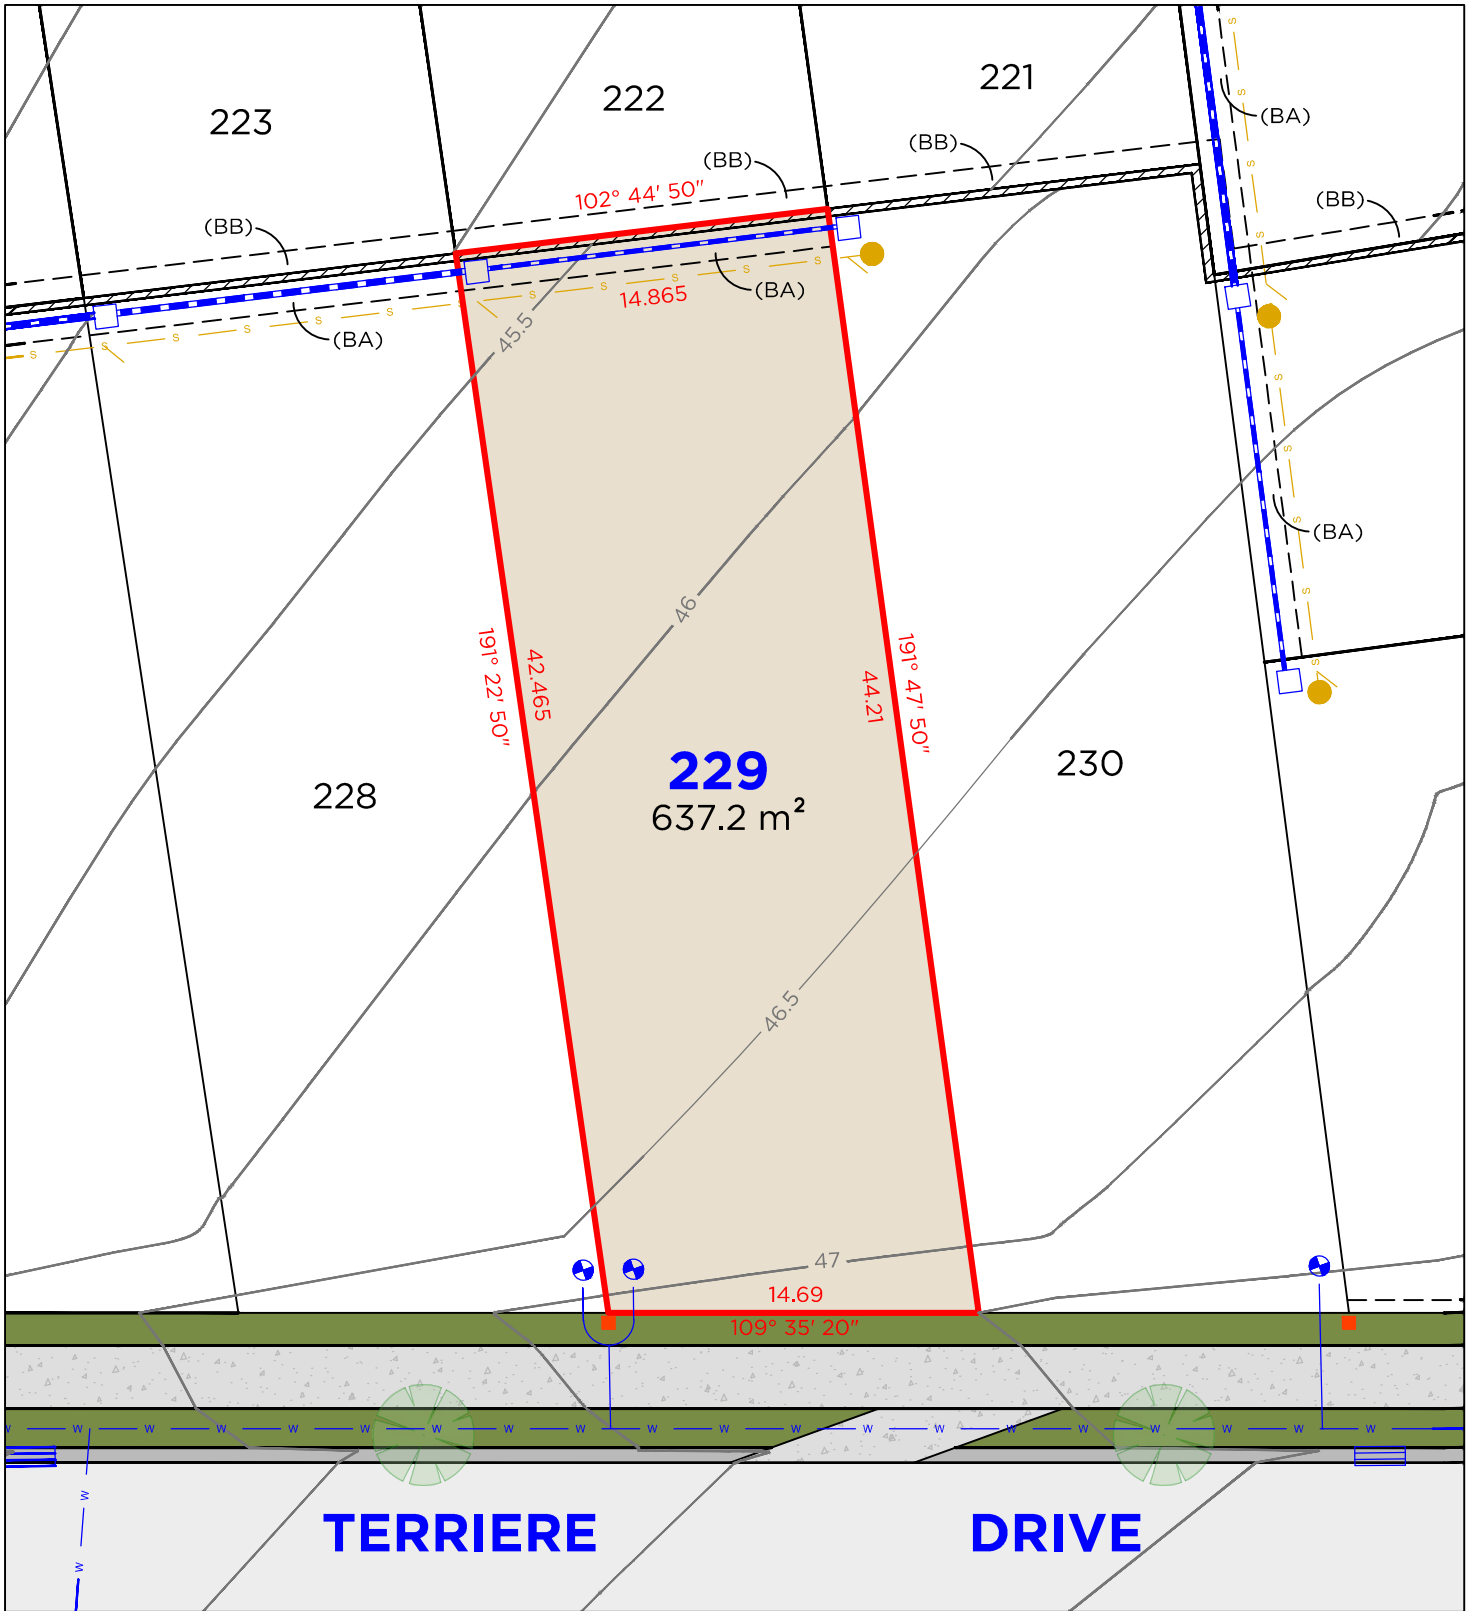

LEGEND

—	BOUNDARY LINE
---	ADJACENT BOUNDARY
---	EASEMENT
S	SEWER
W	WATERMAIN
---	STORMWATER
---	GAS LINE
///	RETAINING WALL

■	TELSTRA / NBN PIT
■	ELECTRICAL PILLAR
●	SEWER MAN HOLE
●	WATER METER
□	DRAINAGE PIT
---	KERB INLET PIT

EASEMENTS

- (BA) EASEMENT TO DRAIN WATER 1.5 WIDE
(BB) EASEMENT FOR SUPPORT 0.9 WIDE


DISCLAIMER

1. THIS PLAN HAS BEEN COMPILED FROM DESIGN PLANS AT THE SCALE/S STATED. IT IS RECOMMENDED THAT A SURVEY IS UNDERTAKEN PRIOR TO THE PREPARATION OF CONSTRUCTION DRAWINGS. THE PLAN IS SUITABLE FOR DESIGN ONLY & MAY NOT BE SUITABLE FOR ANY OTHER PURPOSE OR FOR USE AT ANY OTHER SCALES/S.
2. THE BOUNDARIES & SERVICES SHOWN ARE APPROXIMATE ONLY. FURTHER SURVEY WILL BE REQUIRED IF CONSTRUCTION IS TO TAKE PLACE ON OR ADJACENT TO THE BOUNDARIES.

DELFS LASCELLES
CONSULTING SURVEYORS



LOT 230

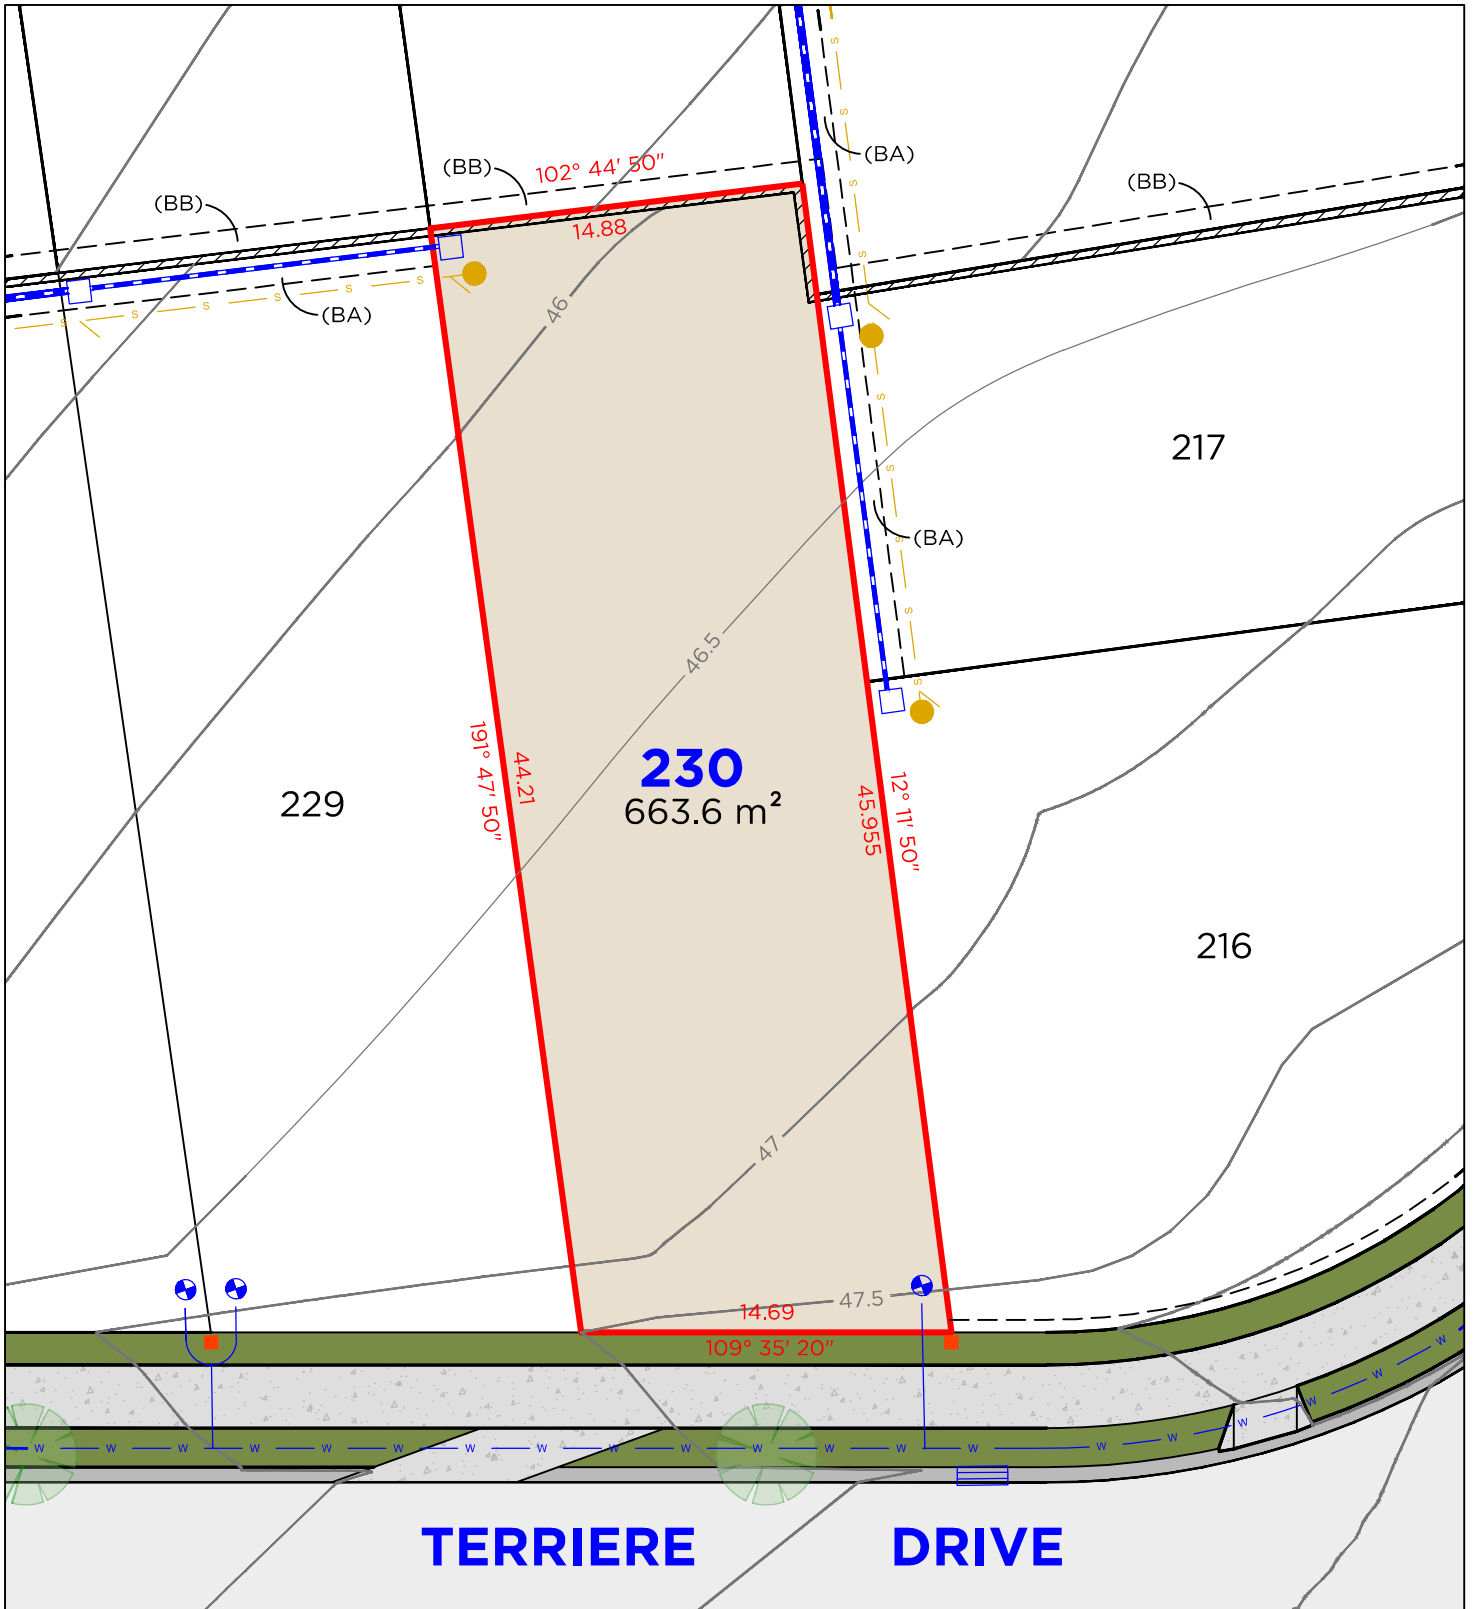

LEGEND

——	BOUNDARY LINE
---	ADJACENT BOUNDARY
---	EASEMENT
S	SEWER
W	WATERMAIN
---	STORMWATER
---	GAS LINE
///	RETAINING WALL

■	TELSTRA / NBN PIT
■	ELECTRICAL PILLAR
●	SEWER MAN HOLE
●	WATER METER
□	DRAINAGE PIT
▤	KERB INLET PIT

EASEMENTS

- (BA) EASEMENT TO DRAIN WATER 1.5 WIDE
(BB) EASEMENT FOR SUPPORT 0.9 WIDE


DISCLAIMER

1. THIS PLAN HAS BEEN COMPILED FROM DESIGN PLANS AT THE SCALE/S STATED. IT IS RECOMMENDED THAT A SURVEY IS UNDERTAKEN PRIOR TO THE PREPARATION OF CONSTRUCTION DRAWINGS. THE PLAN IS SUITABLE FOR DESIGN ONLY & MAY NOT BE SUITABLE FOR ANY OTHER PURPOSE OR FOR USE AT ANY OTHER SCALES/S.
2. THE BOUNDARIES & SERVICES SHOWN ARE APPROXIMATE ONLY. FURTHER SURVEY WILL BE REQUIRED IF CONSTRUCTION IS TO TAKE PLACE ON OR ADJACENT TO THE BOUNDARIES.

DELFS LASCELLES
CONSULTING SURVEYORS



LOT 231

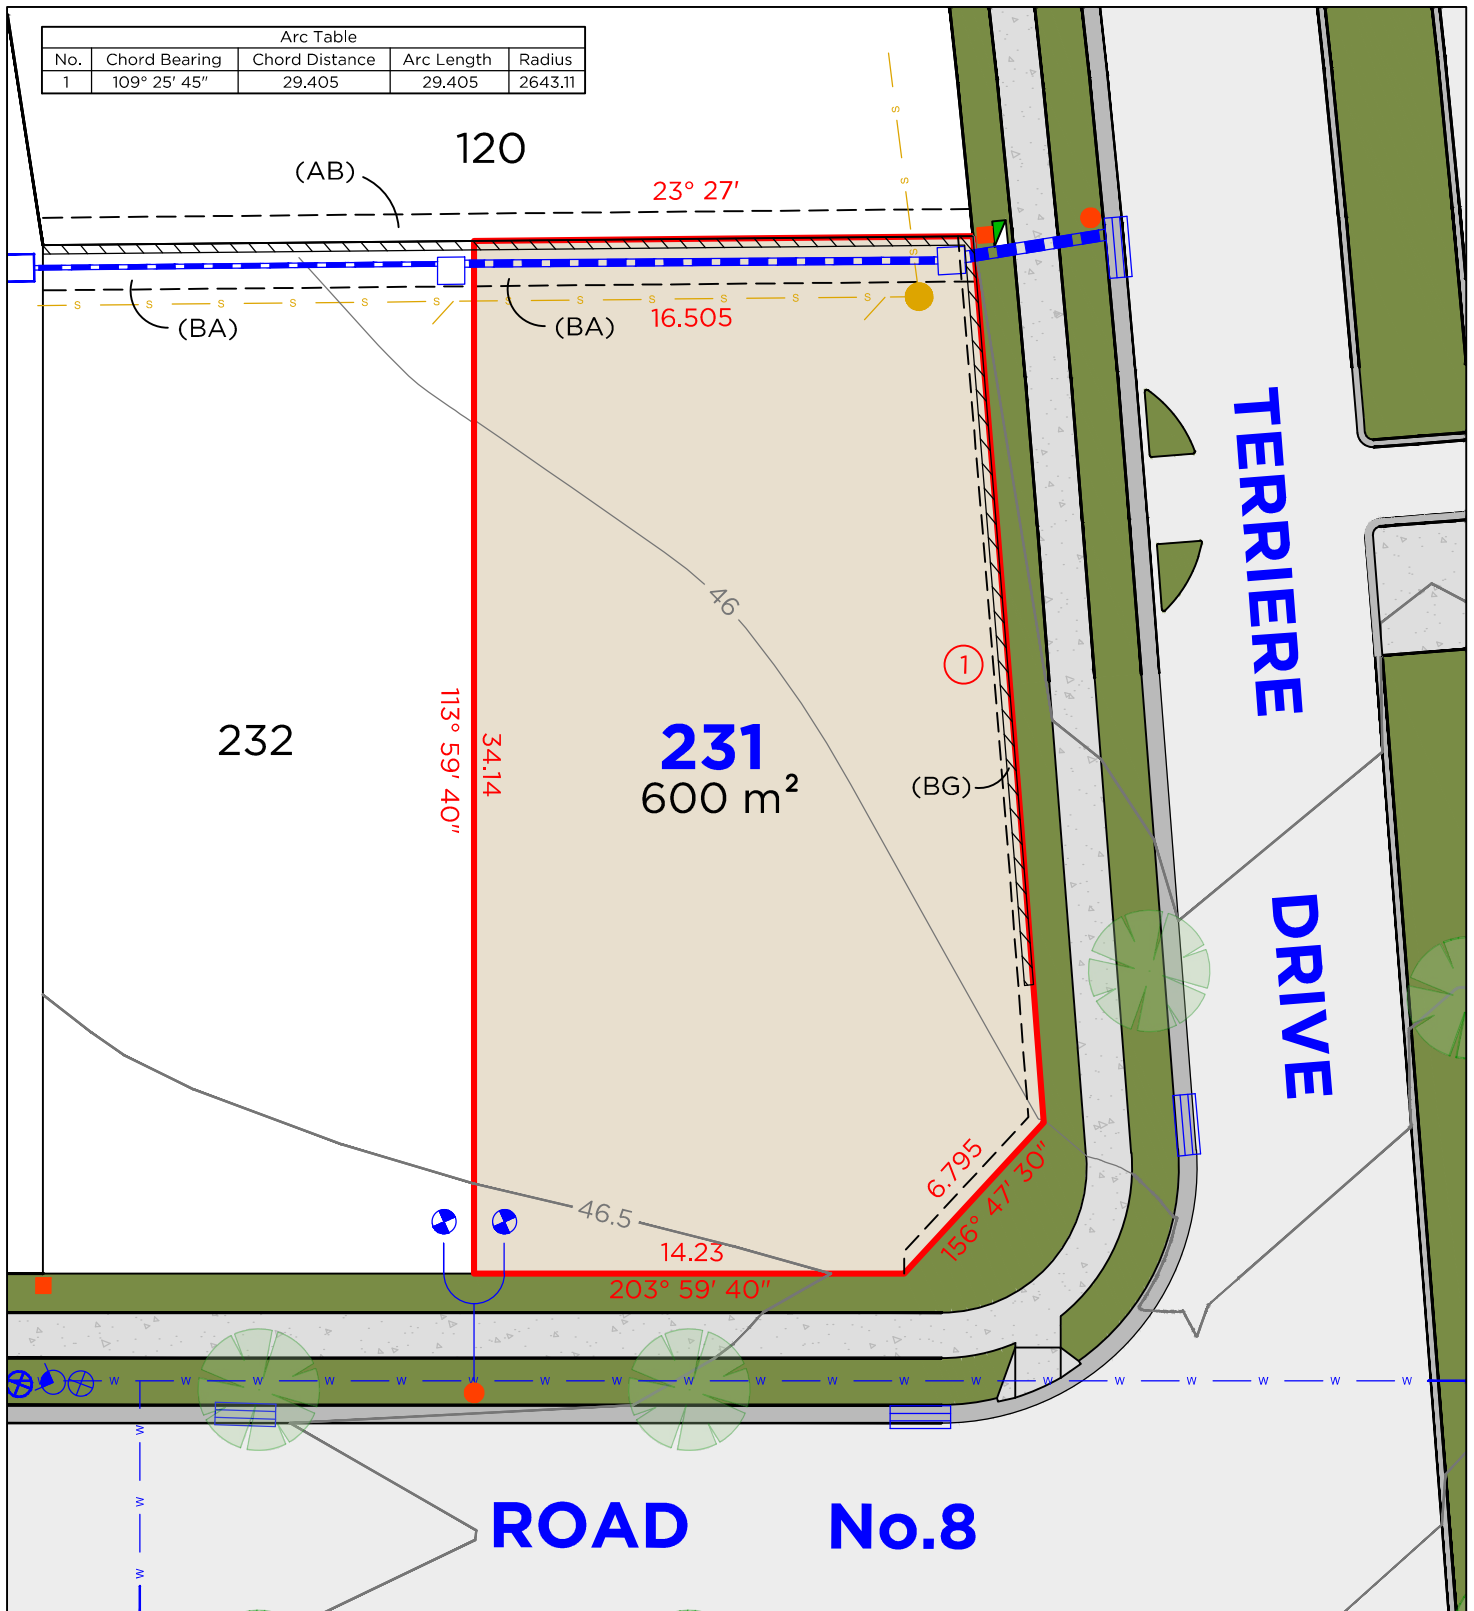

LEGEND

—	BOUNDARY LINE		TELSTRA / NBN PIT
---	ADJACENT BOUNDARY		ELECTRICAL PILLAR
---	EASEMENT		LIGHT POLE
S	SEWER		SEWER MAN HOLE
W	WATERMAIN		WATER METER
---	STORMWATER		DRAINAGE PIT
---	GAS LINE		KERB INLET PIT
---	RETAINING WALL		HYDRANT
	STOP VALVE		

EASEMENTS

- (BA) EASEMENT TO DRAIN WATER 1.5 WIDE
- (BG) RESTRICTION ON THE USE OF LAND
- (AB) EASEMENT FOR SUPPORT 0.9 WIDE


DISCLAIMER

- THIS PLAN HAS BEEN COMPILED FROM DESIGN PLANS AT THE SCALE/S STATED. IT IS RECOMMENDED THAT A SURVEY IS UNDERTAKEN PRIOR TO THE PREPARATION OF CONSTRUCTION DRAWINGS. THE PLAN IS SUITABLE FOR DESIGN ONLY & MAY NOT BE SUITABLE FOR ANY OTHER PURPOSE OR FOR USE AT ANY OTHER SCALES/S.
- THE BOUNDARIES & SERVICES SHOWN ARE APPROXIMATE ONLY. FURTHER SURVEY WILL BE REQUIRED IF CONSTRUCTION IS TO TAKE PLACE ON OR ADJACENT TO THE BOUNDARIES.

DELFS LASCELLES
CONSULTING SURVEYORS



LOT 232

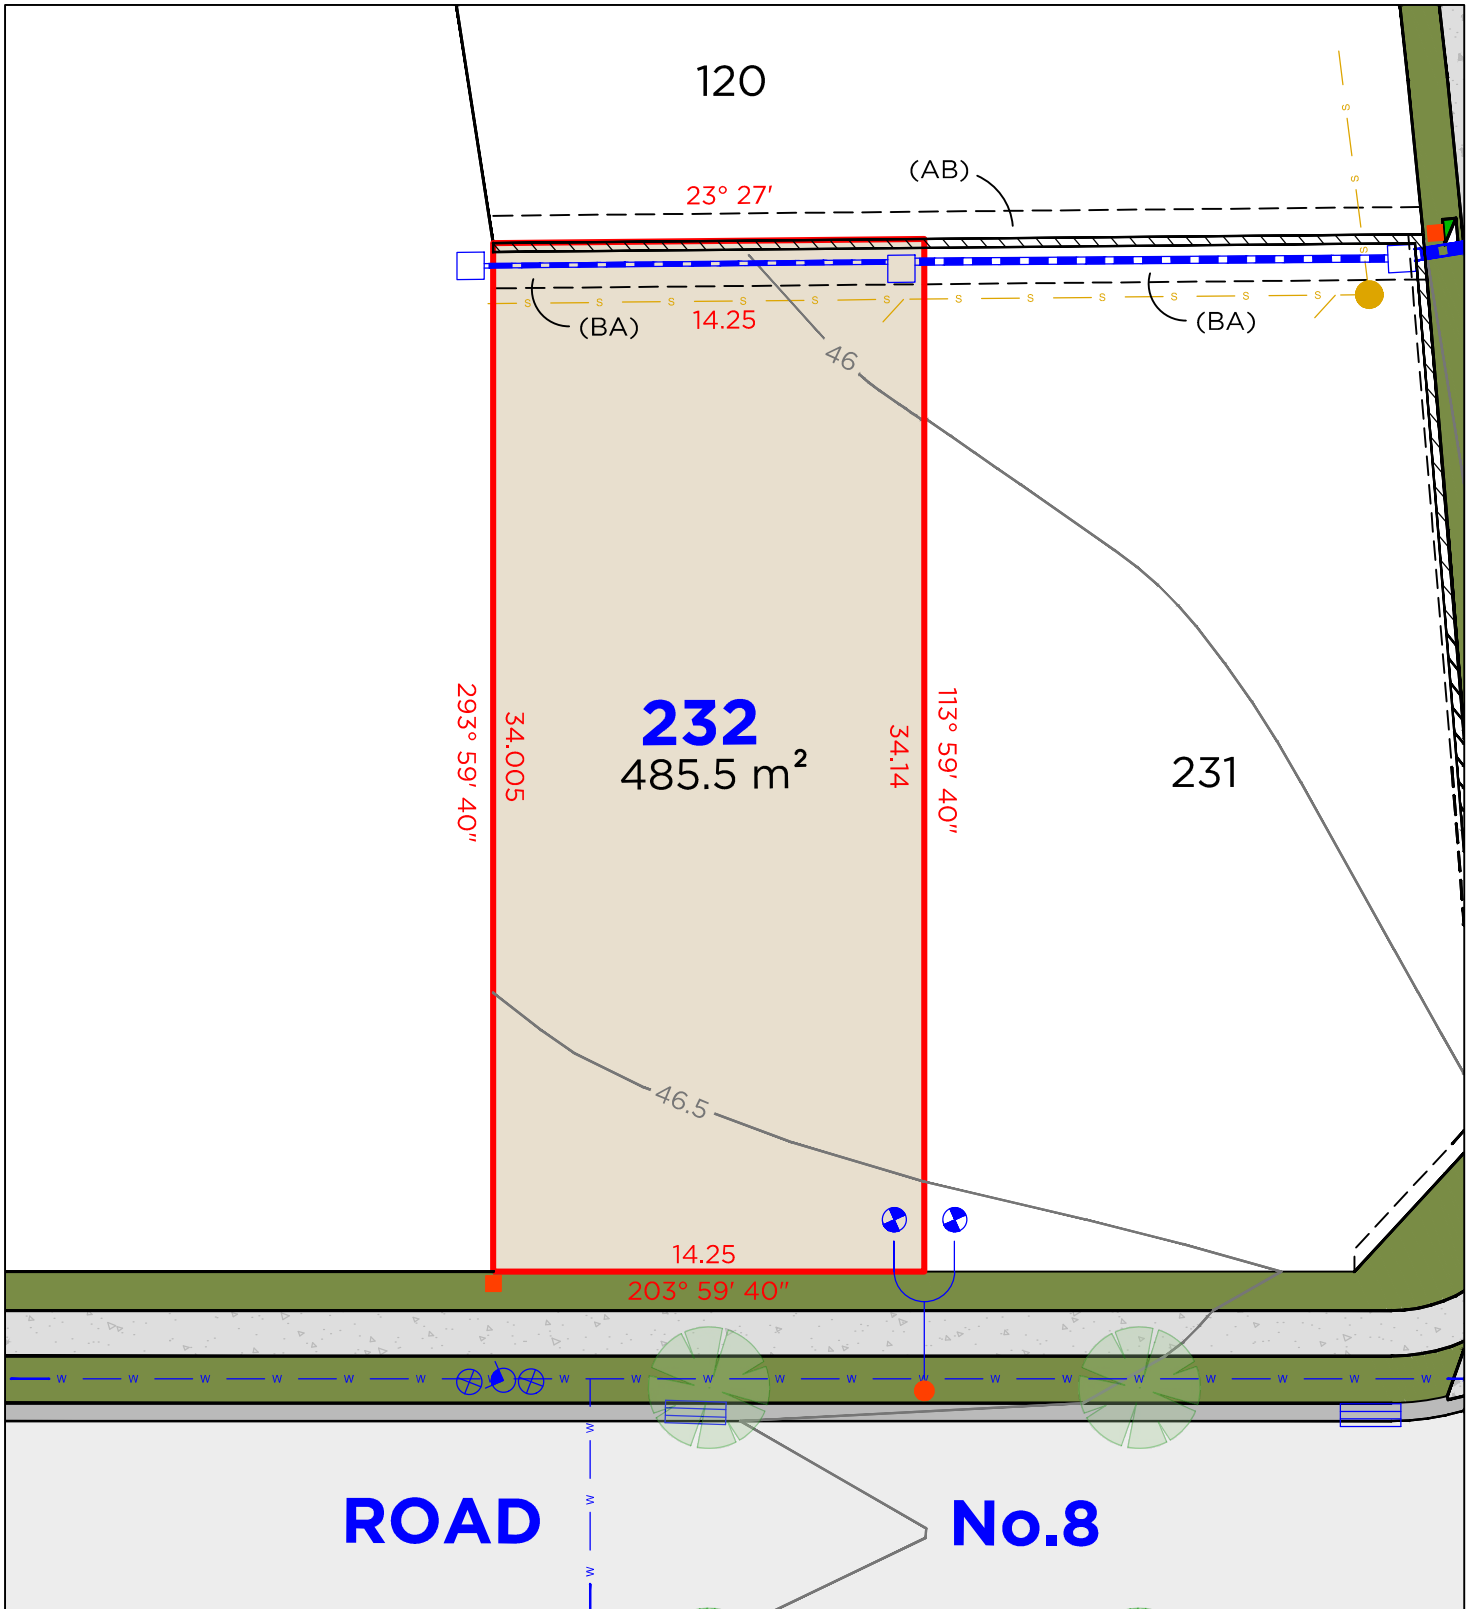

LEGEND

	BOUNDARY LINE
	ADJACENT BOUNDARY
	EASEMENT
	SEWER
	WATERMAIN
	STORMWATER
	GAS LINE
	RETAINING WALL
	STOP VALVE

	TELSTRA / NBN PIT
	ELECTRICAL PILLAR
	LIGHT POLE
	SEWER MAN HOLE
	WATER METER
	DRAINAGE PIT
	KERB INLET PIT
	HYDRANT

EASEMENTS

- (BA) EASEMENT TO DRAIN WATER 1.5 WIDE
(AB) EASEMENT FOR SUPPORT 0.9 WIDE

DISCLAIMER

1. THIS PLAN HAS BEEN COMPILED FROM DESIGN PLANS AT THE SCALE/S STATED. IT IS RECOMMENDED THAT A SURVEY IS UNDERTAKEN PRIOR TO THE PREPARATION OF CONSTRUCTION DRAWINGS. THE PLAN IS SUITABLE FOR DESIGN ONLY & MAY NOT BE SUITABLE FOR ANY OTHER PURPOSE OR FOR USE AT ANY OTHER SCALES/S.
2. THE BOUNDARIES & SERVICES SHOWN ARE APPROXIMATE ONLY. FURTHER SURVEY WILL BE REQUIRED IF CONSTRUCTION IS TO TAKE PLACE ON OR ADJACENT TO THE BOUNDARIES.

DELFS LASCELLES
CONSULTING SURVEYORS

