


LOT 301

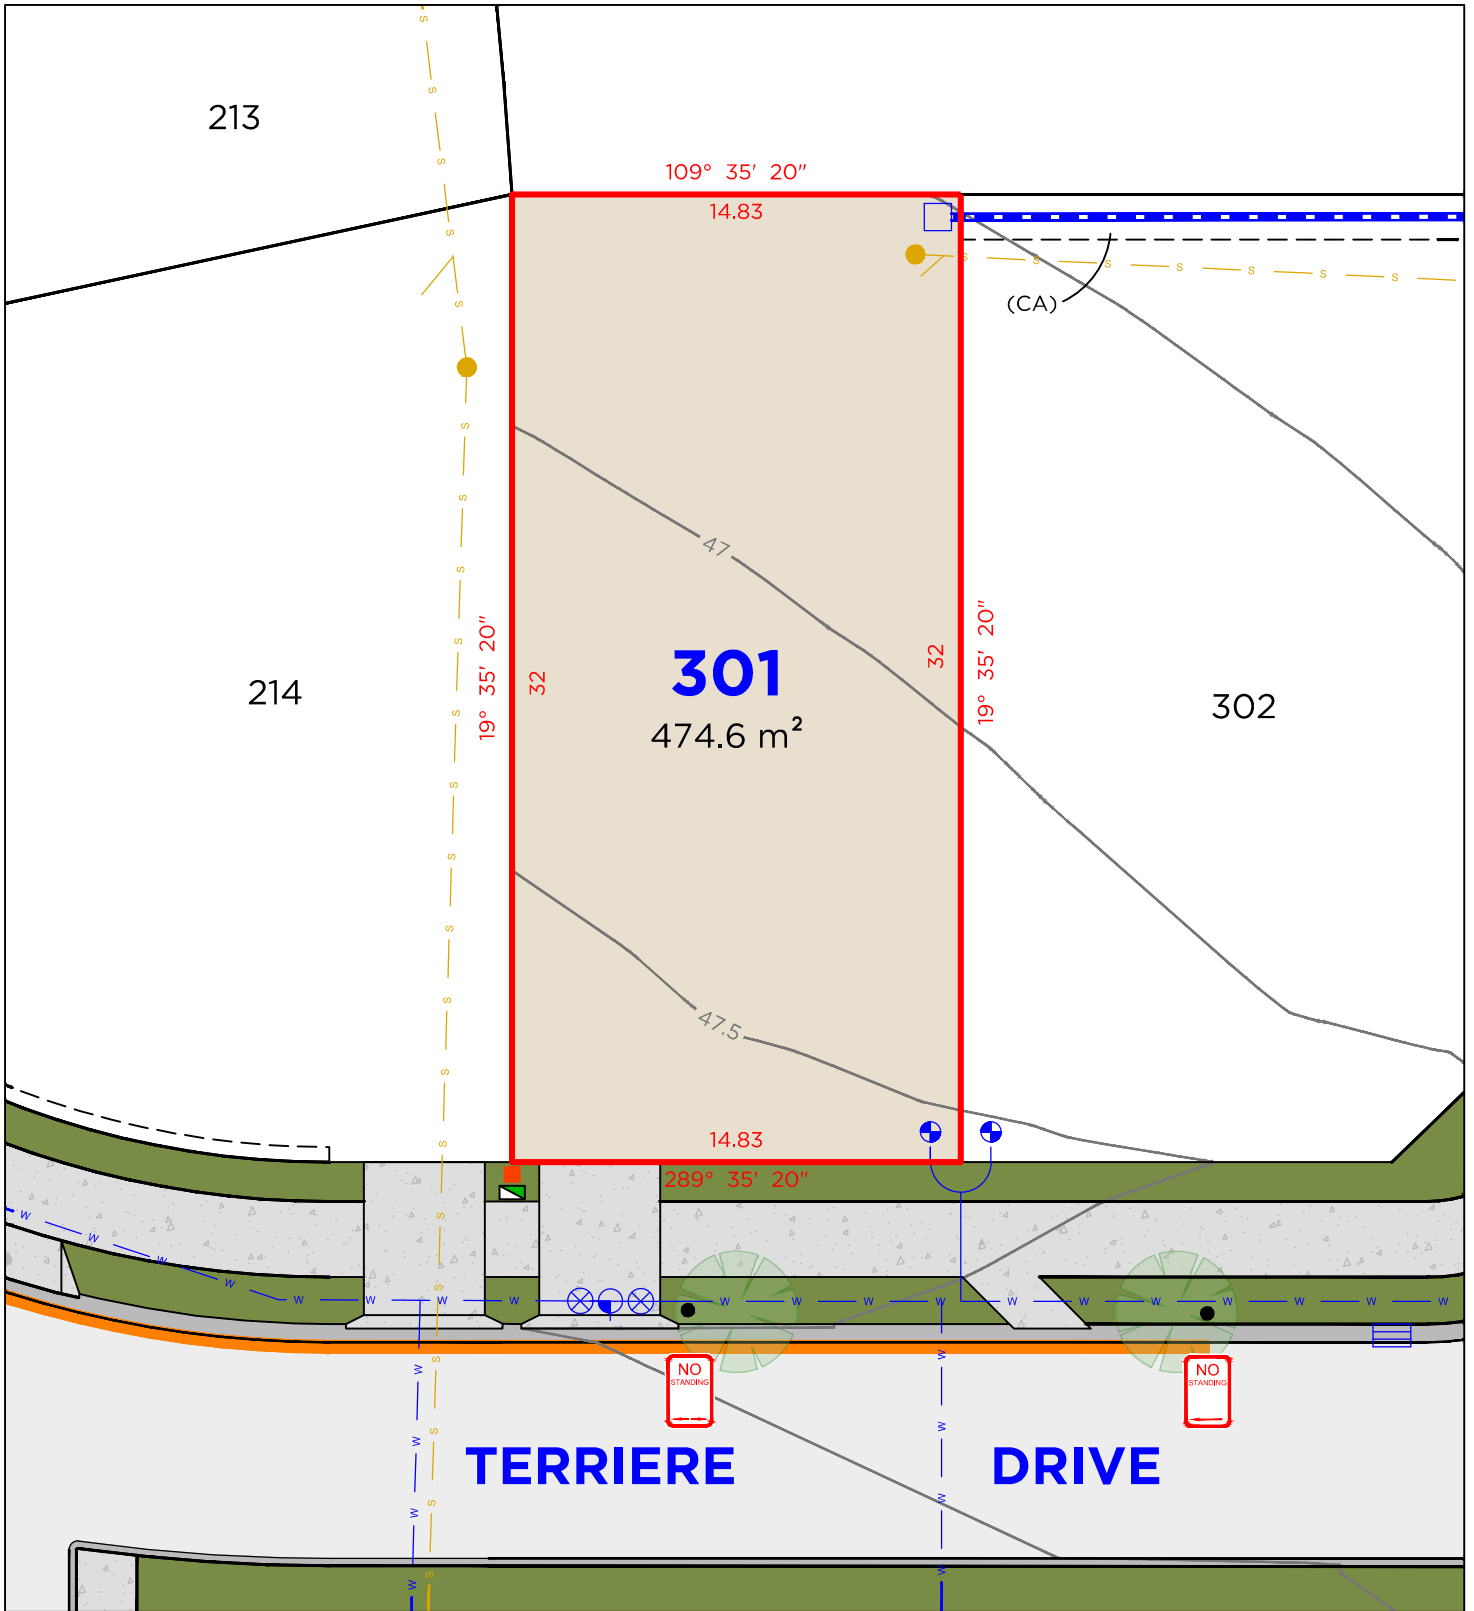

LEGEND

	BOUNDARY LINE		TELSTRA PIT
	ADJACENT BOUNDARY		ELECTRICAL PILLAR
	NO STANDING ZONE		SEWER MAN HOLE
	EASEMENT		WATER METER
	SEWER		DRAINAGE PIT
	WATERMAIN		KERB INLET PIT
	STORMWATER		HYDRANT
	STOP VALVE		

EASEMENTS

(CA) EASEMENT TO DRAIN WATER 1.5 WIDE


DISCLAIMER

1. THIS PLAN HAS BEEN COMPILED FROM DESIGN PLANS AT THE SCALE/S STATED. IT IS RECOMMENDED THAT A SURVEY IS UNDERTAKEN PRIOR TO THE PREPARATION OF CONSTRUCTION DRAWINGS. THE PLAN IS SUITABLE FOR DESIGN ONLY & MAY NOT BE SUITABLE FOR ANY OTHER PURPOSE OR FOR USE AT ANY OTHER SCALES/S.
2. THE BOUNDARIES & SERVICES SHOWN ARE APPROXIMATE ONLY. FURTHER SURVEY WILL BE REQUIRED IF CONSTRUCTION IS TO TAKE PLACE ON OR ADJACENT TO THE BOUNDARIES.

DELFS LASCELLES
CONSULTING SURVEYORS



LOT 302

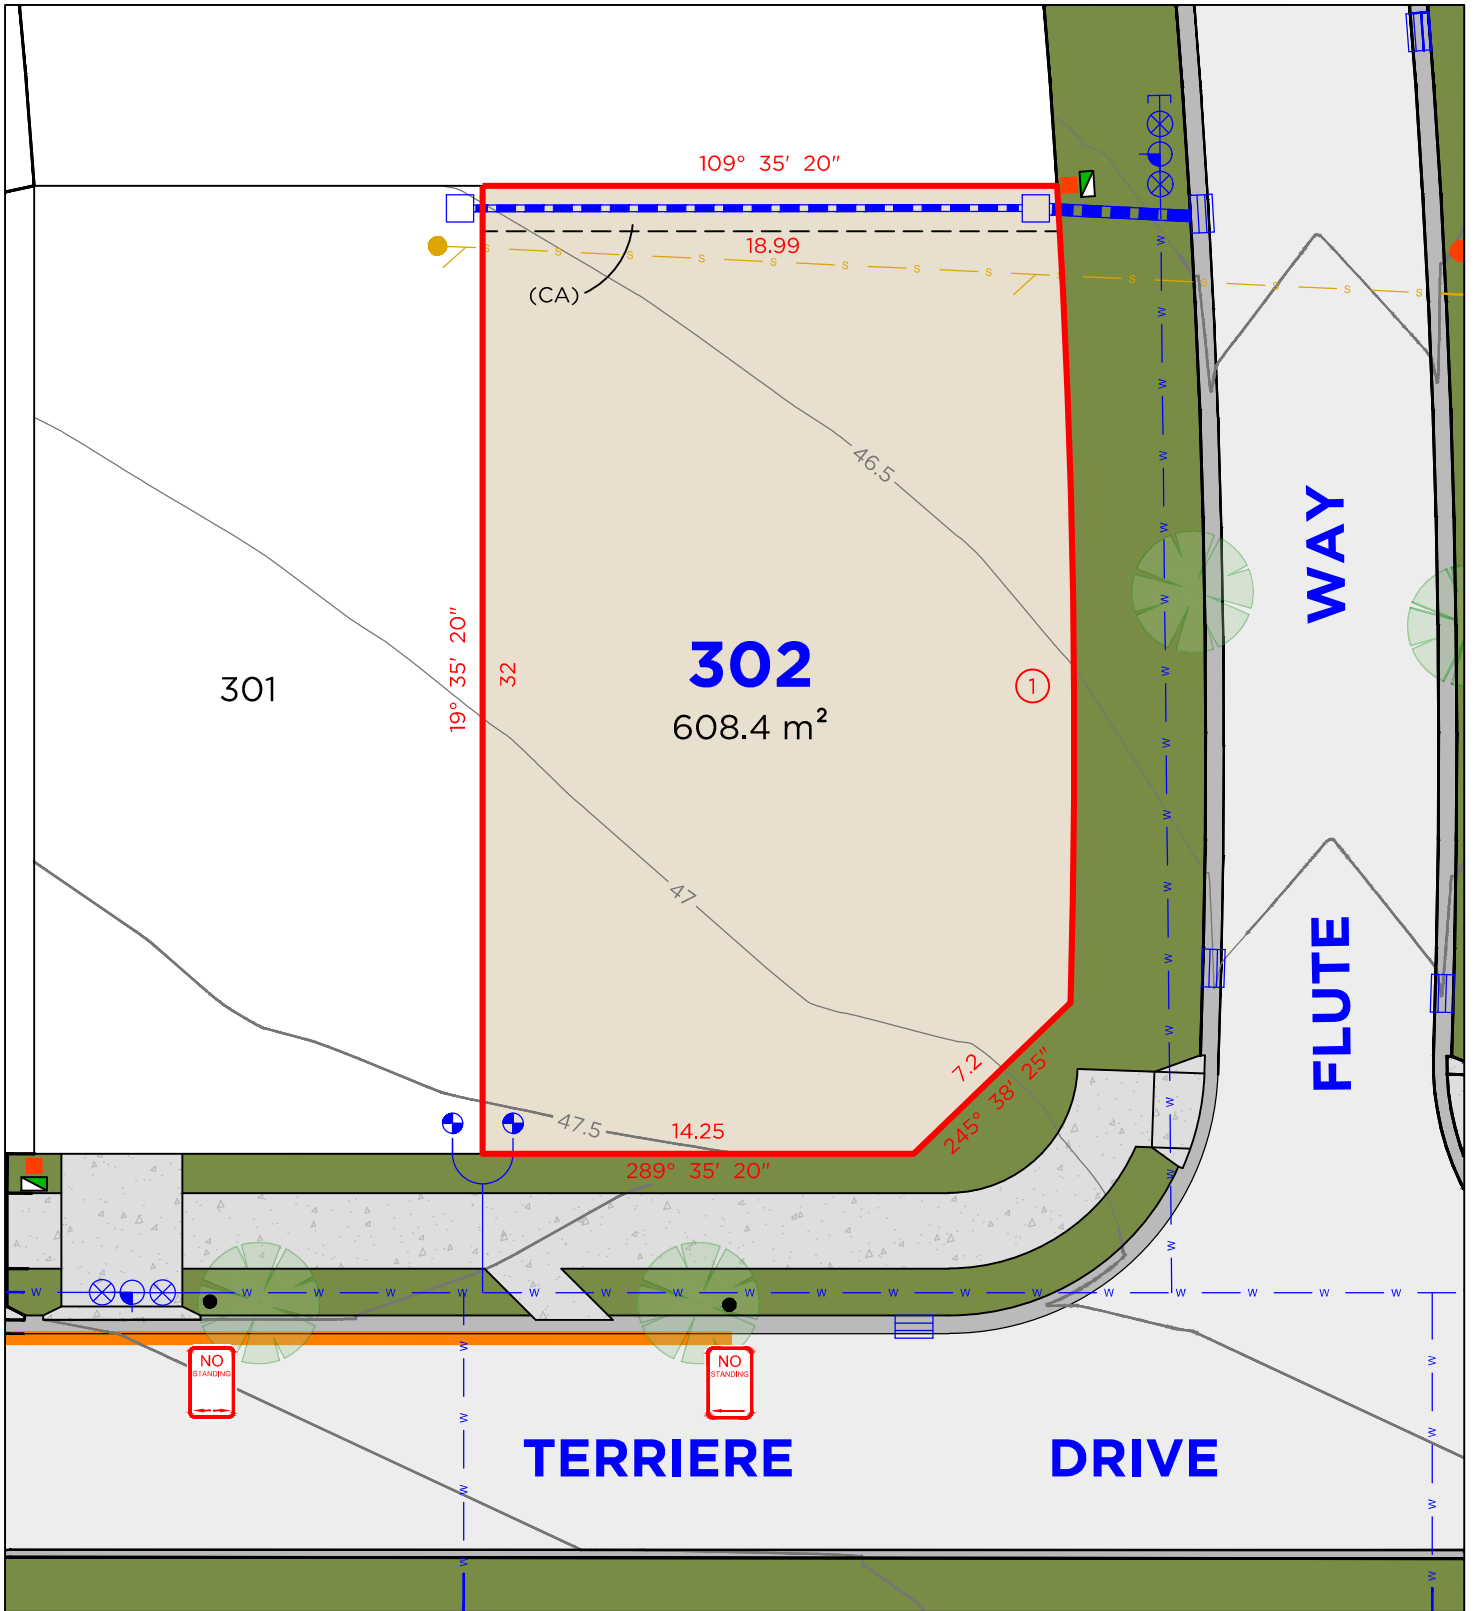

LEGEND

	BOUNDARY LINE		TELSTRA PIT
	ADJACENT BOUNDARY		ELECTRICAL PILLAR
	NO STANDING ZONE		LIGHT POLE
	EASEMENT		SEWER MAN HOLE
	SEWER		WATER METER
	WATERMAIN		DRAINAGE PIT
	STORMWATER		KERB INLET PIT
	STOP VALVE		HYDRANT

Arc Table				
No.	Chord Bearing	Chord Distance	Arc Length	Radius
1	198° 38' 40"	27.005	27.015	301

EASEMENTS

(CA) EASEMENT TO DRAIN WATER 1.5 WIDE


DISCLAIMER

- THIS PLAN HAS BEEN COMPILED FROM DESIGN PLANS AT THE SCALE/S STATED. IT IS RECOMMENDED THAT A SURVEY IS UNDERTAKEN PRIOR TO THE PREPARATION OF CONSTRUCTION DRAWINGS. THE PLAN IS SUITABLE FOR DESIGN ONLY & MAY NOT BE SUITABLE FOR ANY OTHER PURPOSE OR FOR USE AT ANY OTHER SCALES/S.
- THE BOUNDARIES & SERVICES SHOWN ARE APPROXIMATE ONLY. FURTHER SURVEY WILL BE REQUIRED IF CONSTRUCTION IS TO TAKE PLACE ON OR ADJACENT TO THE BOUNDARIES.

DELFS LASCELLES
CONSULTING SURVEYORS



LOT 304

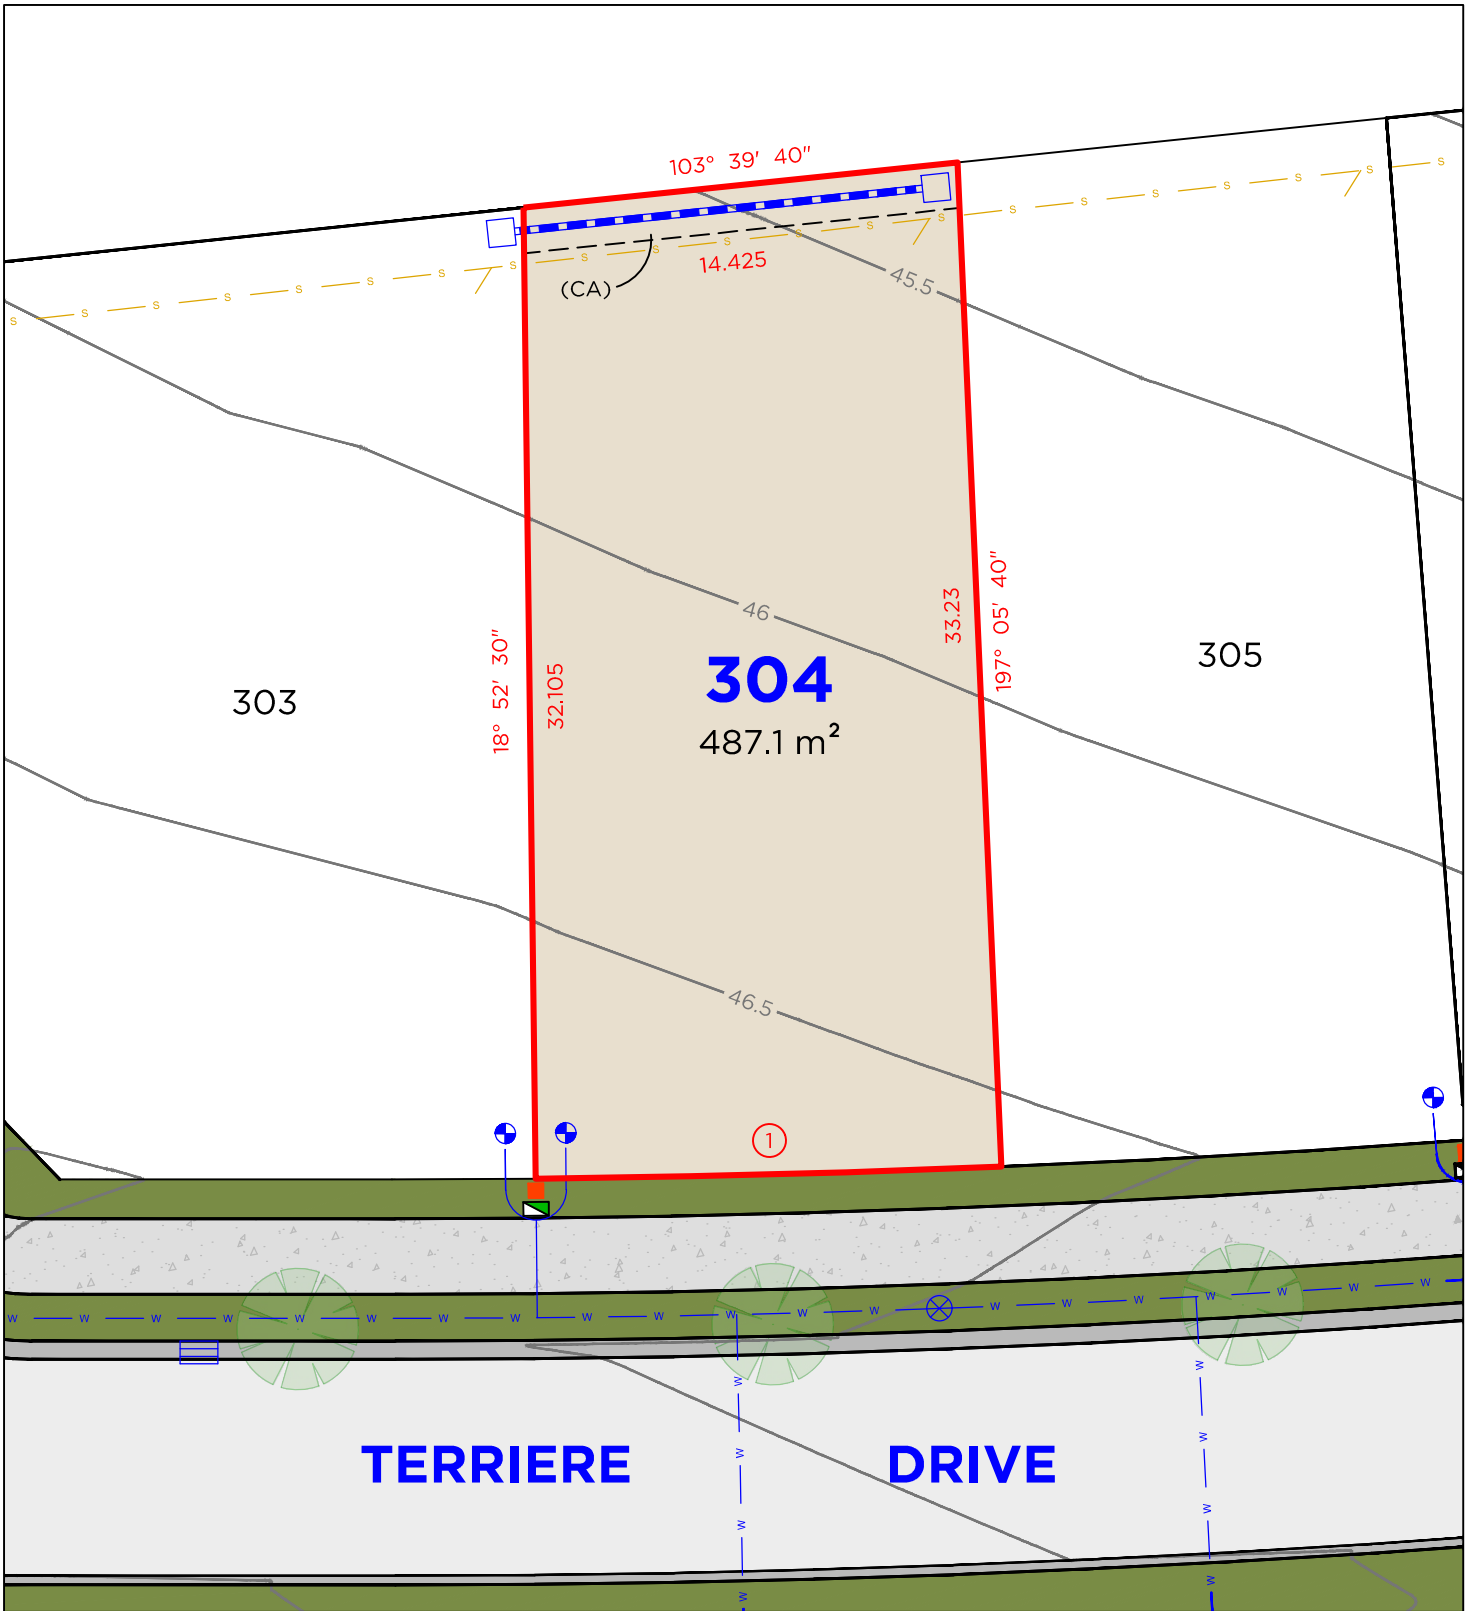

LEGEND

	BOUNDARY LINE		TELSTRA PIT
	ADJACENT BOUNDARY		ELECTRICAL PILLAR
	EASEMENT		SEWER MAN HOLE
	SEWER		WATER METER
	WATERMAIN		DRAINAGE PIT
	STORMWATER		KERB INLET PIT
			HYDRANT

Arc Table				
No.	Chord Bearing	Chord Distance	Arc Length	Radius
1	288° 07' 10"	15.4	15.4	485.9

EASEMENTS

(CA) EASEMENT TO DRAIN WATER 1.5 WIDE


DISCLAIMER

1. THIS PLAN HAS BEEN COMPILED FROM DESIGN PLANS AT THE SCALE/S STATED. IT IS RECOMMENDED THAT A SURVEY IS UNDERTAKEN PRIOR TO THE PREPARATION OF CONSTRUCTION DRAWINGS. THE PLAN IS SUITABLE FOR DESIGN ONLY & MAY NOT BE SUITABLE FOR ANY OTHER PURPOSE OR FOR USE AT ANY OTHER SCALES/S.
2. THE BOUNDARIES & SERVICES SHOWN ARE APPROXIMATE ONLY. FURTHER SURVEY WILL BE REQUIRED IF CONSTRUCTION IS TO TAKE PLACE ON OR ADJACENT TO THE BOUNDARIES.

DELFS LASCELLES
CONSULTING SURVEYORS



LOT 305

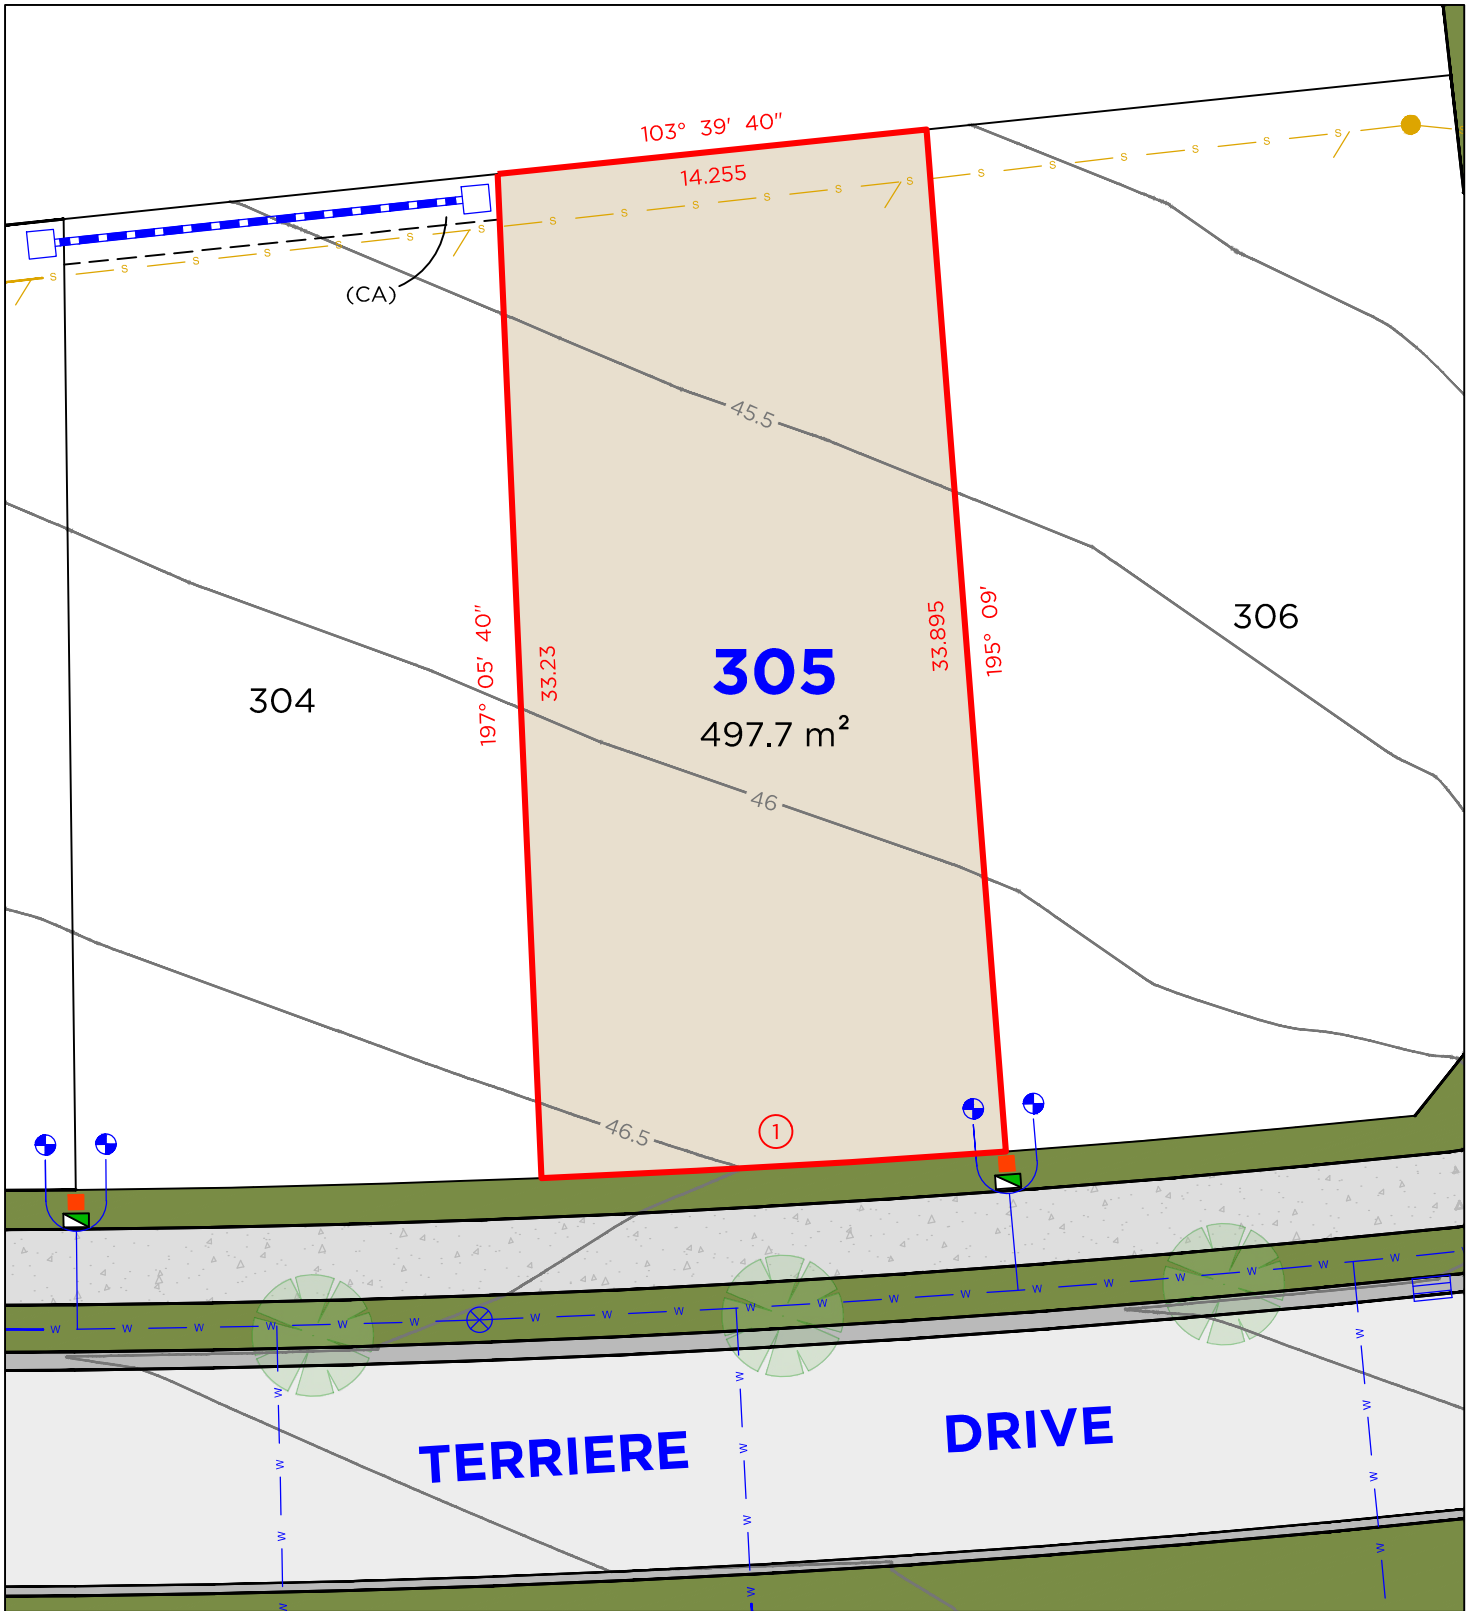

LEGEND

	BOUNDARY LINE		TELSTRA PIT
	ADJACENT BOUNDARY		ELECTRICAL PILLAR
	EASEMENT		SEWER MAN HOLE
	SEWER		WATER METER
	WATERMAIN		DRAINAGE PIT
	STORMWATER		KERB INLET PIT
			HYDRANT

Arc Table				
No.	Chord Bearing	Chord Distance	Arc Length	Radius
1	286° 19' 05"	15.38	15.38	511.55

EASEMENTS

(CA) EASEMENT TO DRAIN WATER 1.5 WIDE


DISCLAIMER

1. THIS PLAN HAS BEEN COMPILED FROM DESIGN PLANS AT THE SCALE/S STATED. IT IS RECOMMENDED THAT A SURVEY IS UNDERTAKEN PRIOR TO THE PREPARATION OF CONSTRUCTION DRAWINGS. THE PLAN IS SUITABLE FOR DESIGN ONLY & MAY NOT BE SUITABLE FOR ANY OTHER PURPOSE OR FOR USE AT ANY OTHER SCALES/S.
2. THE BOUNDARIES & SERVICES SHOWN ARE APPROXIMATE ONLY. FURTHER SURVEY WILL BE REQUIRED IF CONSTRUCTION IS TO TAKE PLACE ON OR ADJACENT TO THE BOUNDARIES.

DELFS LASCELLES
CONSULTING SURVEYORS



LOT 306

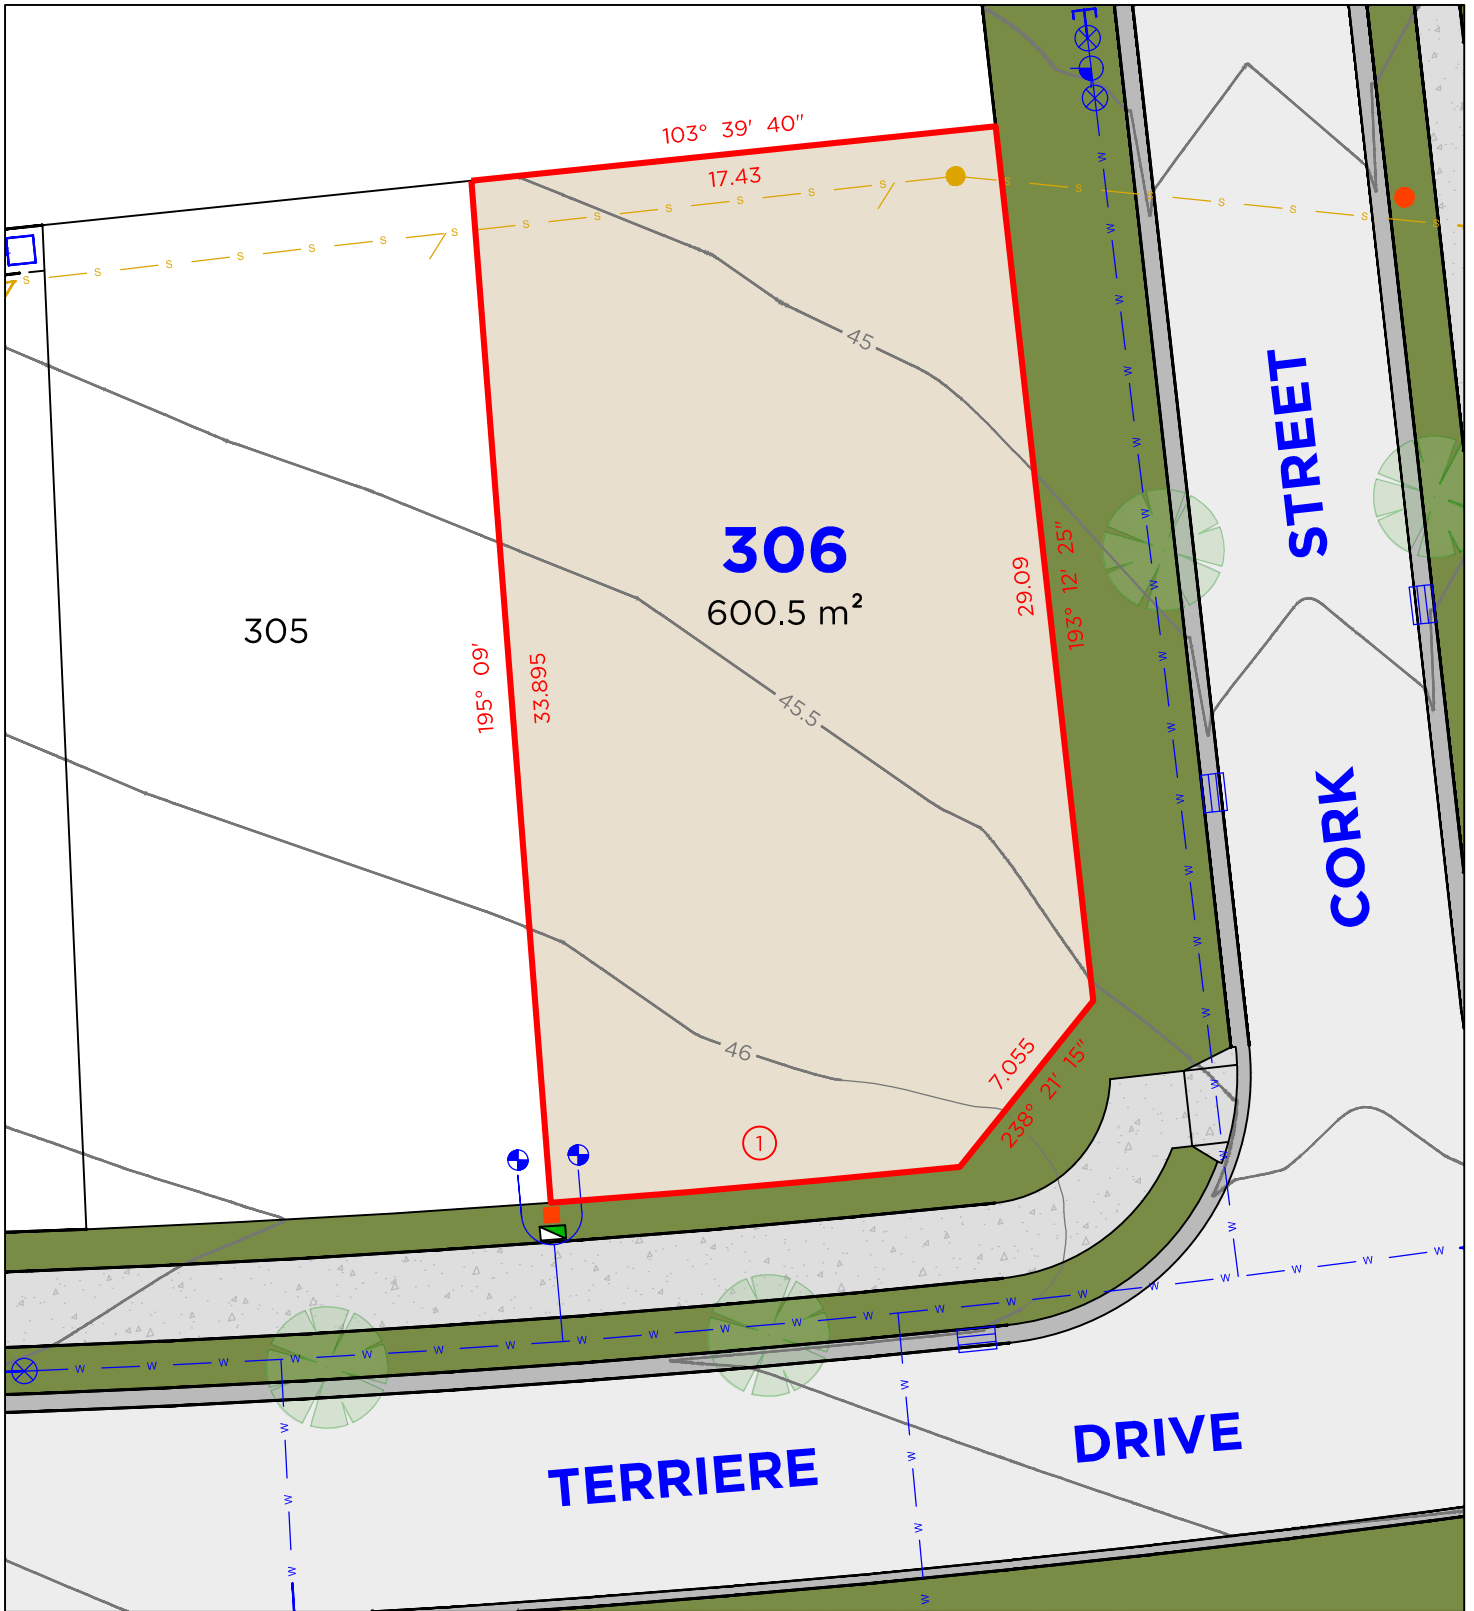

LEGEND

	BOUNDARY LINE		TELSTRA PIT
	ADJACENT BOUNDARY		ELECTRICAL PILLAR
	SEWER		LIGHT POLE
	WATERMAIN		SEWER MAN HOLE
	STORMWATER		WATER METER
	HYDRANT		DRAINAGE PIT
	STOP VALVE		KERB INLET PIT
			STOP VALVE

Arc Table				
No.	Chord Bearing	Chord Distance	Arc Length	Radius
1	284° 34' 40"	13.58	13.58	506.89


DISCLAIMER

1. THIS PLAN HAS BEEN COMPILED FROM DESIGN PLANS AT THE SCALE/S STATED. IT IS RECOMMENDED THAT A SURVEY IS UNDERTAKEN PRIOR TO THE PREPARATION OF CONSTRUCTION DRAWINGS. THE PLAN IS SUITABLE FOR DESIGN ONLY & MAY NOT BE SUITABLE FOR ANY OTHER PURPOSE OR FOR USE AT ANY OTHER SCALES/S.
2. THE BOUNDARIES & SERVICES SHOWN ARE APPROXIMATE ONLY. FURTHER SURVEY WILL BE REQUIRED IF CONSTRUCTION IS TO TAKE PLACE ON OR ADJACENT TO THE BOUNDARIES.

DELFS LASCELLES
CONSULTING SURVEYORS



LOT 307

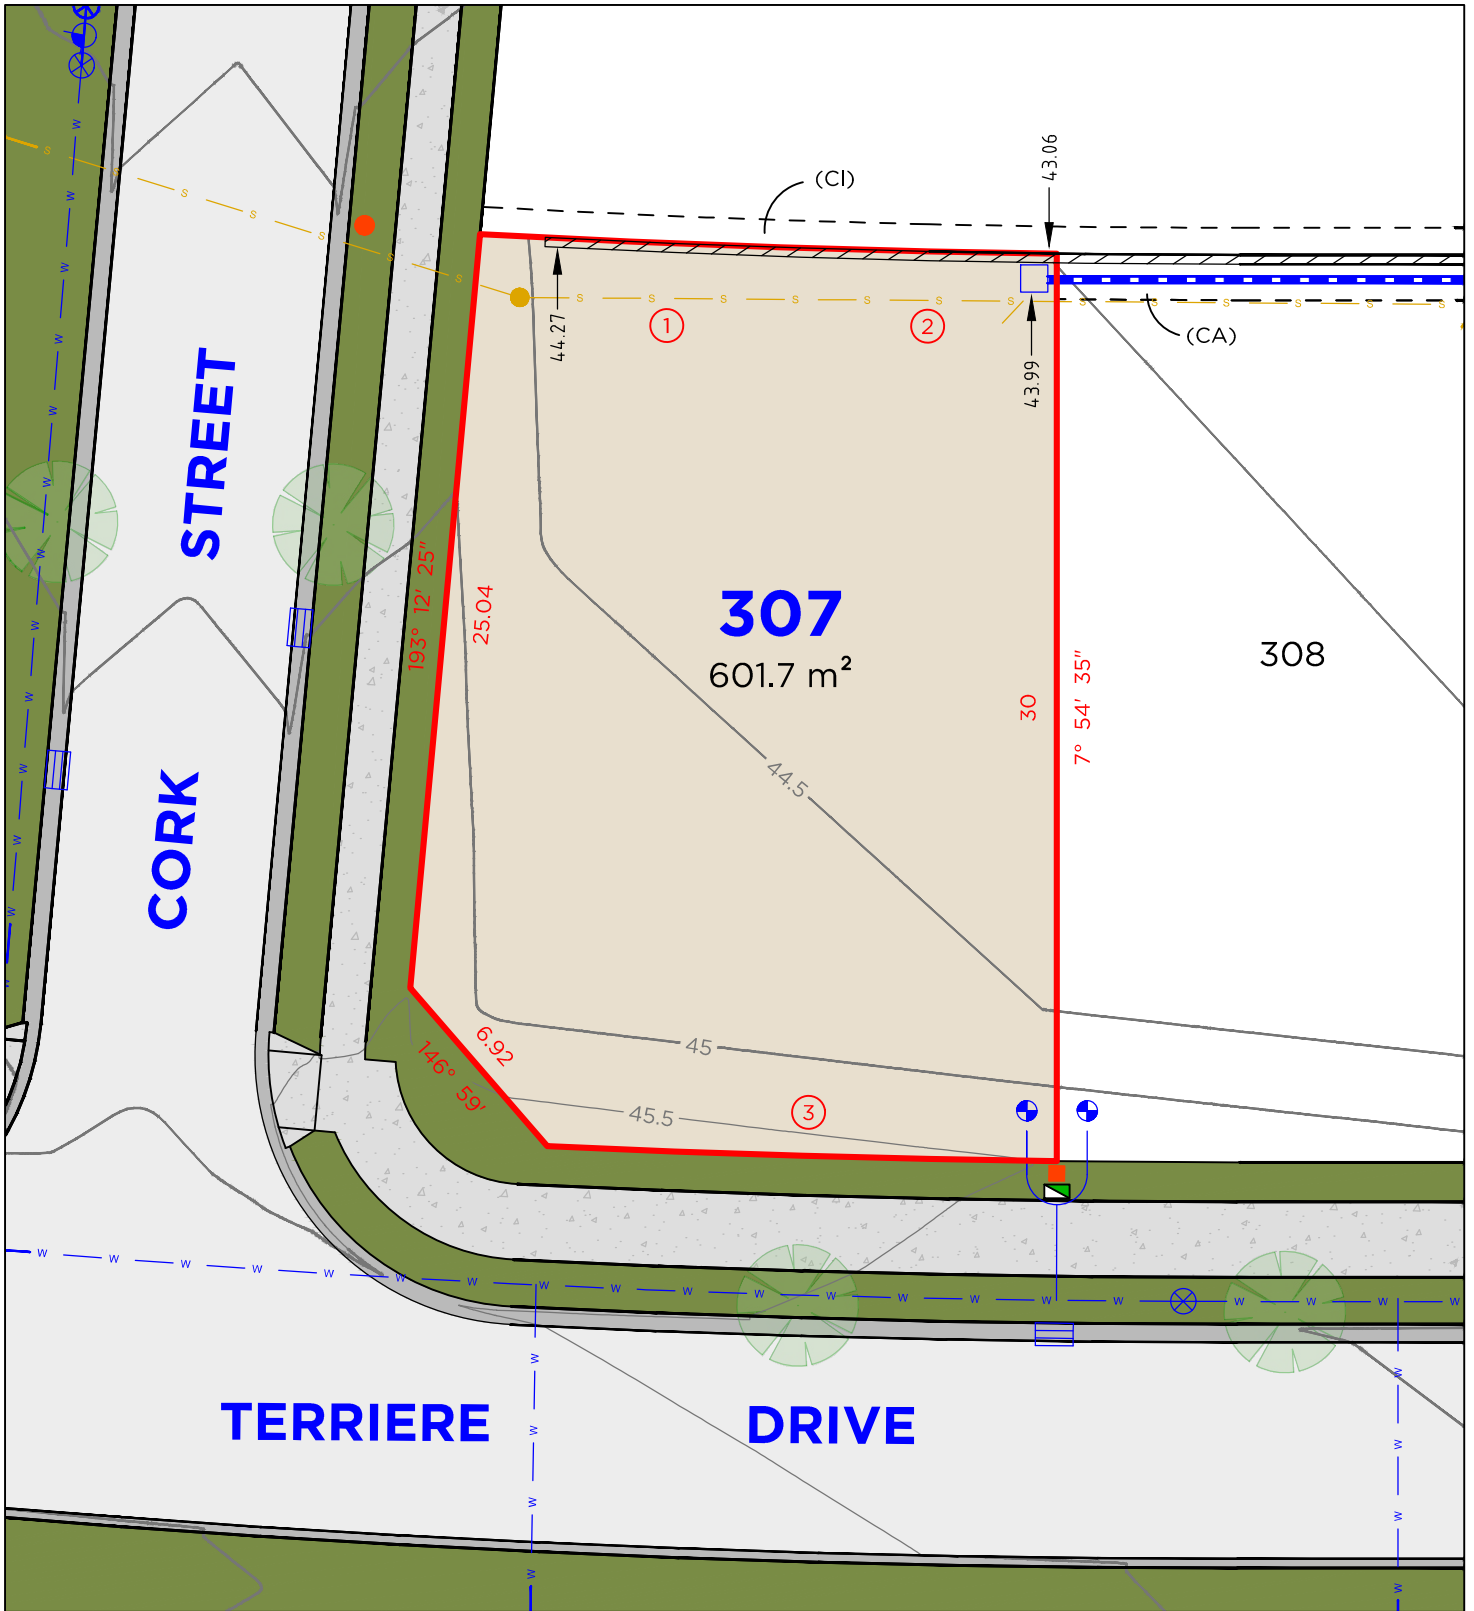

LEGEND

	BOUNDARY LINE		TELSTRA PIT
	ADJACENT BOUNDARY		ELECTRICAL PILLAR
	EASEMENT		LIGHT POLE
	SEWER		SEWER MAN HOLE
	WATERMAIN		WATER METER
	STORMWATER		DRAINAGE PIT
	RETAINING WALL		KERB INLET PIT
	STOP VALVE		HYDRANT

Arc Table				
No.	Chord Bearing	Chord Distance	Arc Length	Radius
1	280° 08' 25"	14.88	14.88	465.905
2	278° 56' 10"	4.205	4.205	455.9
3	99° 36' 05"	16.86	16.86	527.87

EASEMENTS

- (CA) EASEMENT TO DRAIN WATER 1.5 WIDE
- (CI) EASEMENT FOR SUPPORT 0.9 WIDE


DISCLAIMER

1. THIS PLAN HAS BEEN COMPILED FROM DESIGN PLANS AT THE SCALE/S STATED. IT IS RECOMMENDED THAT A SURVEY IS UNDERTAKEN PRIOR TO THE PREPARATION OF CONSTRUCTION DRAWINGS. THE PLAN IS SUITABLE FOR DESIGN ONLY & MAY NOT BE SUITABLE FOR ANY OTHER PURPOSE OR FOR USE AT ANY OTHER SCALES/S.
2. THE BOUNDARIES & SERVICES SHOWN ARE APPROXIMATE ONLY. FURTHER SURVEY WILL BE REQUIRED IF CONSTRUCTION IS TO TAKE PLACE ON OR ADJACENT TO THE BOUNDARIES.

DELFS LASCELLES
CONSULTING SURVEYORS



LOT 308

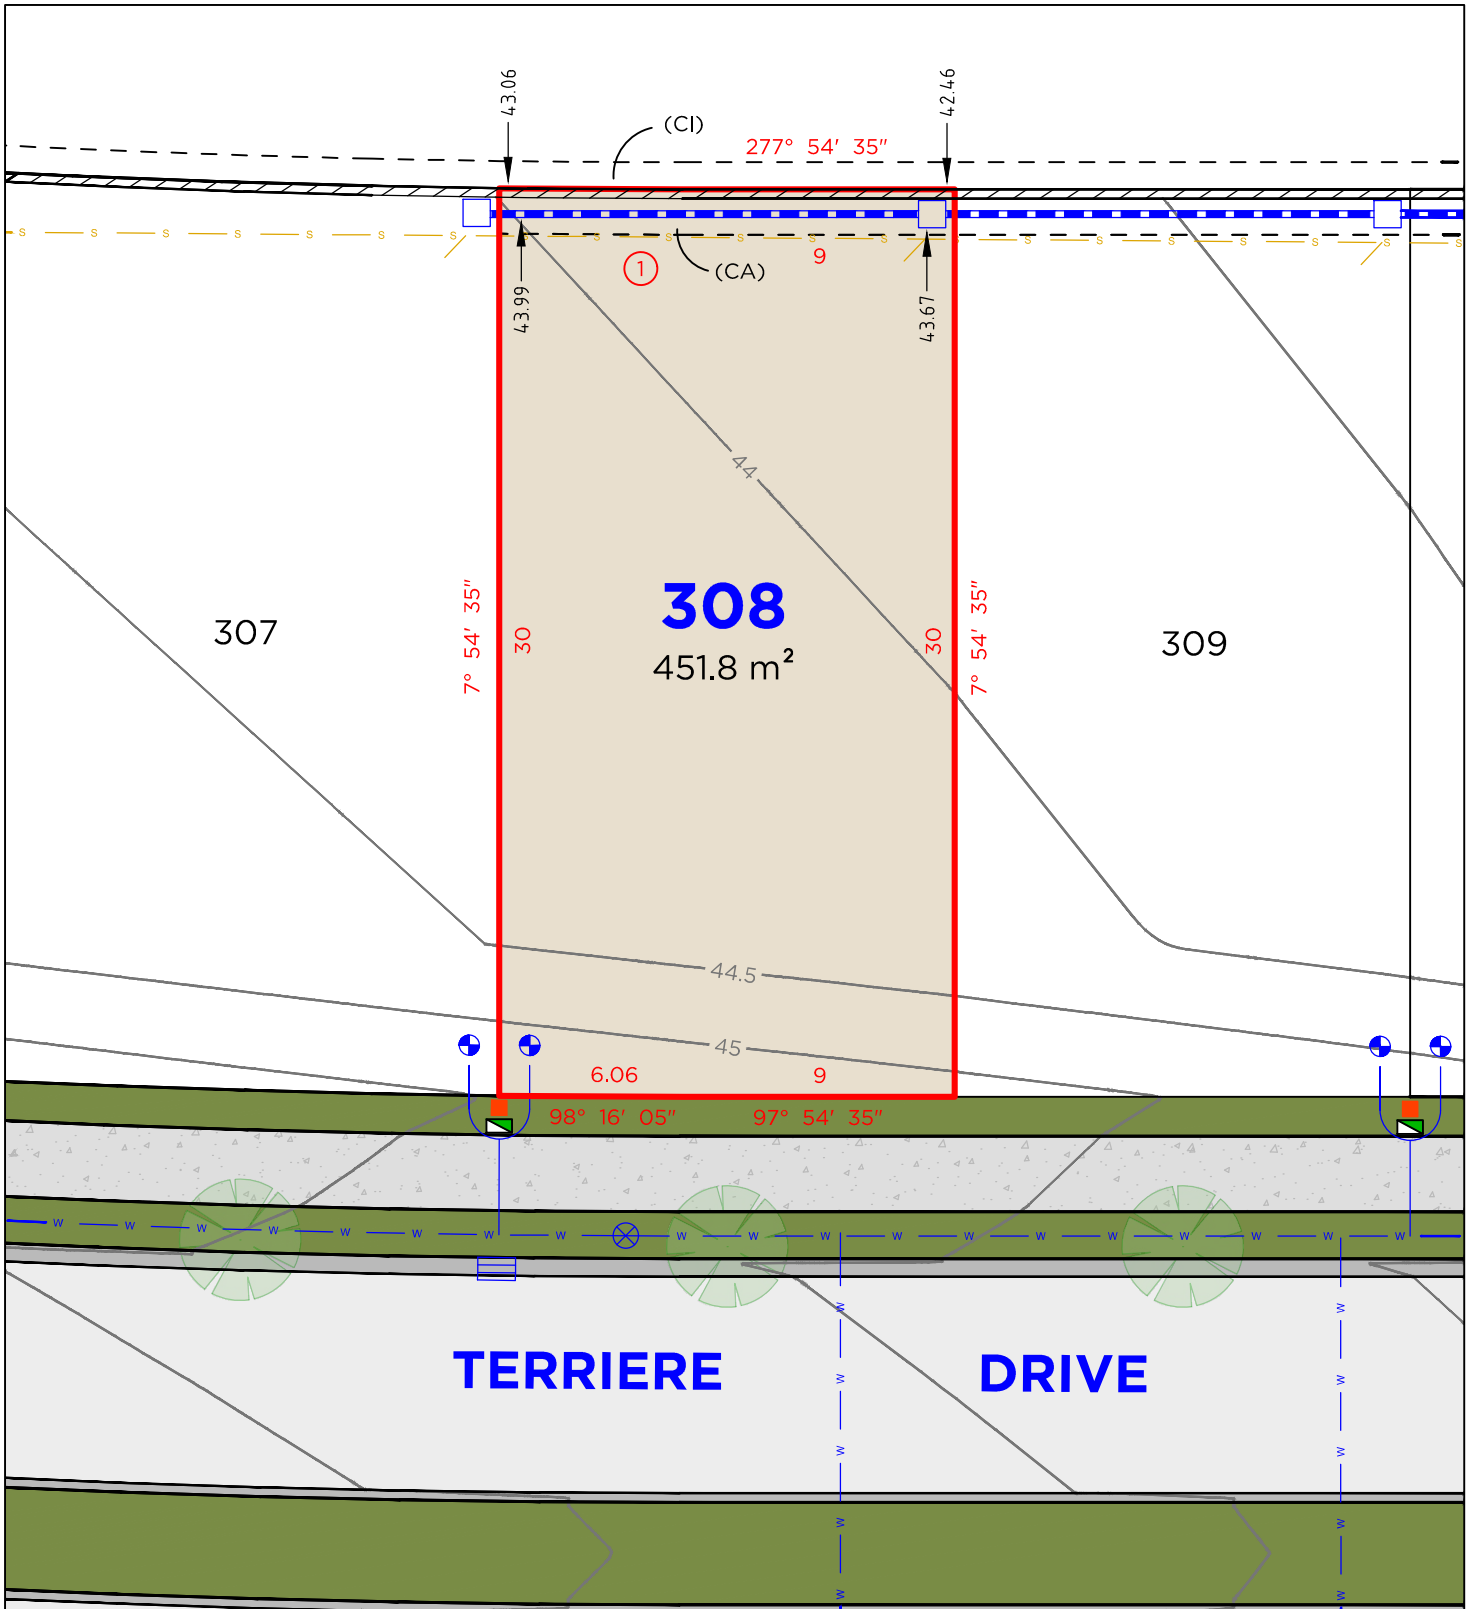

LEGEND

	BOUNDARY LINE		TELSTRA PIT
	ADJACENT BOUNDARY		ELECTRICAL PILLAR
	EASEMENT		SEWER MAN HOLE
	SEWER		WATER METER
	WATERMAIN		DRAINAGE PIT
	STORMWATER		KERB INLET PIT
	RETAINING WALL		HYDRANT

Arc Table				
No.	Chord Bearing	Chord Distance	Arc Length	Radius
1	278° 17' 25"	6.06	6.06	455.9

EASEMENTS

- (CA) EASEMENT TO DRAIN WATER 1.5 WIDE
- (CI) EASEMENT FOR SUPPORT 0.9 WIDE


DISCLAIMER

1. THIS PLAN HAS BEEN COMPILED FROM DESIGN PLANS AT THE SCALE/S STATED. IT IS RECOMMENDED THAT A SURVEY IS UNDERTAKEN PRIOR TO THE PREPARATION OF CONSTRUCTION DRAWINGS. THE PLAN IS SUITABLE FOR DESIGN ONLY & MAY NOT BE SUITABLE FOR ANY OTHER PURPOSE OR FOR USE AT ANY OTHER SCALES/S.
2. THE BOUNDARIES & SERVICES SHOWN ARE APPROXIMATE ONLY. FURTHER SURVEY WILL BE REQUIRED IF CONSTRUCTION IS TO TAKE PLACE ON OR ADJACENT TO THE BOUNDARIES.

DELFS LASCELLES
CONSULTING SURVEYORS



LOT 309

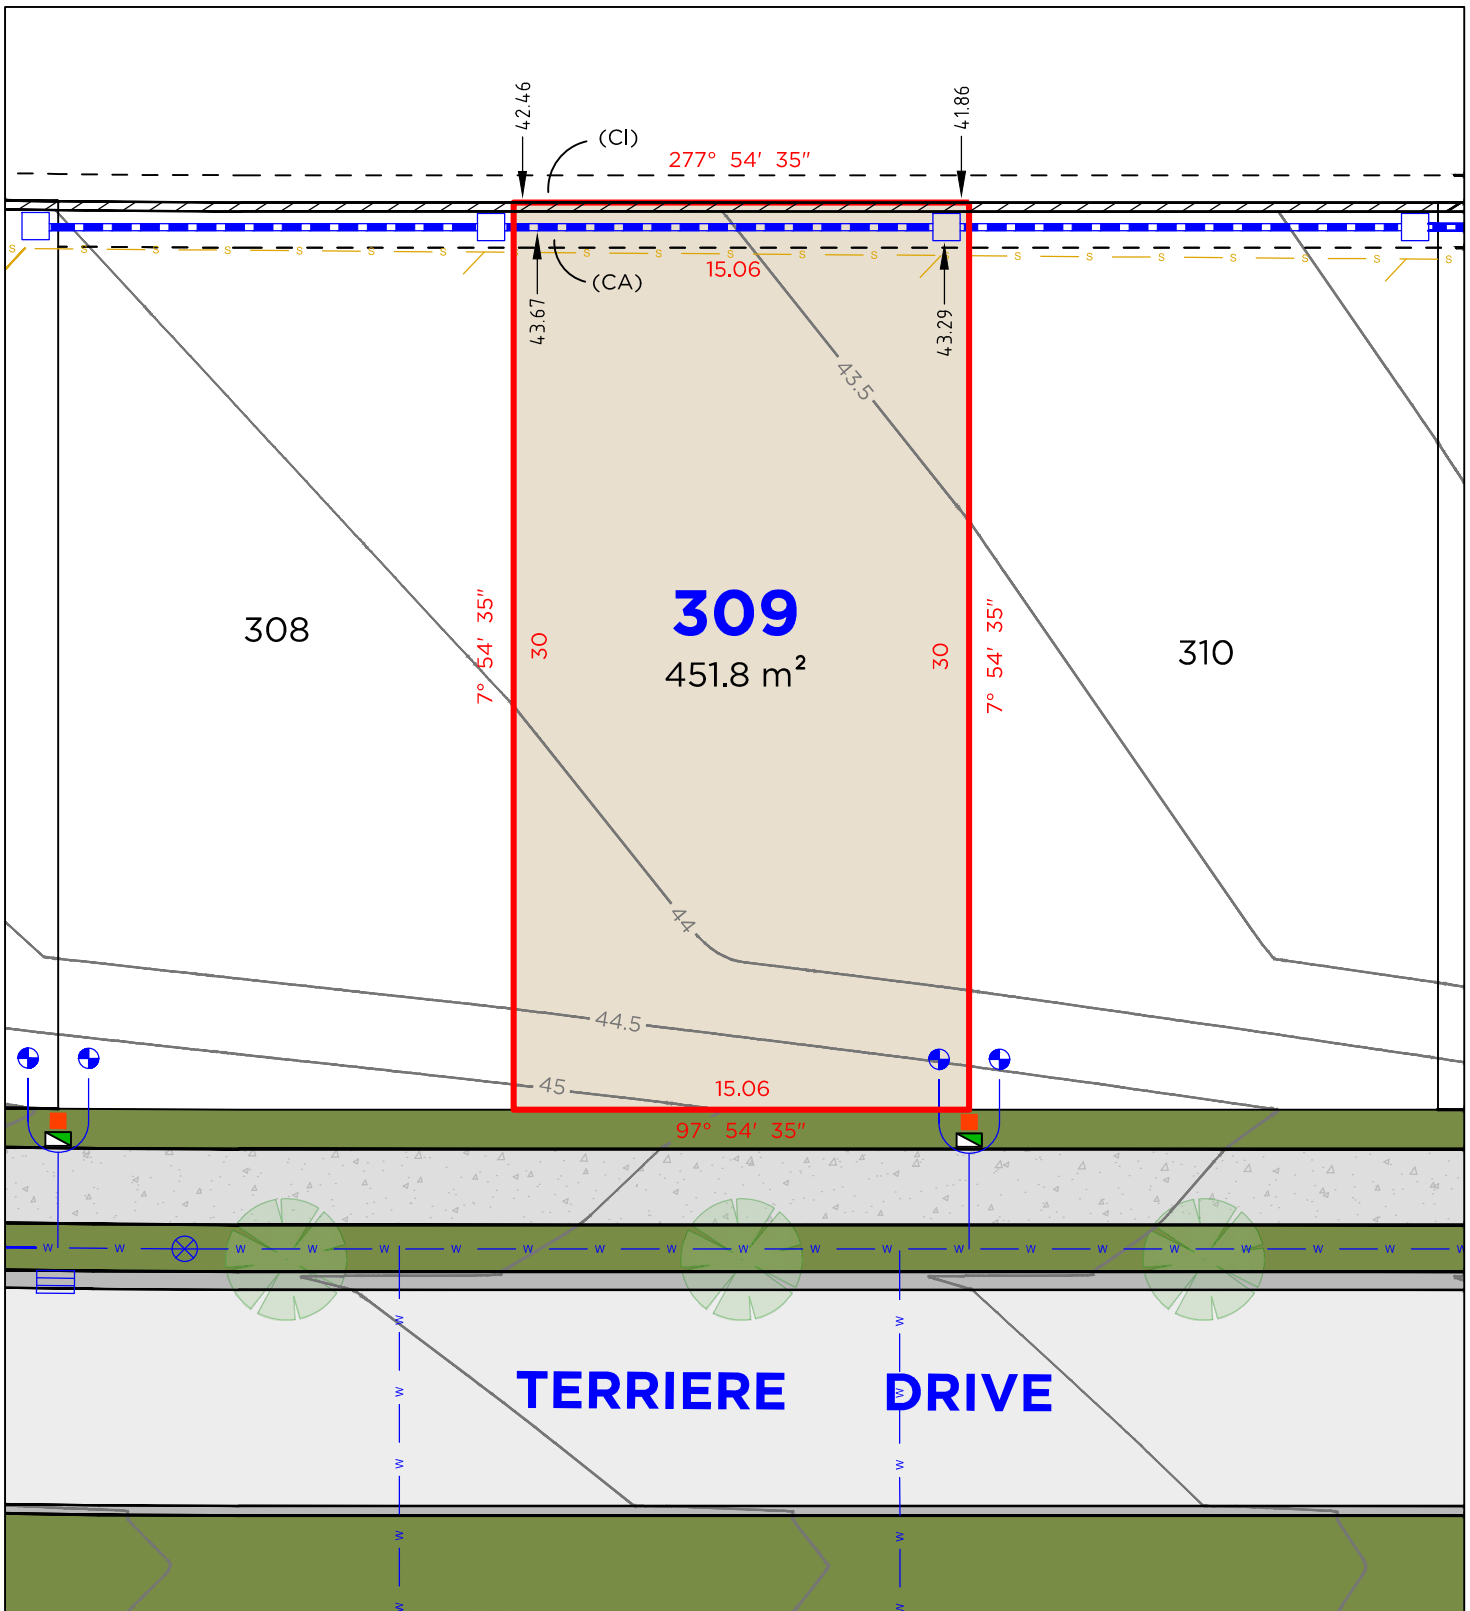

LEGEND

	BOUNDARY LINE		TELSTRA PIT
	ADJACENT BOUNDARY		ELECTRICAL PILLAR
	EASEMENT		SEWER MAN HOLE
	SEWER		WATER METER
	WATERMAIN		DRAINAGE PIT
	STORMWATER		KERB INLET PIT
	RETAINING WALL		HYDRANT

EASEMENTS

- (CA) EASEMENT TO DRAIN WATER 1.5 WIDE
- (CI) EASEMENT FOR SUPPORT 0.9 WIDE


DISCLAIMER

1. THIS PLAN HAS BEEN COMPILED FROM DESIGN PLANS AT THE SCALE/S STATED. IT IS RECOMMENDED THAT A SURVEY IS UNDERTAKEN PRIOR TO THE PREPARATION OF CONSTRUCTION DRAWINGS. THE PLAN IS SUITABLE FOR DESIGN ONLY & MAY NOT BE SUITABLE FOR ANY OTHER PURPOSE OR FOR USE AT ANY OTHER SCALES/S.
2. THE BOUNDARIES & SERVICES SHOWN ARE APPROXIMATE ONLY. FURTHER SURVEY WILL BE REQUIRED IF CONSTRUCTION IS TO TAKE PLACE ON OR ADJACENT TO THE BOUNDARIES.

DELFS LASCELLES
CONSULTING SURVEYORS



LOT 310

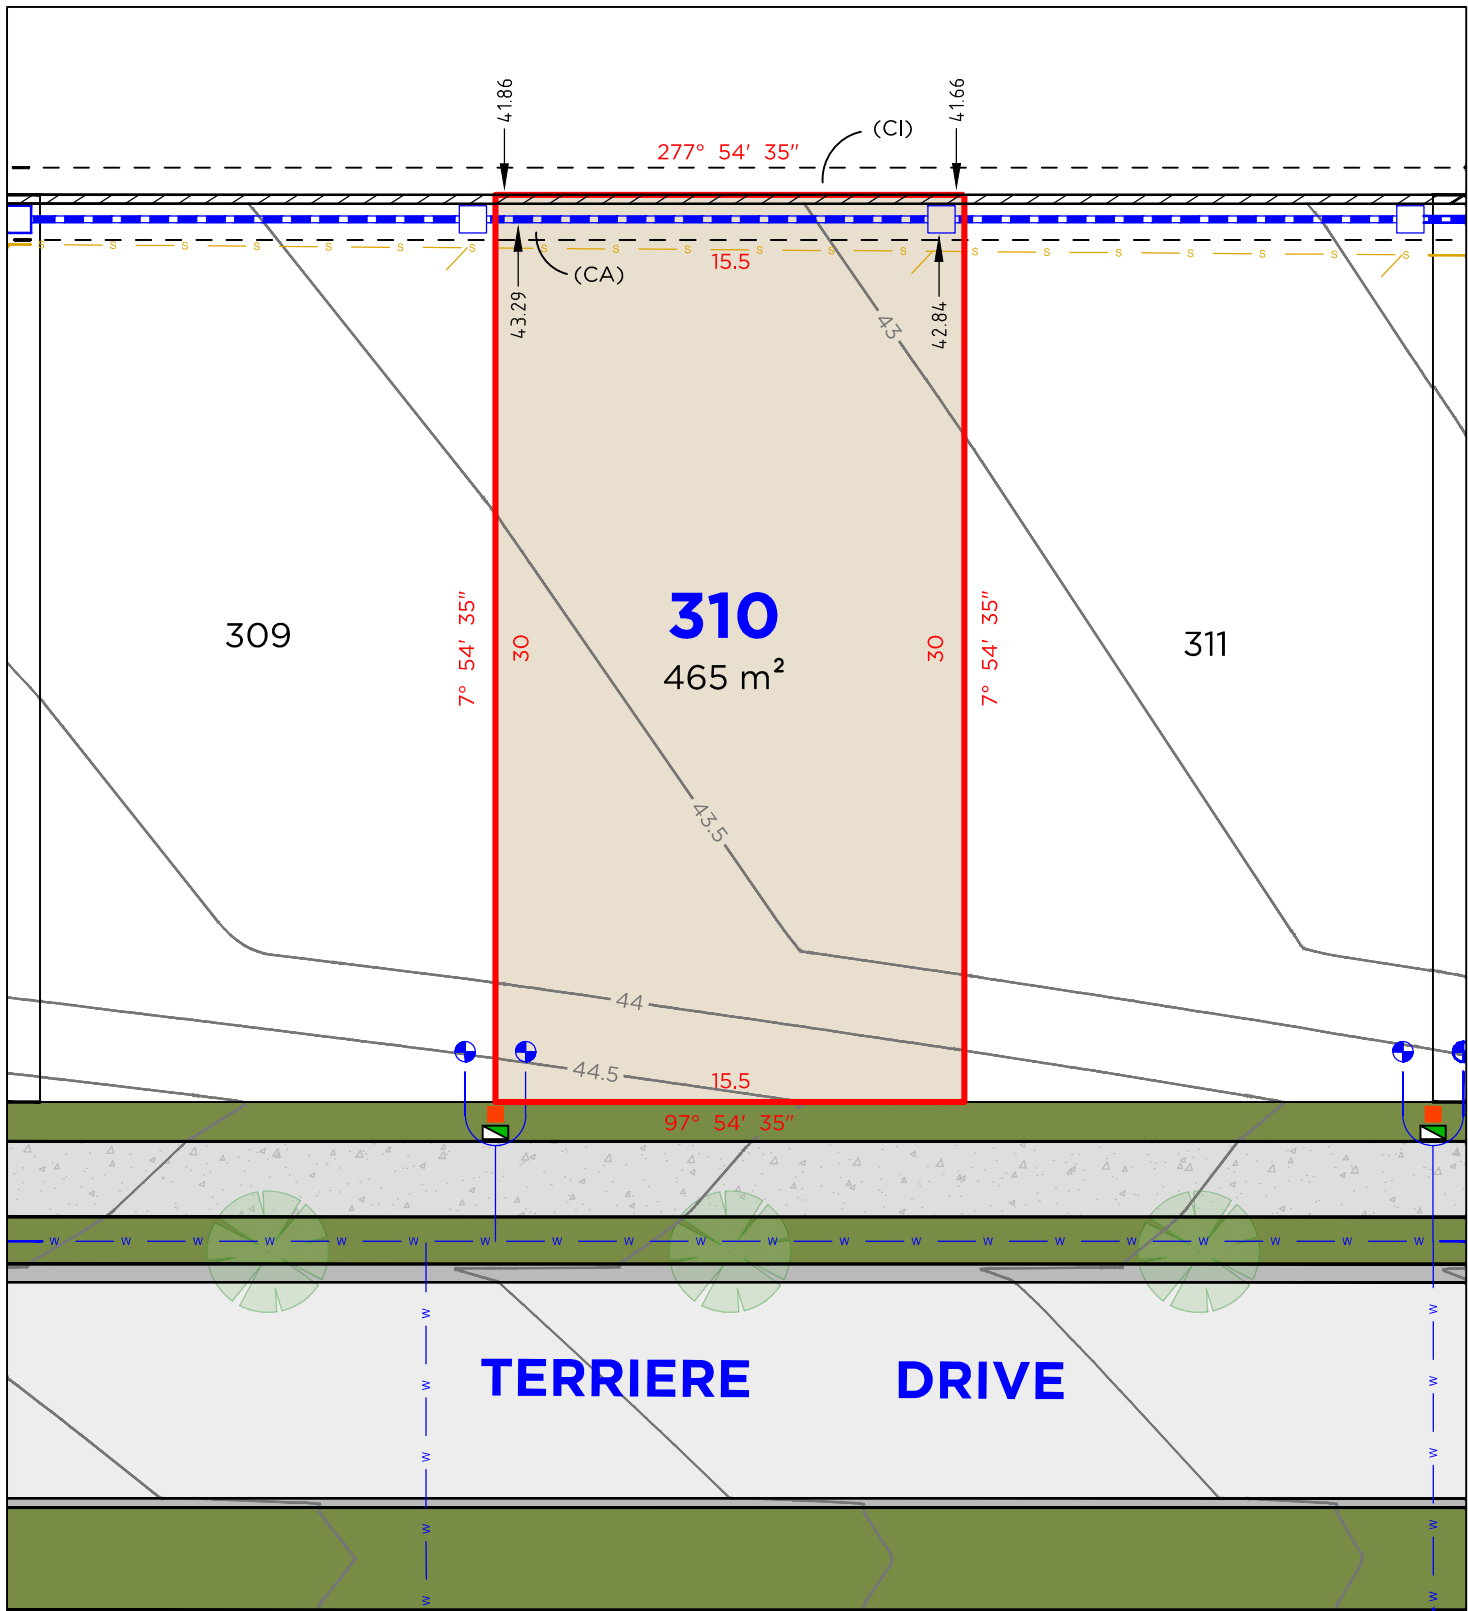

LEGEND

	BOUNDARY LINE
	ADJACENT BOUNDARY
	EASEMENT
	SEWER
	WATERMAIN
	STORMWATER
	RETAINING WALL

	TELSTRA PIT
	ELECTRICAL PILLAR
	SEWER MAN HOLE
	WATER METER
	DRAINAGE PIT
	KERB INLET PIT

EASEMENTS

- (CA) EASEMENT TO DRAIN WATER 1.5 WIDE
- (CI) EASEMENT FOR SUPPORT 0.9 WIDE


DISCLAIMER

1. THIS PLAN HAS BEEN COMPILED FROM DESIGN PLANS AT THE SCALE/S STATED. IT IS RECOMMENDED THAT A SURVEY IS UNDERTAKEN PRIOR TO THE PREPARATION OF CONSTRUCTION DRAWINGS. THE PLAN IS SUITABLE FOR DESIGN ONLY & MAY NOT BE SUITABLE FOR ANY OTHER PURPOSE OR FOR USE AT ANY OTHER SCALES/S.
2. THE BOUNDARIES & SERVICES SHOWN ARE APPROXIMATE ONLY. FURTHER SURVEY WILL BE REQUIRED IF CONSTRUCTION IS TO TAKE PLACE ON OR ADJACENT TO THE BOUNDARIES.

DELFS LASCELLES
CONSULTING SURVEYORS



LOT 311

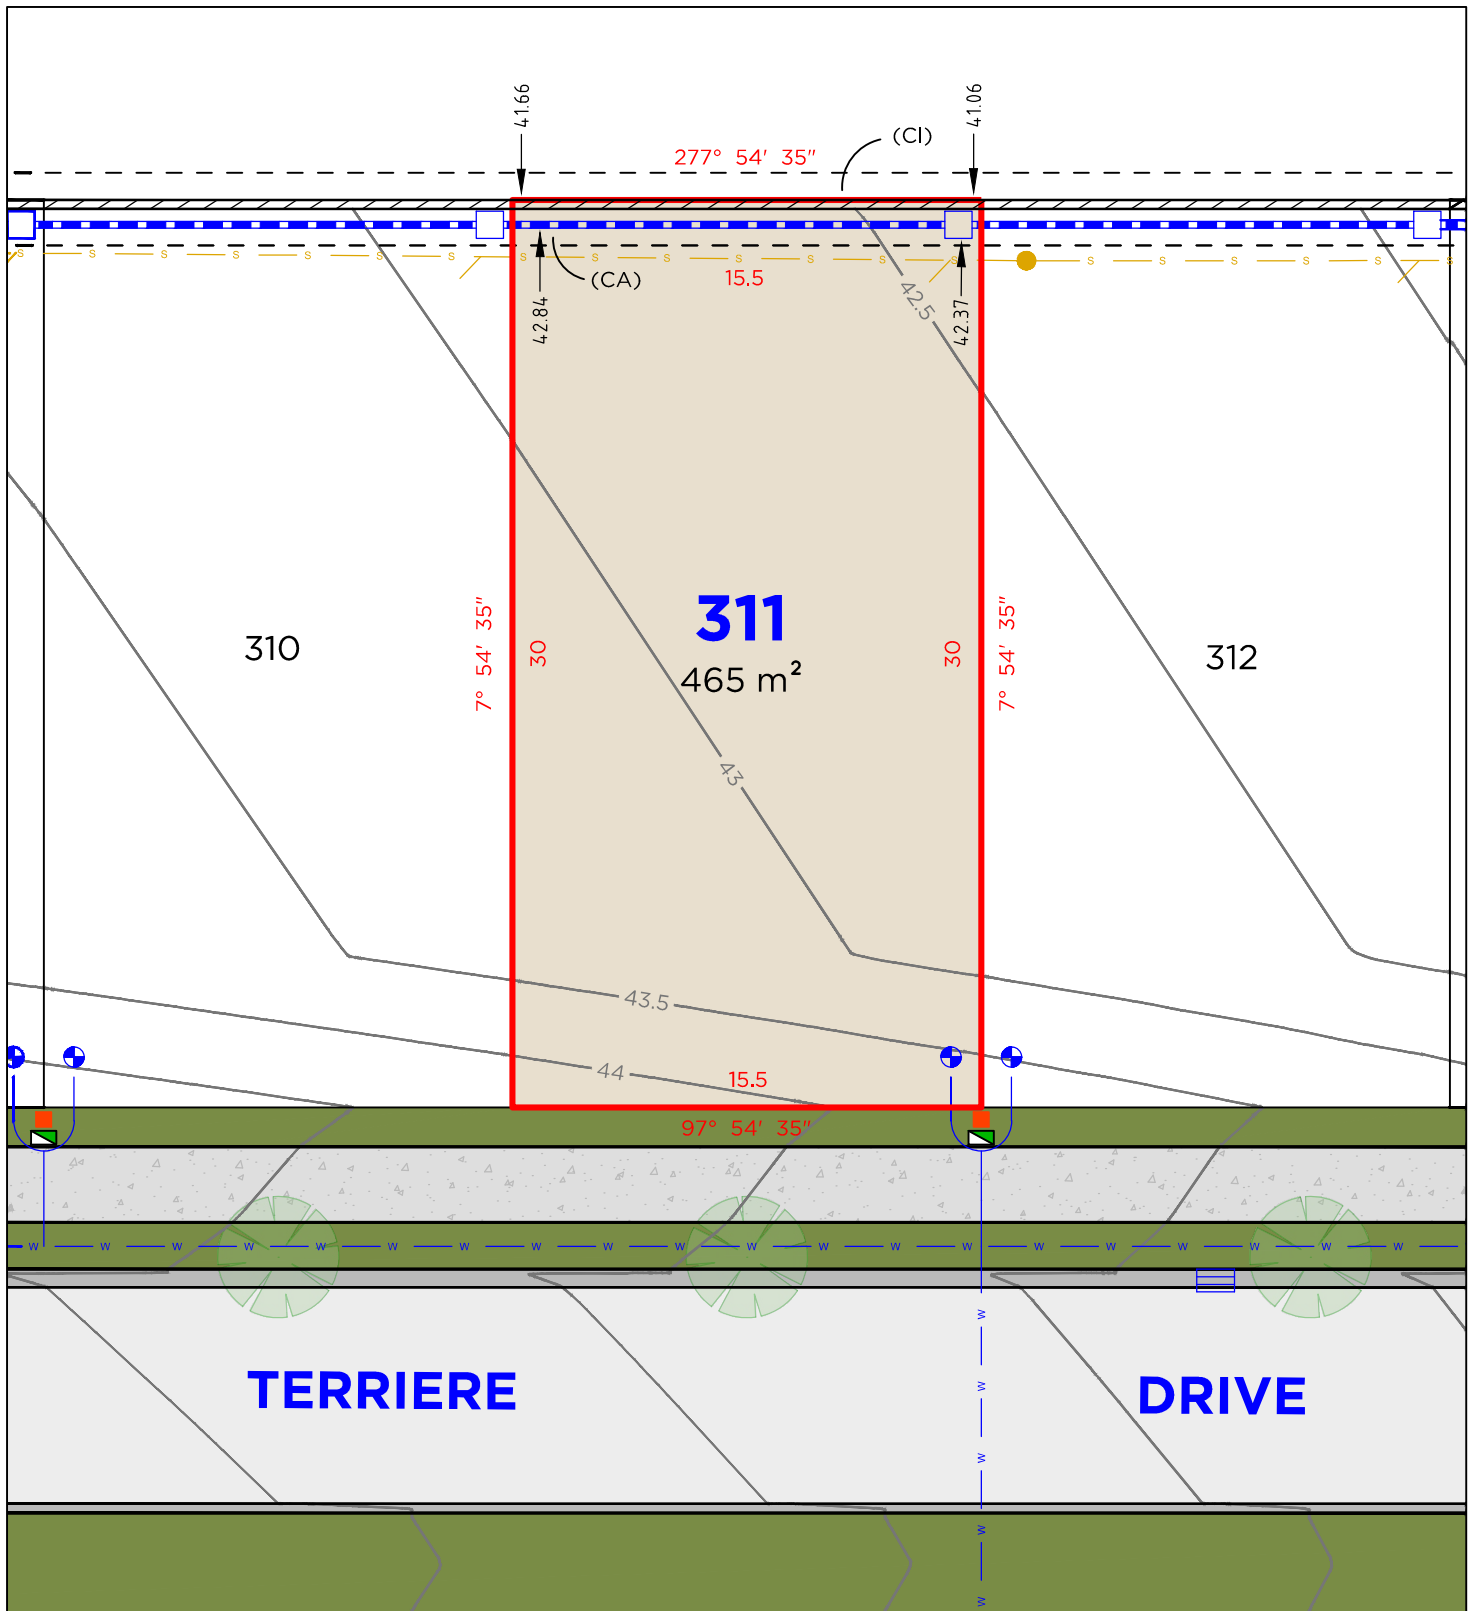

LEGEND

	BOUNDARY LINE		TELSTRA PIT
	ADJACENT BOUNDARY		ELECTRICAL PILLAR
	EASEMENT		SEWER MAN HOLE
	SEWER		WATER METER
	WATERMAIN		DRAINAGE PIT
	STORMWATER		KERB INLET PIT
	RETAINING WALL		

EASEMENTS

- (CA) EASEMENT TO DRAIN WATER 1.5 WIDE
- (CI) EASEMENT FOR SUPPORT 0.9 WIDE


DISCLAIMER

1. THIS PLAN HAS BEEN COMPILED FROM DESIGN PLANS AT THE SCALE/S STATED. IT IS RECOMMENDED THAT A SURVEY IS UNDERTAKEN PRIOR TO THE PREPARATION OF CONSTRUCTION DRAWINGS. THE PLAN IS SUITABLE FOR DESIGN ONLY & MAY NOT BE SUITABLE FOR ANY OTHER PURPOSE OR FOR USE AT ANY OTHER SCALES/S.
2. THE BOUNDARIES & SERVICES SHOWN ARE APPROXIMATE ONLY. FURTHER SURVEY WILL BE REQUIRED IF CONSTRUCTION IS TO TAKE PLACE ON OR ADJACENT TO THE BOUNDARIES.

DELFS LASCELLES
CONSULTING SURVEYORS



LOT 312

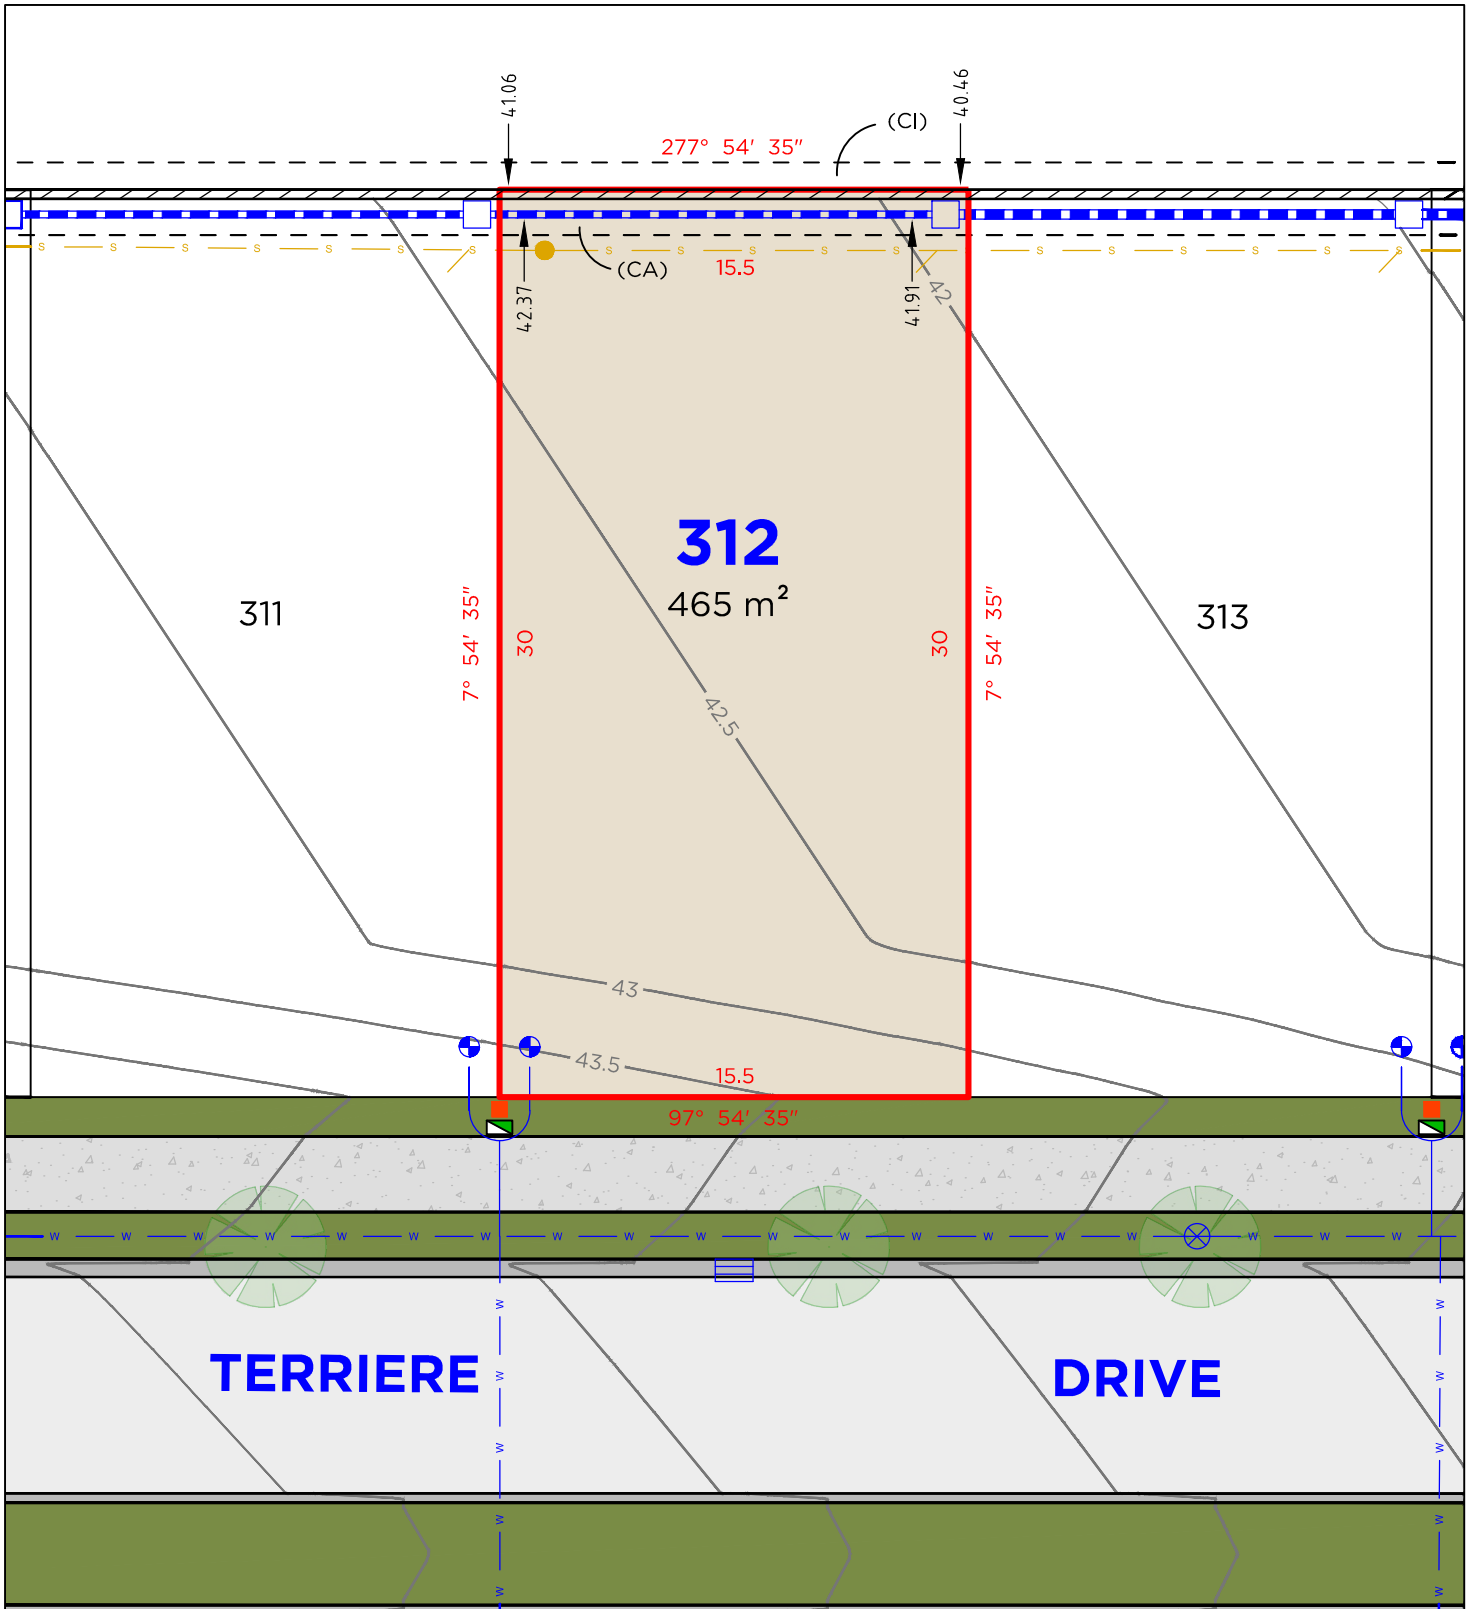

LEGEND

	BOUNDARY LINE		TELSTRA PIT
	ADJACENT BOUNDARY		ELECTRICAL PILLAR
	EASEMENT		SEWER MAN HOLE
	SEWER		WATER METER
	WATERMAIN		DRAINAGE PIT
	STORMWATER		KERB INLET PIT
	RETAINING WALL		HYDRANT

EASEMENTS

- (CA) EASEMENT TO DRAIN WATER 1.5 WIDE
- (CI) EASEMENT FOR SUPPORT 0.9 WIDE


DISCLAIMER

1. THIS PLAN HAS BEEN COMPILED FROM DESIGN PLANS AT THE SCALE/S STATED. IT IS RECOMMENDED THAT A SURVEY IS UNDERTAKEN PRIOR TO THE PREPARATION OF CONSTRUCTION DRAWINGS. THE PLAN IS SUITABLE FOR DESIGN ONLY & MAY NOT BE SUITABLE FOR ANY OTHER PURPOSE OR FOR USE AT ANY OTHER SCALES/S.
2. THE BOUNDARIES & SERVICES SHOWN ARE APPROXIMATE ONLY. FURTHER SURVEY WILL BE REQUIRED IF CONSTRUCTION IS TO TAKE PLACE ON OR ADJACENT TO THE BOUNDARIES.

DELFS LASCELLES
CONSULTING SURVEYORS



LOT 313

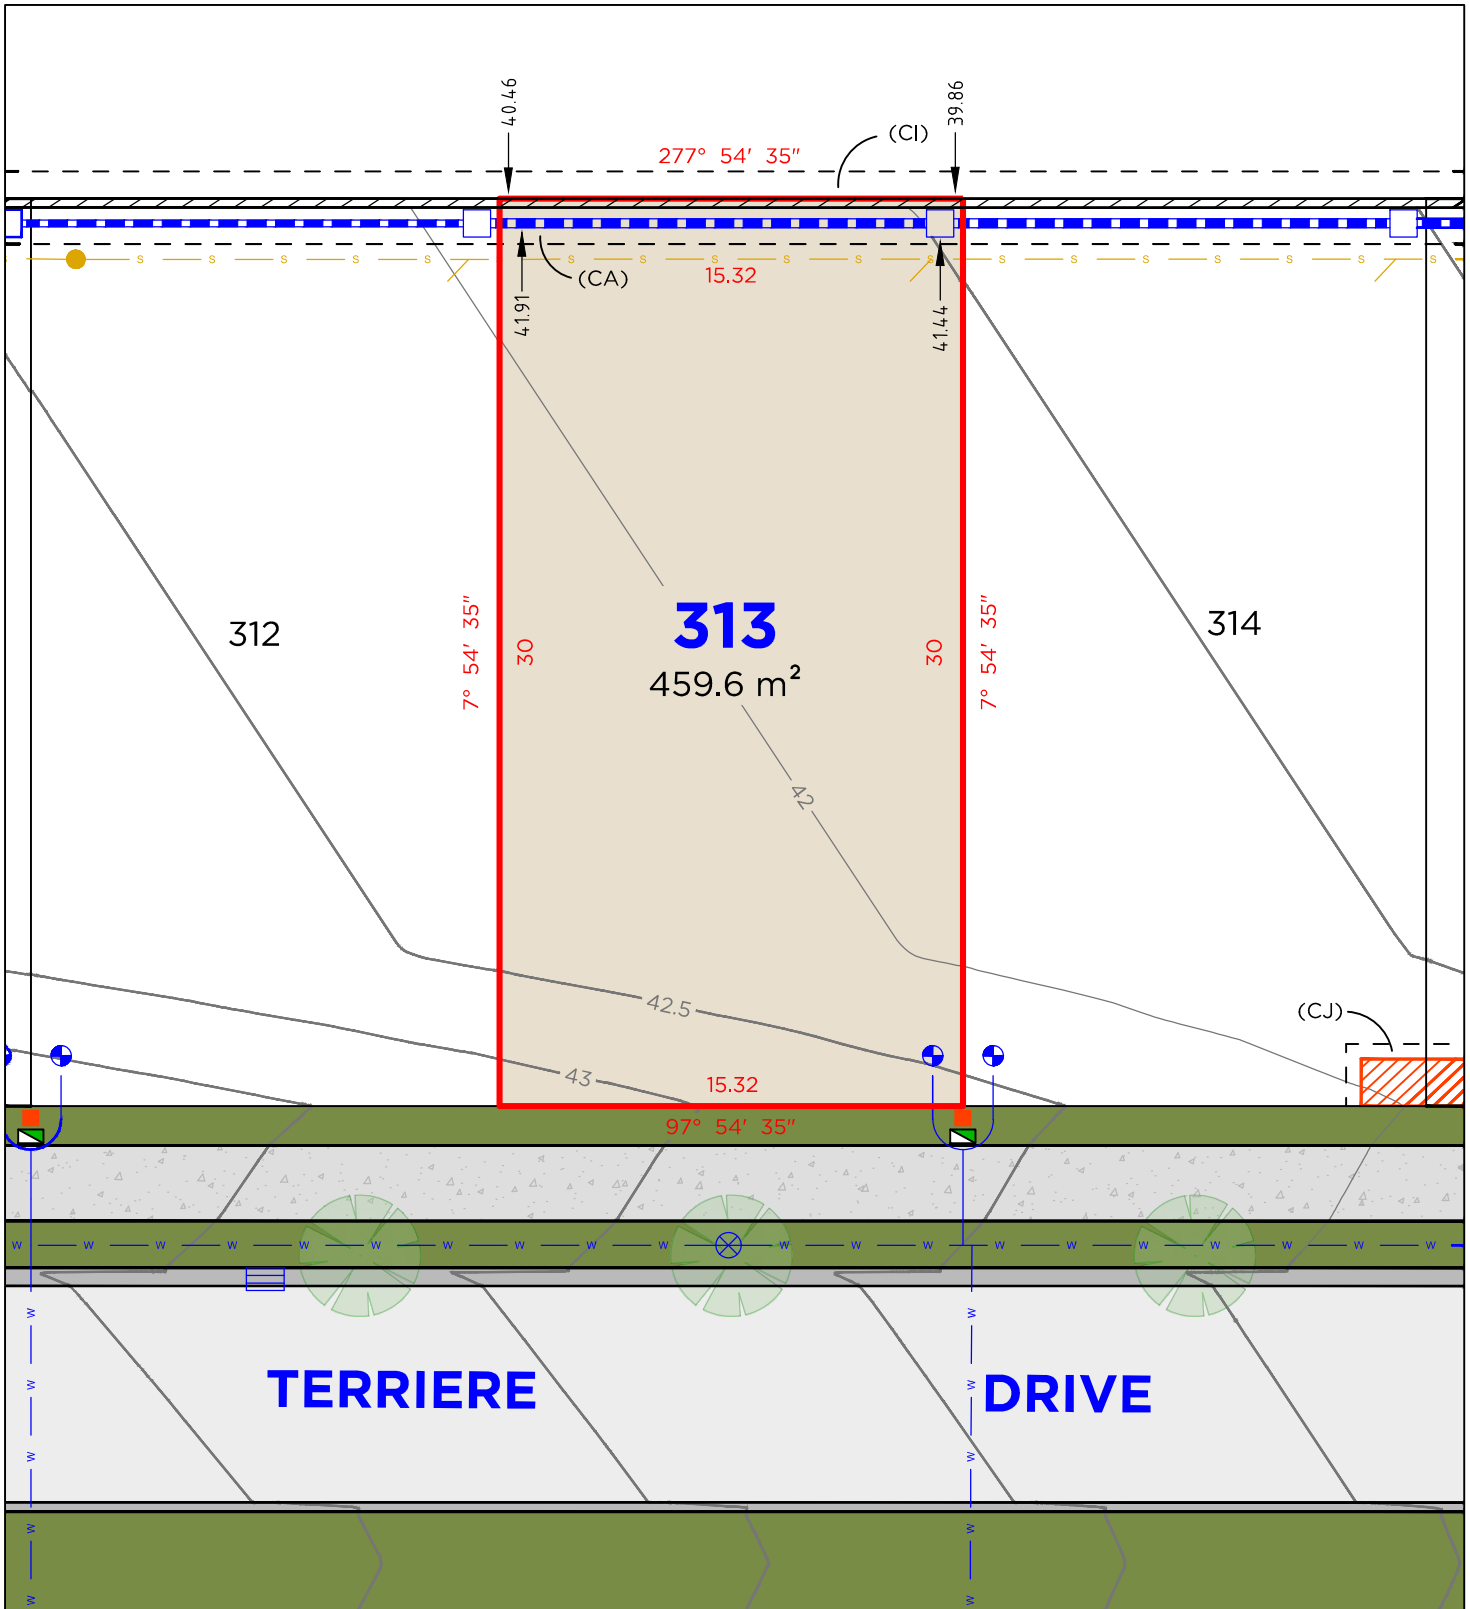

LEGEND

	BOUNDARY LINE
	ADJACENT BOUNDARY
	EASEMENT
	SEWER
	WATERMAIN
	STORMWATER
	RETAINING WALL

	TELSTRA PIT
	ELECTRICAL PILLAR
	ELECTRICAL KIOSK
	SEWER MAN HOLE
	WATER METER
	DRAINAGE PIT
	KERB INLET PIT
	HYDRANT

EASEMENTS

- (CA) EASEMENT TO DRAIN WATER 1.5 WIDE
- (CI) EASEMENT FOR SUPPORT 0.9 WIDE
- (CJ) EASEMENT FOR ELECTRICITY & OTHER PURPOSES 2.05 WIDE


DISCLAIMER

1. THIS PLAN HAS BEEN COMPILED FROM DESIGN PLANS AT THE SCALE/S STATED. IT IS RECOMMENDED THAT A SURVEY IS UNDERTAKEN PRIOR TO THE PREPARATION OF CONSTRUCTION DRAWINGS. THE PLAN IS SUITABLE FOR DESIGN ONLY & MAY NOT BE SUITABLE FOR ANY OTHER PURPOSE OR FOR USE AT ANY OTHER SCALES/S.
2. THE BOUNDARIES & SERVICES SHOWN ARE APPROXIMATE ONLY. FURTHER SURVEY WILL BE REQUIRED IF CONSTRUCTION IS TO TAKE PLACE ON OR ADJACENT TO THE BOUNDARIES.

DELFS LASCELLES
CONSULTING SURVEYORS



LOT 314

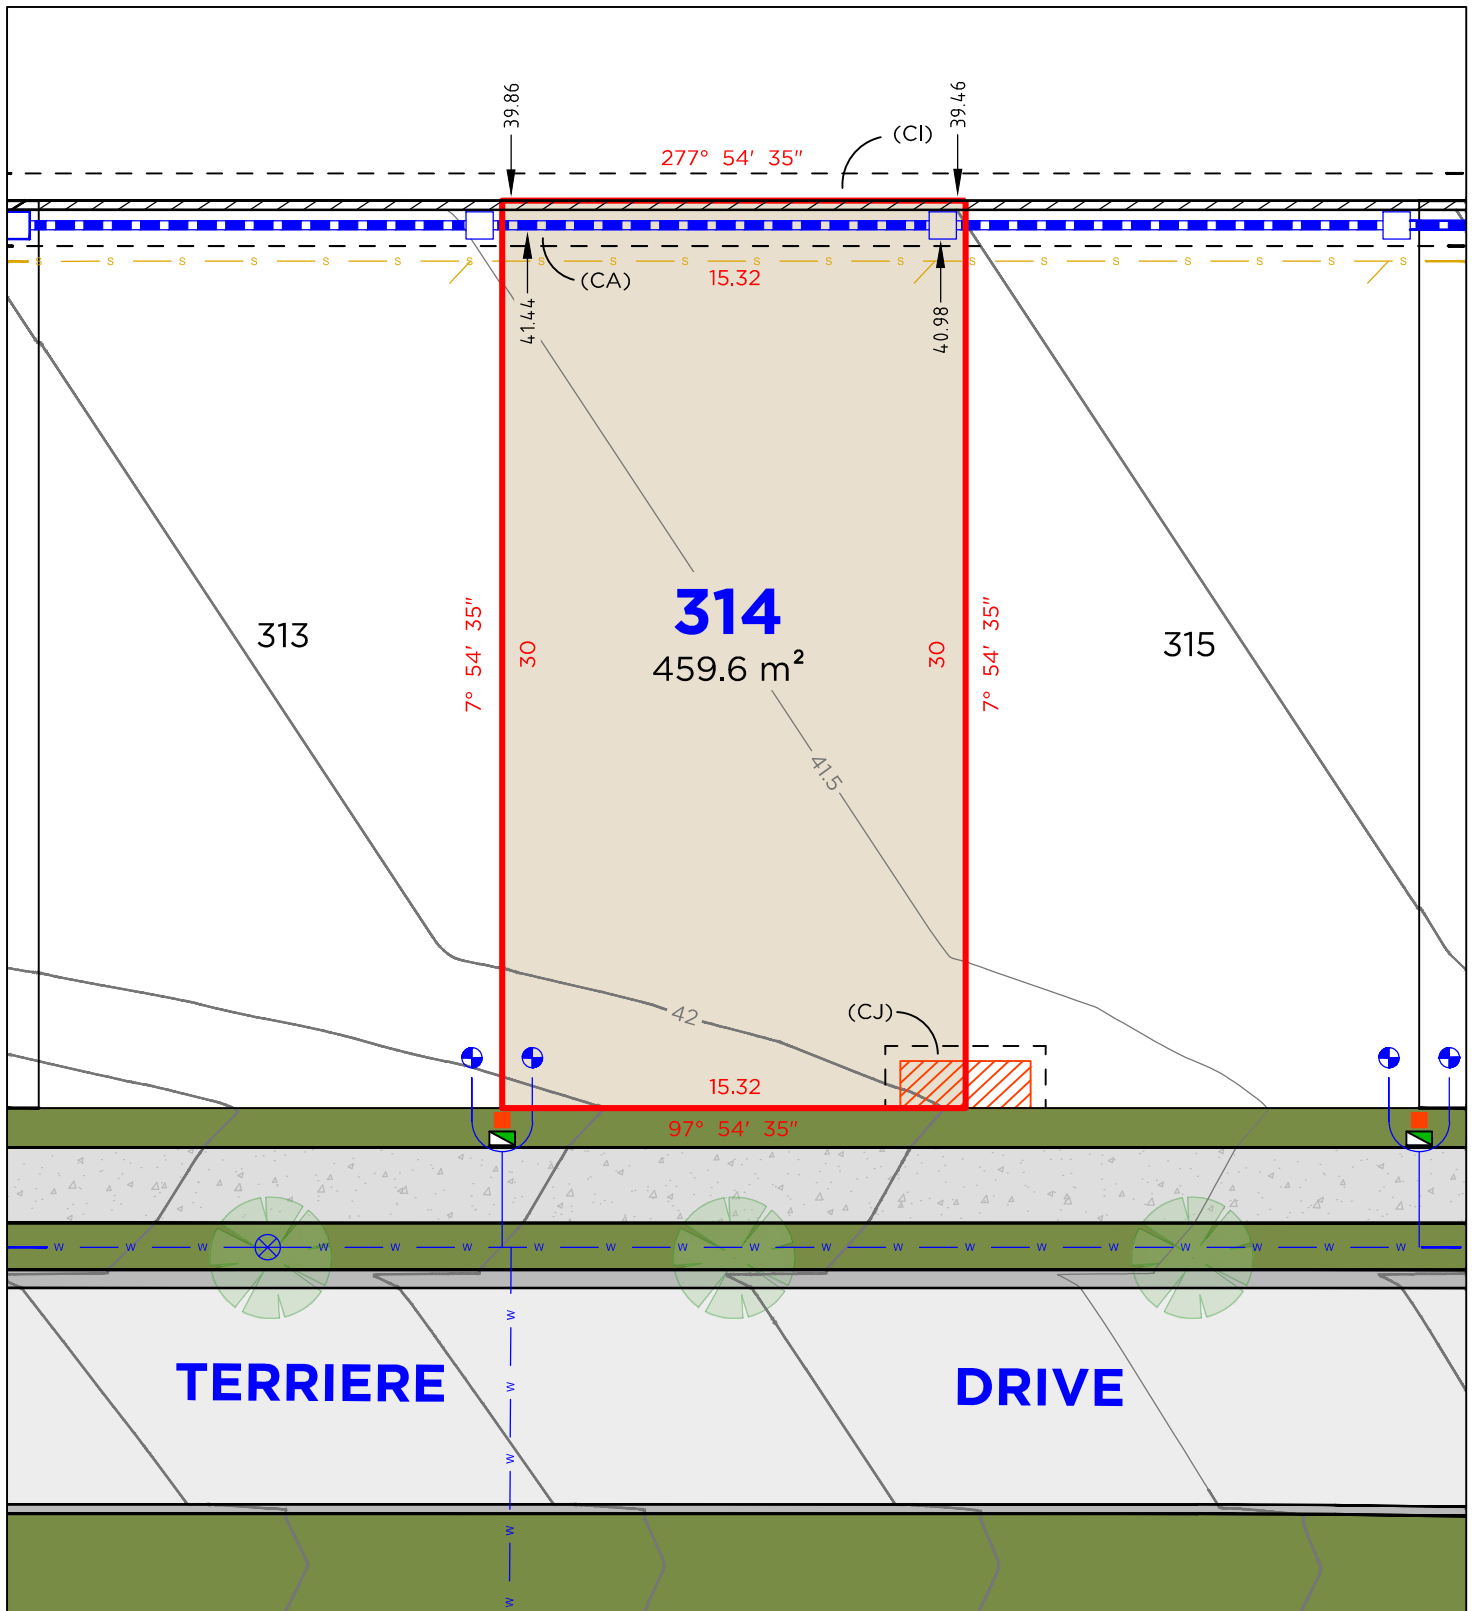

LEGEND

	BOUNDARY LINE		TELSTRA PIT
	ADJACENT BOUNDARY		ELECTRICAL PILLAR
	EASEMENT		ELECTRICAL KIOSK
	SEWER		SEWER MAN HOLE
	WATERMAIN		WATER METER
	STORMWATER		DRAINAGE PIT
	RETAINING WALL		KERB INLET PIT
			HYDRANT

EASEMENTS

- (CA) EASEMENT TO DRAIN WATER 1.5 WIDE
- (CI) EASEMENT FOR SUPPORT 0.9 WIDE
- (CJ) EASEMENT FOR ELECTRICITY & OTHER PURPOSES 2.05 WIDE


DISCLAIMER

1. THIS PLAN HAS BEEN COMPILED FROM DESIGN PLANS AT THE SCALE/S STATED. IT IS RECOMMENDED THAT A SURVEY IS UNDERTAKEN PRIOR TO THE PREPARATION OF CONSTRUCTION DRAWINGS. THE PLAN IS SUITABLE FOR DESIGN ONLY & MAY NOT BE SUITABLE FOR ANY OTHER PURPOSE OR FOR USE AT ANY OTHER SCALES/S.
2. THE BOUNDARIES & SERVICES SHOWN ARE APPROXIMATE ONLY. FURTHER SURVEY WILL BE REQUIRED IF CONSTRUCTION IS TO TAKE PLACE ON OR ADJACENT TO THE BOUNDARIES.

DELFS LASCELLES
CONSULTING SURVEYORS



LOT 315

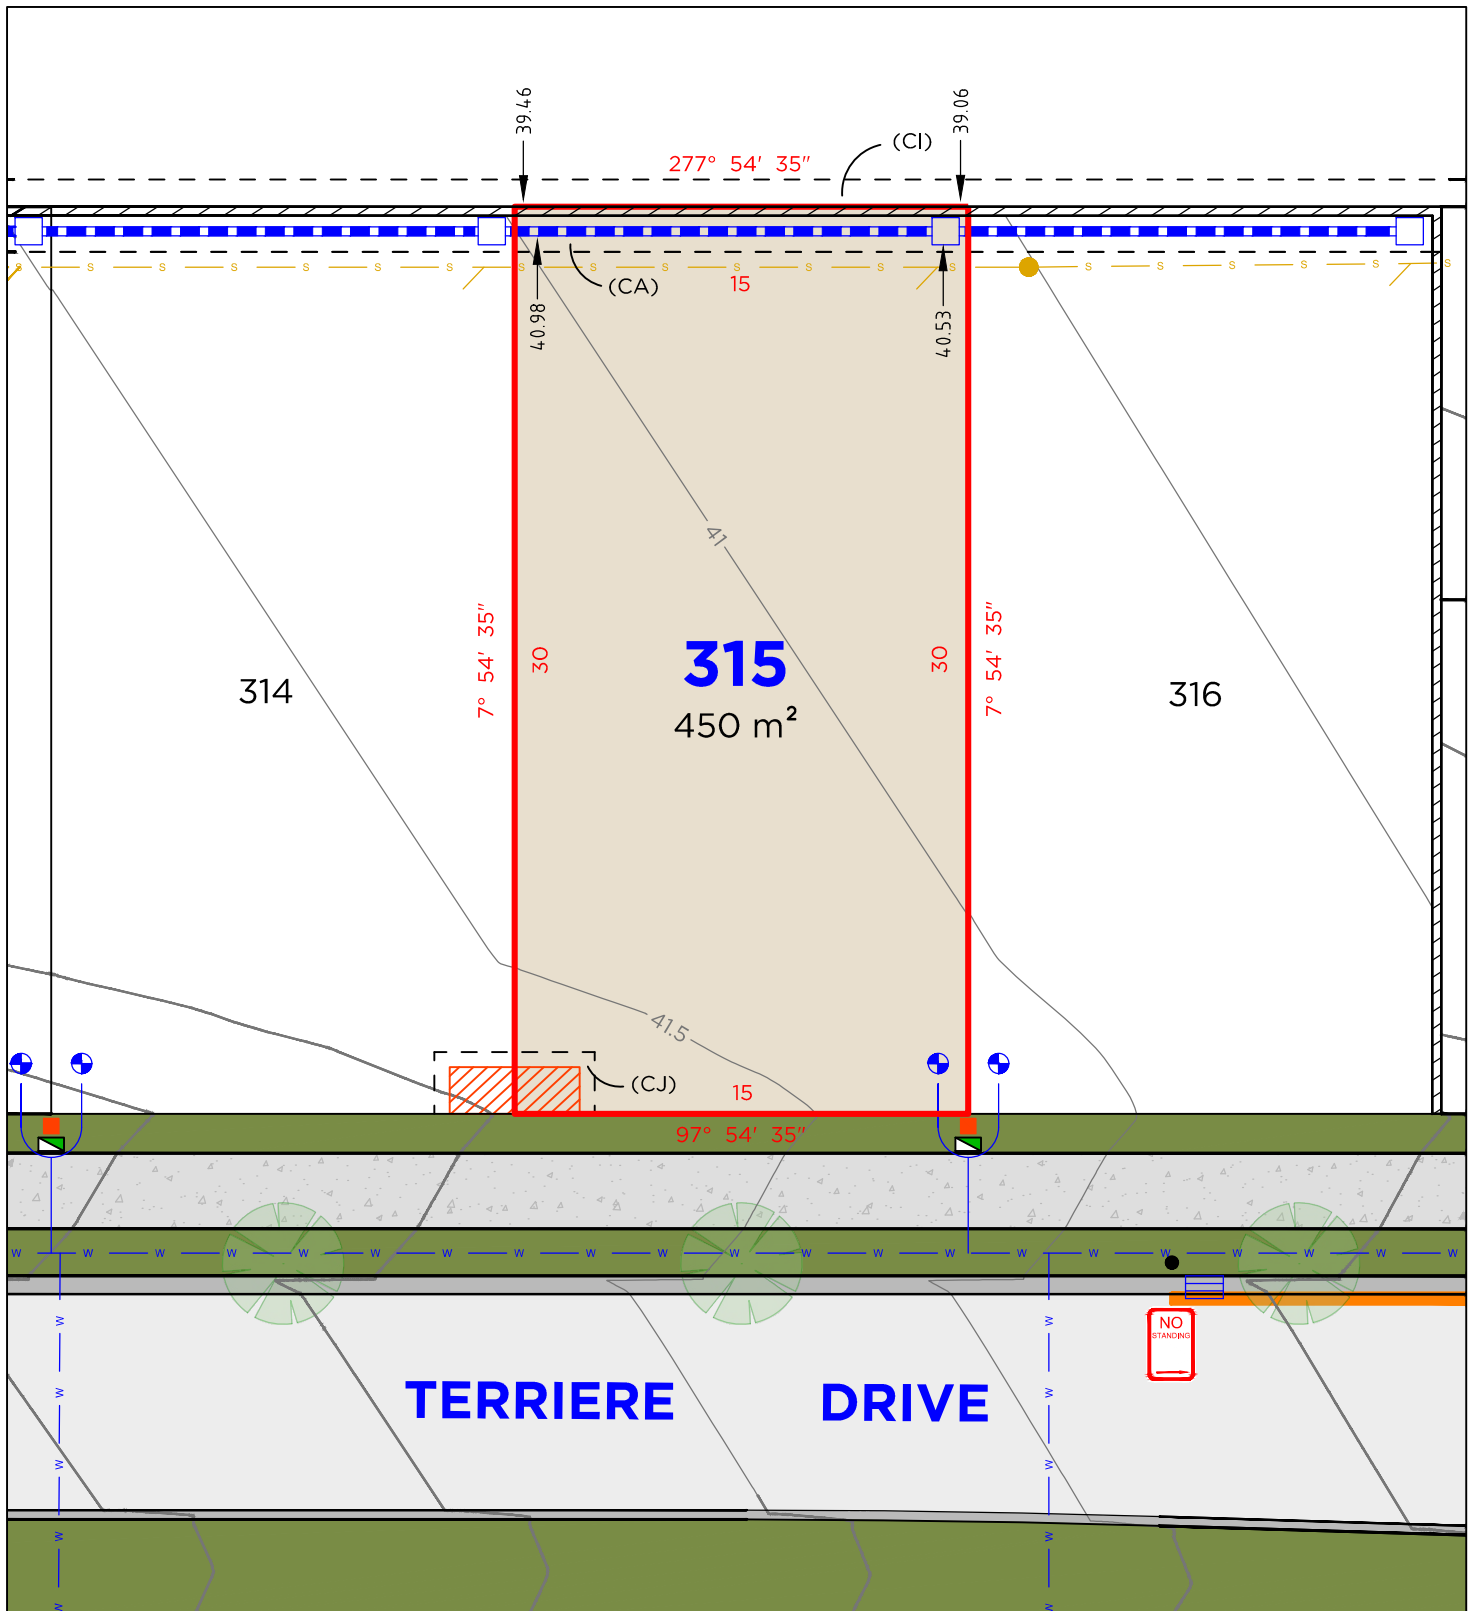

LEGEND

	BOUNDARY LINE		TELSTRA PIT
	ADJACENT BOUNDARY		ELECTRICAL PILLAR
	EASEMENT		ELECTRICAL KIOSK
	SEWER		SEWER MAN HOLE
	WATERMAIN		WATER METER
	STORMWATER		DRAINAGE PIT
	RETAINING WALL		KERB INLET PIT

EASEMENTS

- (CA) EASEMENT TO DRAIN WATER 1.5 WIDE
- (CI) EASEMENT FOR SUPPORT 0.9 WIDE
- (CJ) EASEMENT FOR ELECTRICITY & OTHER PURPOSES 2.05 WIDE


DISCLAIMER

1. THIS PLAN HAS BEEN COMPILED FROM DESIGN PLANS AT THE SCALE/S STATED. IT IS RECOMMENDED THAT A SURVEY IS UNDERTAKEN PRIOR TO THE PREPARATION OF CONSTRUCTION DRAWINGS. THE PLAN IS SUITABLE FOR DESIGN ONLY & MAY NOT BE SUITABLE FOR ANY OTHER PURPOSE OR FOR USE AT ANY OTHER SCALES/S.
2. THE BOUNDARIES & SERVICES SHOWN ARE APPROXIMATE ONLY. FURTHER SURVEY WILL BE REQUIRED IF CONSTRUCTION IS TO TAKE PLACE ON OR ADJACENT TO THE BOUNDARIES.

DELFS LASCELLES
CONSULTING SURVEYORS



LOT 316

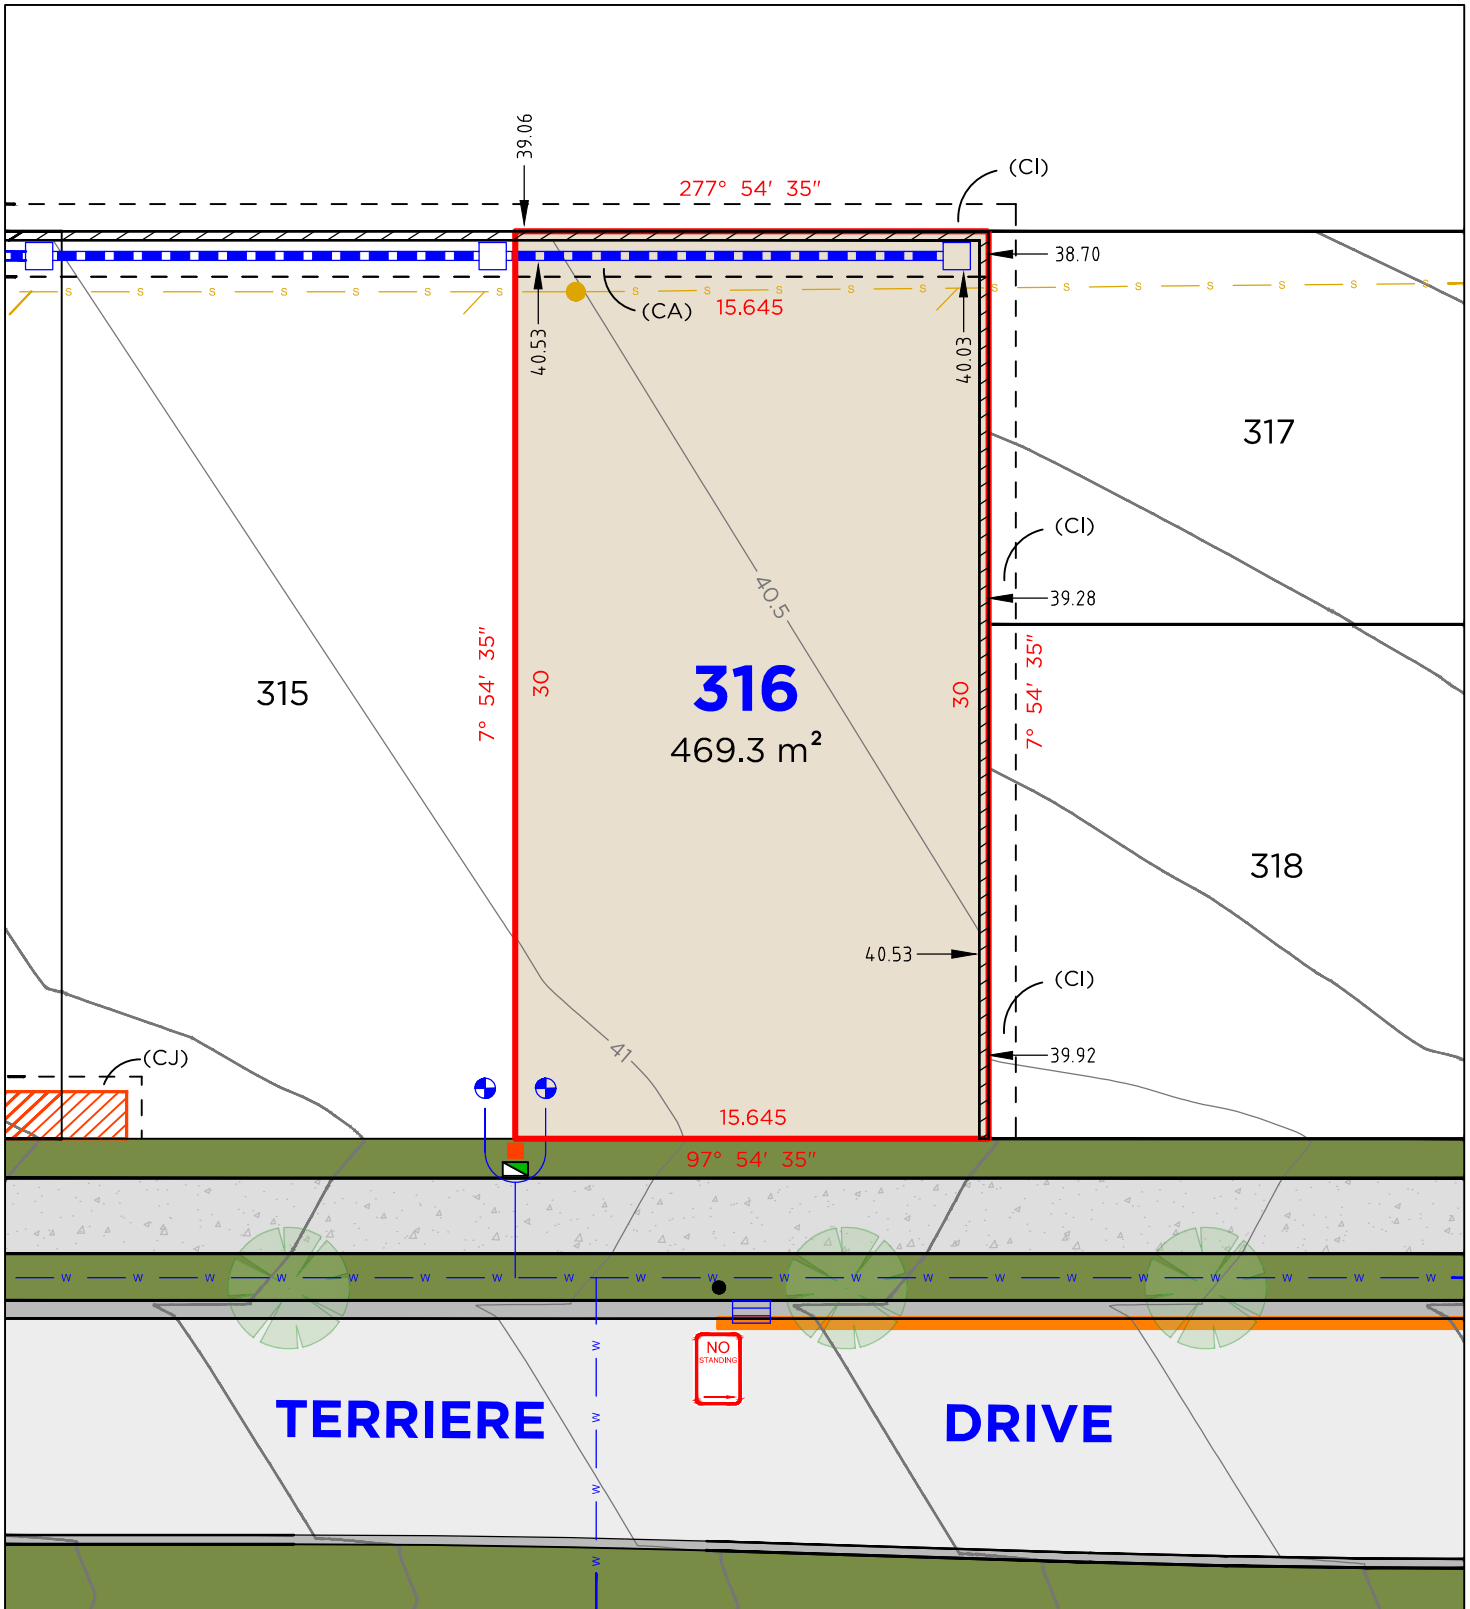

LEGEND

	BOUNDARY LINE		TELSTRA PIT
	ADJACENT BOUNDARY		ELECTRICAL PILLAR
	NO STANDING ZONE		ELECTRICAL KIOSK
	EASEMENT		SEWER MAN HOLE
	SEWER		WATER METER
	WATERMAIN		DRAINAGE PIT
	STORMWATER		KERB INLET PIT
	RETAINING WALL		

EASEMENTS

- (CA) EASEMENT TO DRAIN WATER 1.5 WIDE
- (CI) EASEMENT FOR SUPPORT 0.9 WIDE
- (CJ) EASEMENT FOR ELECTRICITY & OTHER PURPOSES 2.05 WIDE


DISCLAIMER

1. THIS PLAN HAS BEEN COMPILED FROM DESIGN PLANS AT THE SCALE/S STATED. IT IS RECOMMENDED THAT A SURVEY IS UNDERTAKEN PRIOR TO THE PREPARATION OF CONSTRUCTION DRAWINGS. THE PLAN IS SUITABLE FOR DESIGN ONLY & MAY NOT BE SUITABLE FOR ANY OTHER PURPOSE OR FOR USE AT ANY OTHER SCALES/S.
2. THE BOUNDARIES & SERVICES SHOWN ARE APPROXIMATE ONLY. FURTHER SURVEY WILL BE REQUIRED IF CONSTRUCTION IS TO TAKE PLACE ON OR ADJACENT TO THE BOUNDARIES.

DELFS LASCELLES
CONSULTING SURVEYORS



LOT 317

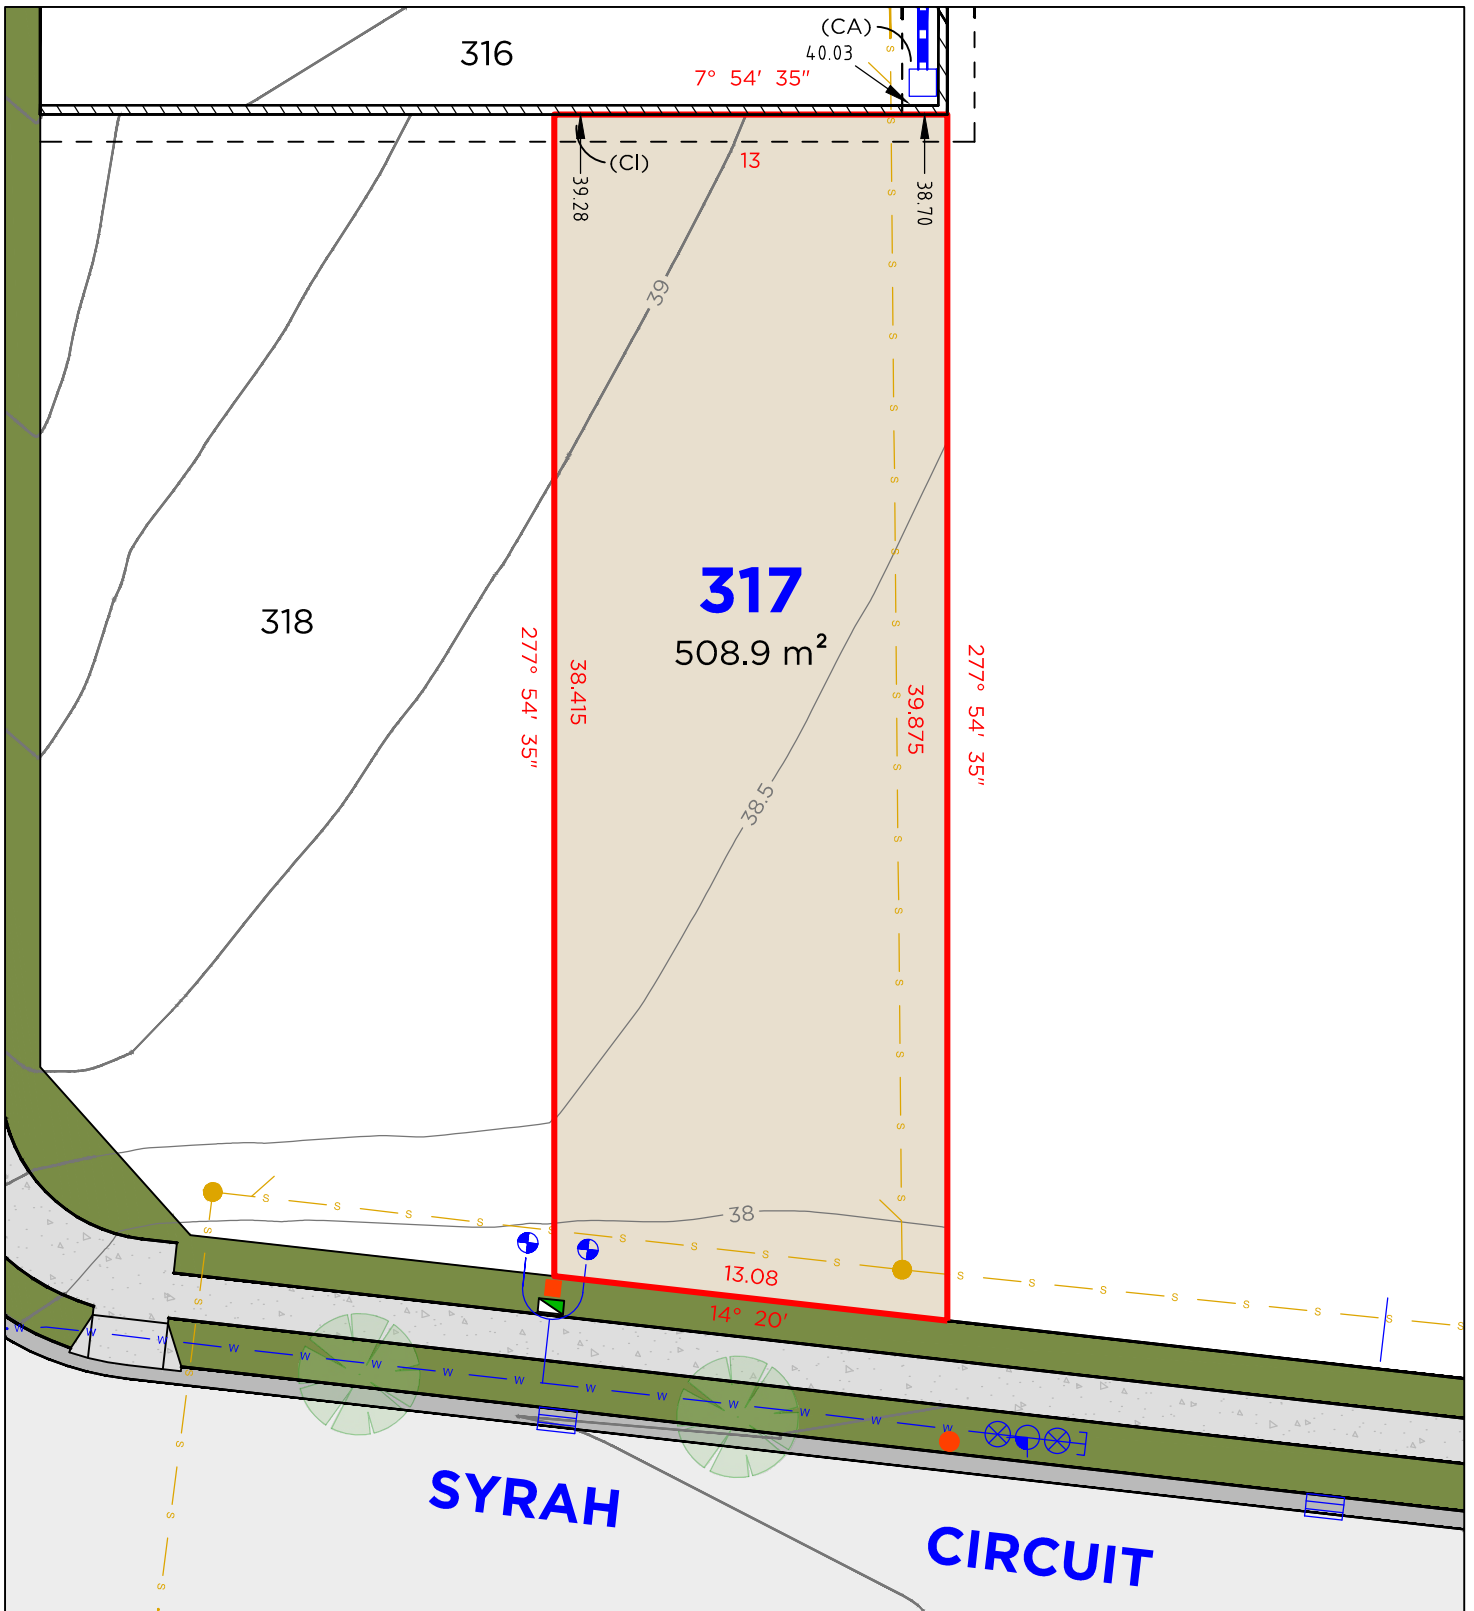

LEGEND

	BOUNDARY LINE		TELSTRA PIT
	ADJACENT BOUNDARY		ELECTRICAL PILLAR
	EASEMENT		LIGHT POLE
	SEWER		SEWER MAN HOLE
	WATERMAIN		WATER METER
	STORMWATER		DRAINAGE PIT
	RETAINING WALL		KERB INLET PIT
	STOP VALVE		HYDRANT

EASEMENTS

- (CA) EASEMENT TO DRAIN WATER 1.5 WIDE
- (CI) EASEMENT FOR SUPPORT 0.9 WIDE


DISCLAIMER

1. THIS PLAN HAS BEEN COMPILED FROM DESIGN PLANS AT THE SCALE/S STATED. IT IS RECOMMENDED THAT A SURVEY IS UNDERTAKEN PRIOR TO THE PREPARATION OF CONSTRUCTION DRAWINGS. THE PLAN IS SUITABLE FOR DESIGN ONLY & MAY NOT BE SUITABLE FOR ANY OTHER PURPOSE OR FOR USE AT ANY OTHER SCALES/S.
2. THE BOUNDARIES & SERVICES SHOWN ARE APPROXIMATE ONLY. FURTHER SURVEY WILL BE REQUIRED IF CONSTRUCTION IS TO TAKE PLACE ON OR ADJACENT TO THE BOUNDARIES.

DELFS LASCELLES
CONSULTING SURVEYORS



LOT 318

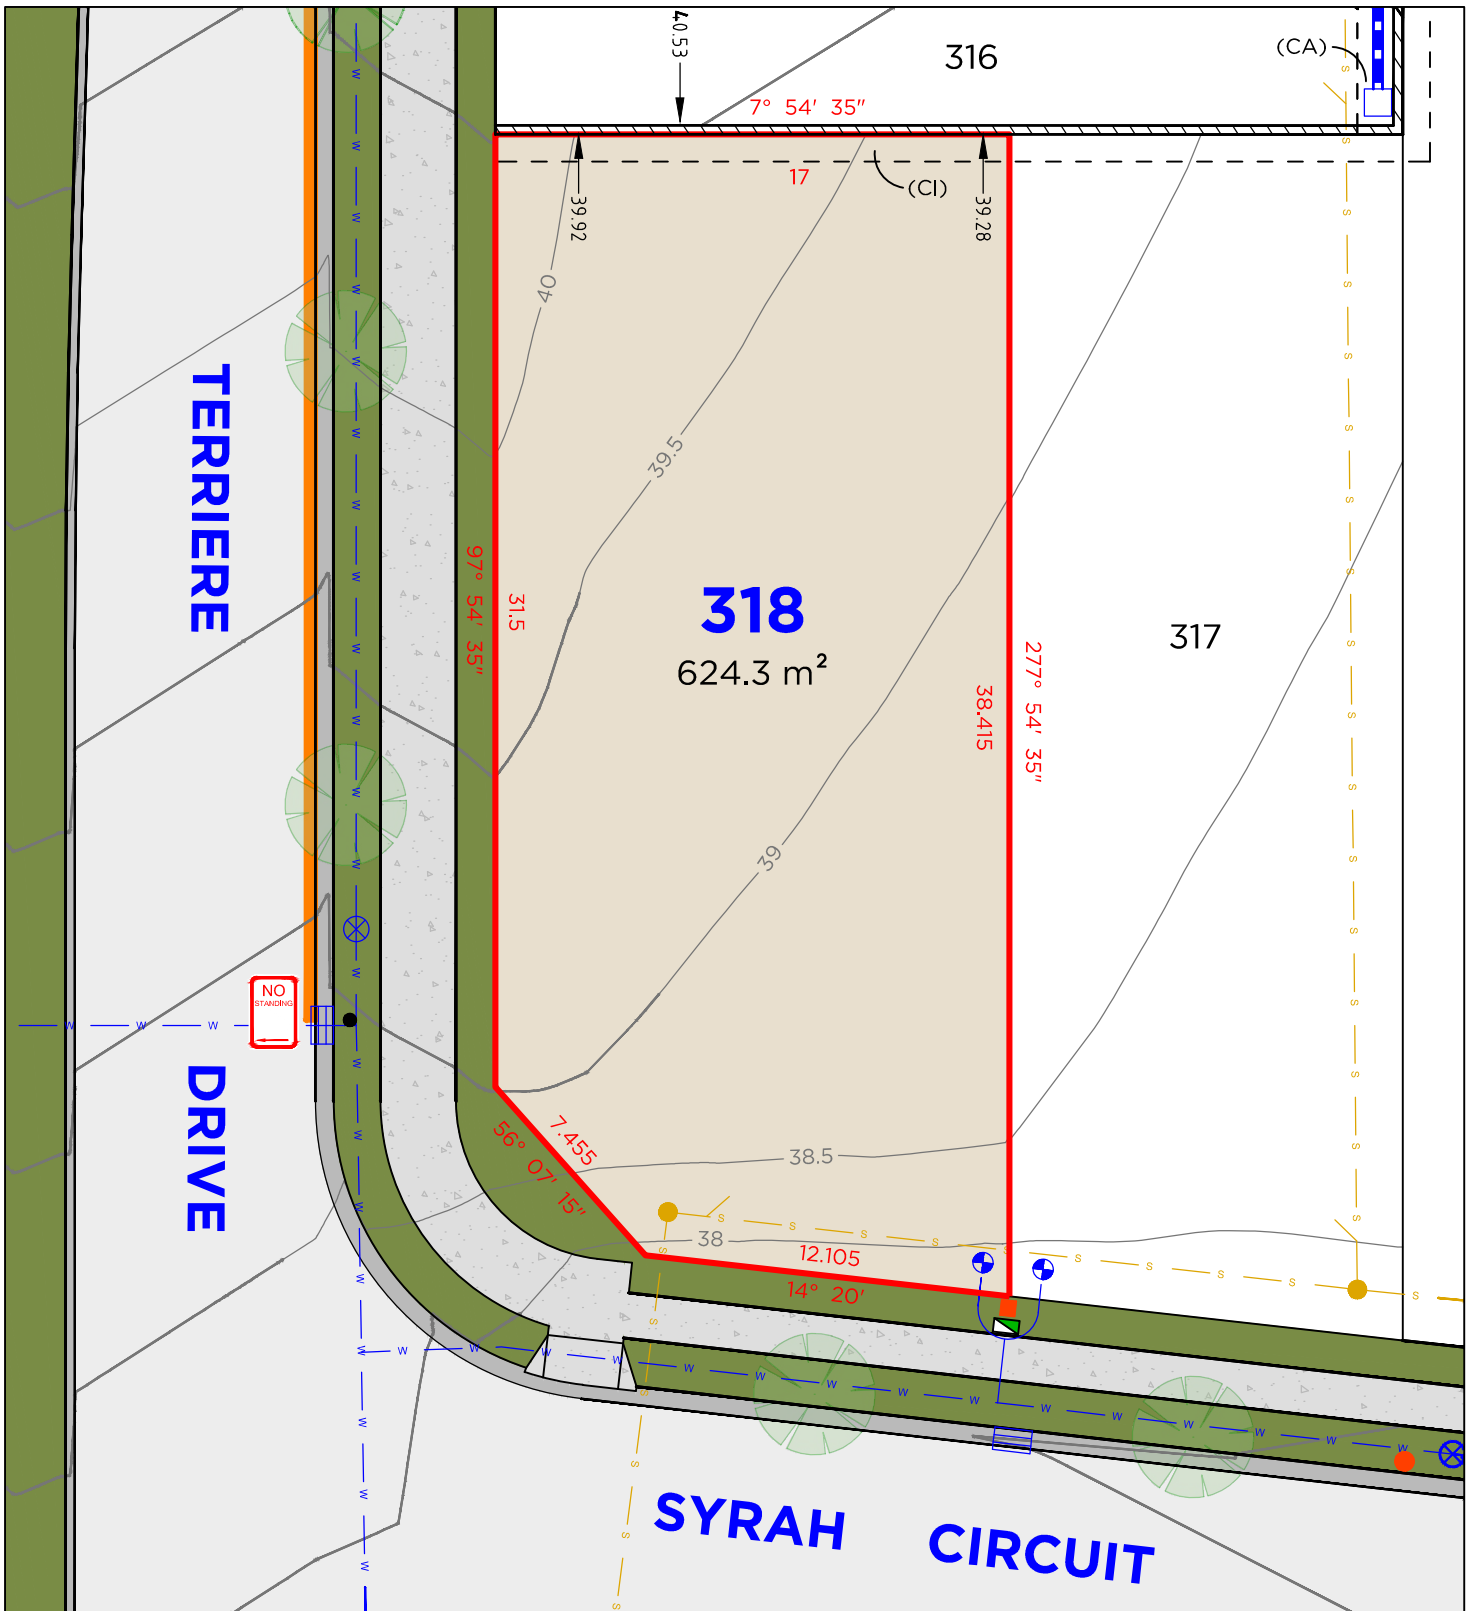

LEGEND

	BOUNDARY LINE		TELSTRA PIT
	ADJACENT BOUNDARY		ELECTRICAL PILLAR
	NO STANDING ZONE		LIGHT POLE
	EASEMENT		SEWER MAN HOLE
	SEWER		WATER METER
	WATERMAIN		DRAINAGE PIT
	STORMWATER		KERB INLET PIT
	RETAINING WALL		HYDRANT

EASEMENTS

- (CA) EASEMENT TO DRAIN WATER 1.5 WIDE
- (CI) EASEMENT FOR SUPPORT 0.9 WIDE


DISCLAIMER

1. THIS PLAN HAS BEEN COMPILED FROM DESIGN PLANS AT THE SCALE/S STATED. IT IS RECOMMENDED THAT A SURVEY IS UNDERTAKEN PRIOR TO THE PREPARATION OF CONSTRUCTION DRAWINGS. THE PLAN IS SUITABLE FOR DESIGN ONLY & MAY NOT BE SUITABLE FOR ANY OTHER PURPOSE OR FOR USE AT ANY OTHER SCALES/S.
2. THE BOUNDARIES & SERVICES SHOWN ARE APPROXIMATE ONLY. FURTHER SURVEY WILL BE REQUIRED IF CONSTRUCTION IS TO TAKE PLACE ON OR ADJACENT TO THE BOUNDARIES.

DELFS LASCELLES
CONSULTING SURVEYORS



LOT 319

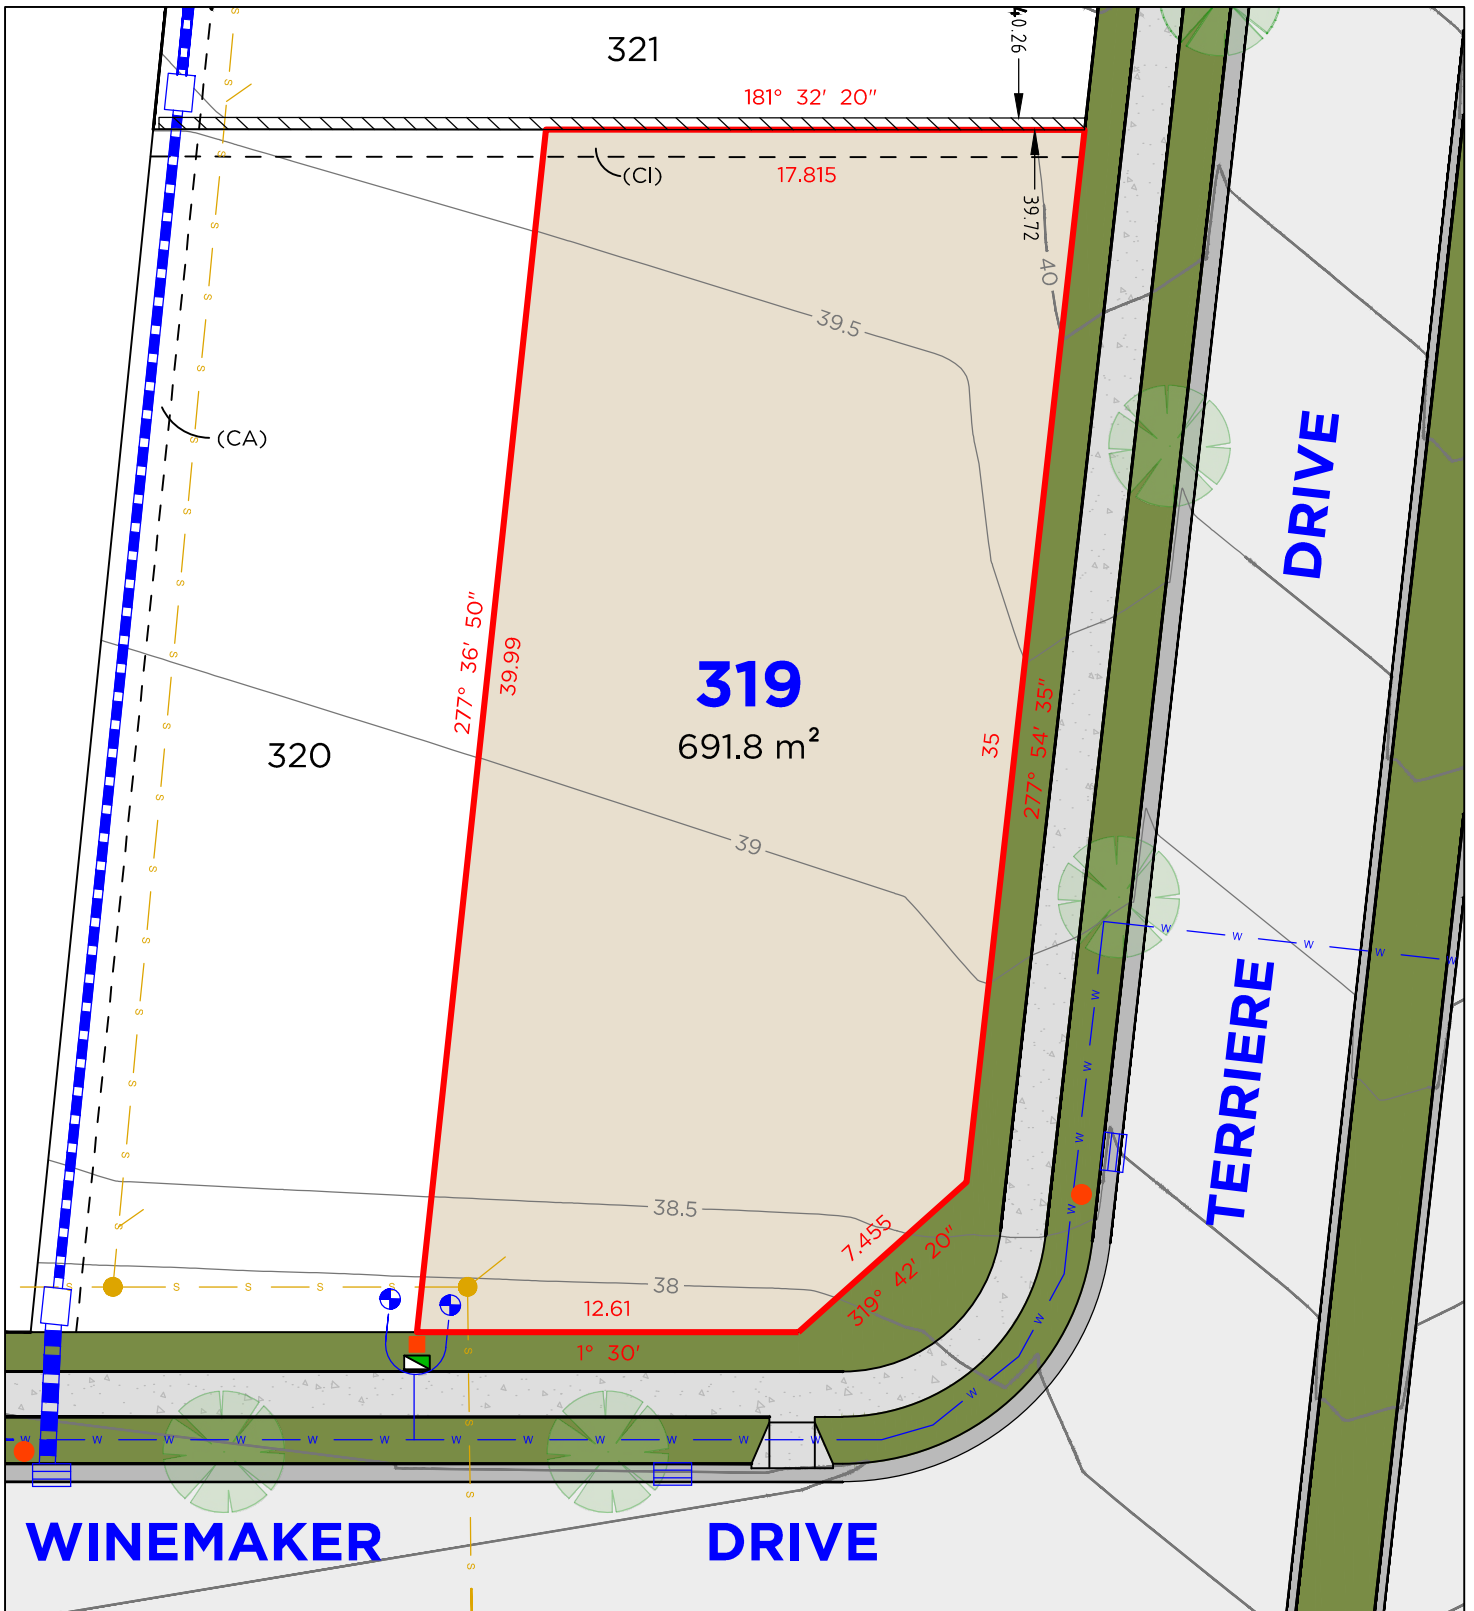

LEGEND

	BOUNDARY LINE		TELSTRA PIT
	ADJACENT BOUNDARY		ELECTRICAL PILLAR
	EASEMENT		SEWER MAN HOLE
	SEWER		WATER METER
	WATERMAIN		DRAINAGE PIT
	STORMWATER		KERB INLET PIT
	RETAINING WALL		

EASEMENTS

- (CA) EASEMENT TO DRAIN WATER 1.5 WIDE
- (CI) EASEMENT FOR SUPPORT 0.9 WIDE


DISCLAIMER

1. THIS PLAN HAS BEEN COMPILED FROM DESIGN PLANS AT THE SCALE/S STATED. IT IS RECOMMENDED THAT A SURVEY IS UNDERTAKEN PRIOR TO THE PREPARATION OF CONSTRUCTION DRAWINGS. THE PLAN IS SUITABLE FOR DESIGN ONLY & MAY NOT BE SUITABLE FOR ANY OTHER PURPOSE OR FOR USE AT ANY OTHER SCALES/S.
2. THE BOUNDARIES & SERVICES SHOWN ARE APPROXIMATE ONLY. FURTHER SURVEY WILL BE REQUIRED IF CONSTRUCTION IS TO TAKE PLACE ON OR ADJACENT TO THE BOUNDARIES.

DELFS LASCELLES
CONSULTING SURVEYORS



LOT 320

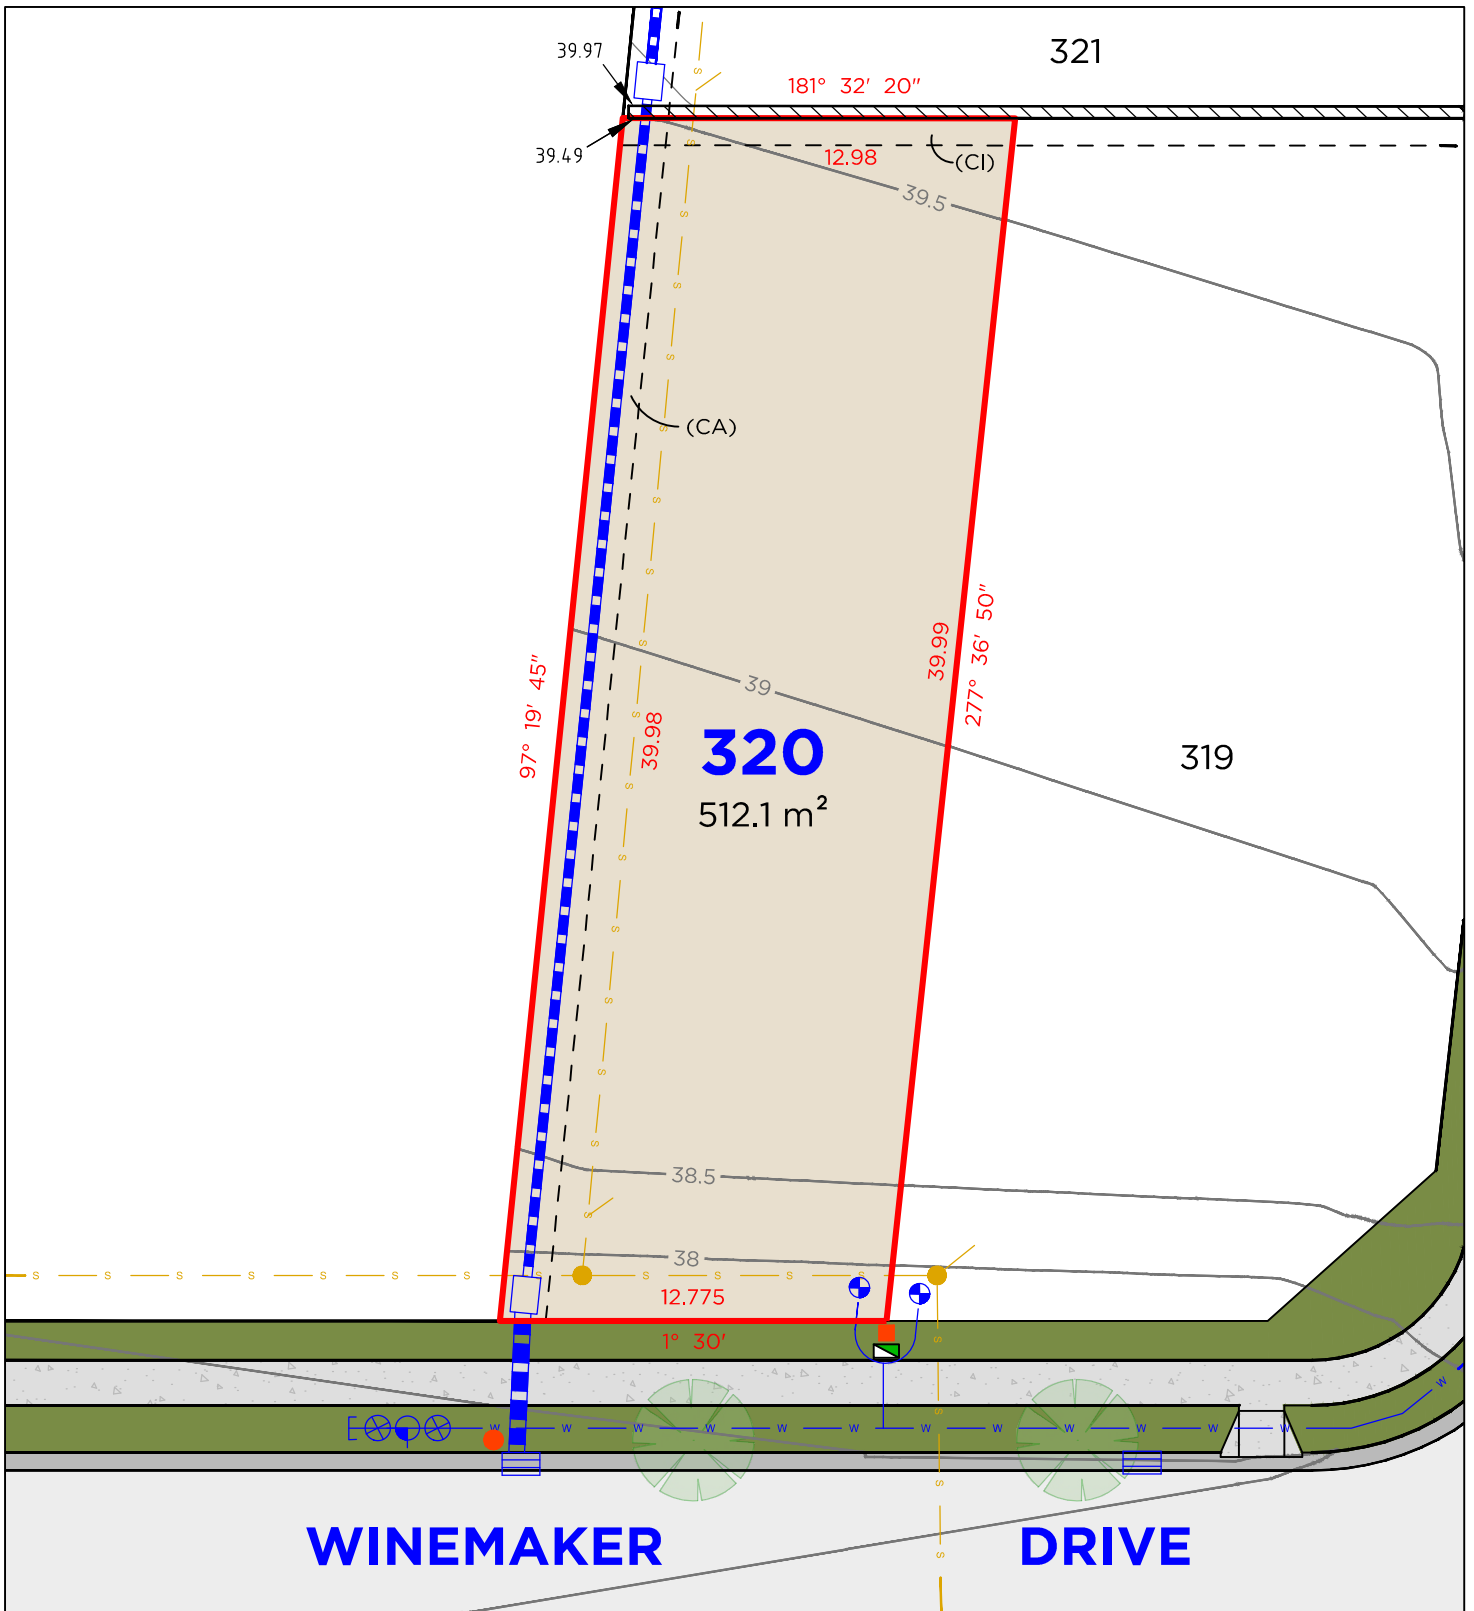

LEGEND

	BOUNDARY LINE		TELSTRA PIT
	ADJACENT BOUNDARY		ELECTRICAL PILLAR
	EASEMENT		LIGHT POLE
	SEWER		SEWER MAN HOLE
	WATERMAIN		WATER METER
	STORMWATER		DRAINAGE PIT
	RETAINING WALL		KERB INLET PIT
	STOP VALVE		HYDRANT

EASEMENTS

- (CA) EASEMENT TO DRAIN WATER 1.5 WIDE
- (CI) EASEMENT FOR SUPPORT 0.9 WIDE


DISCLAIMER

1. THIS PLAN HAS BEEN COMPILED FROM DESIGN PLANS AT THE SCALE/S STATED. IT IS RECOMMENDED THAT A SURVEY IS UNDERTAKEN PRIOR TO THE PREPARATION OF CONSTRUCTION DRAWINGS. THE PLAN IS SUITABLE FOR DESIGN ONLY & MAY NOT BE SUITABLE FOR ANY OTHER PURPOSE OR FOR USE AT ANY OTHER SCALES/S.
2. THE BOUNDARIES & SERVICES SHOWN ARE APPROXIMATE ONLY. FURTHER SURVEY WILL BE REQUIRED IF CONSTRUCTION IS TO TAKE PLACE ON OR ADJACENT TO THE BOUNDARIES.

DELFS LASCELLES
CONSULTING SURVEYORS



LOT 321

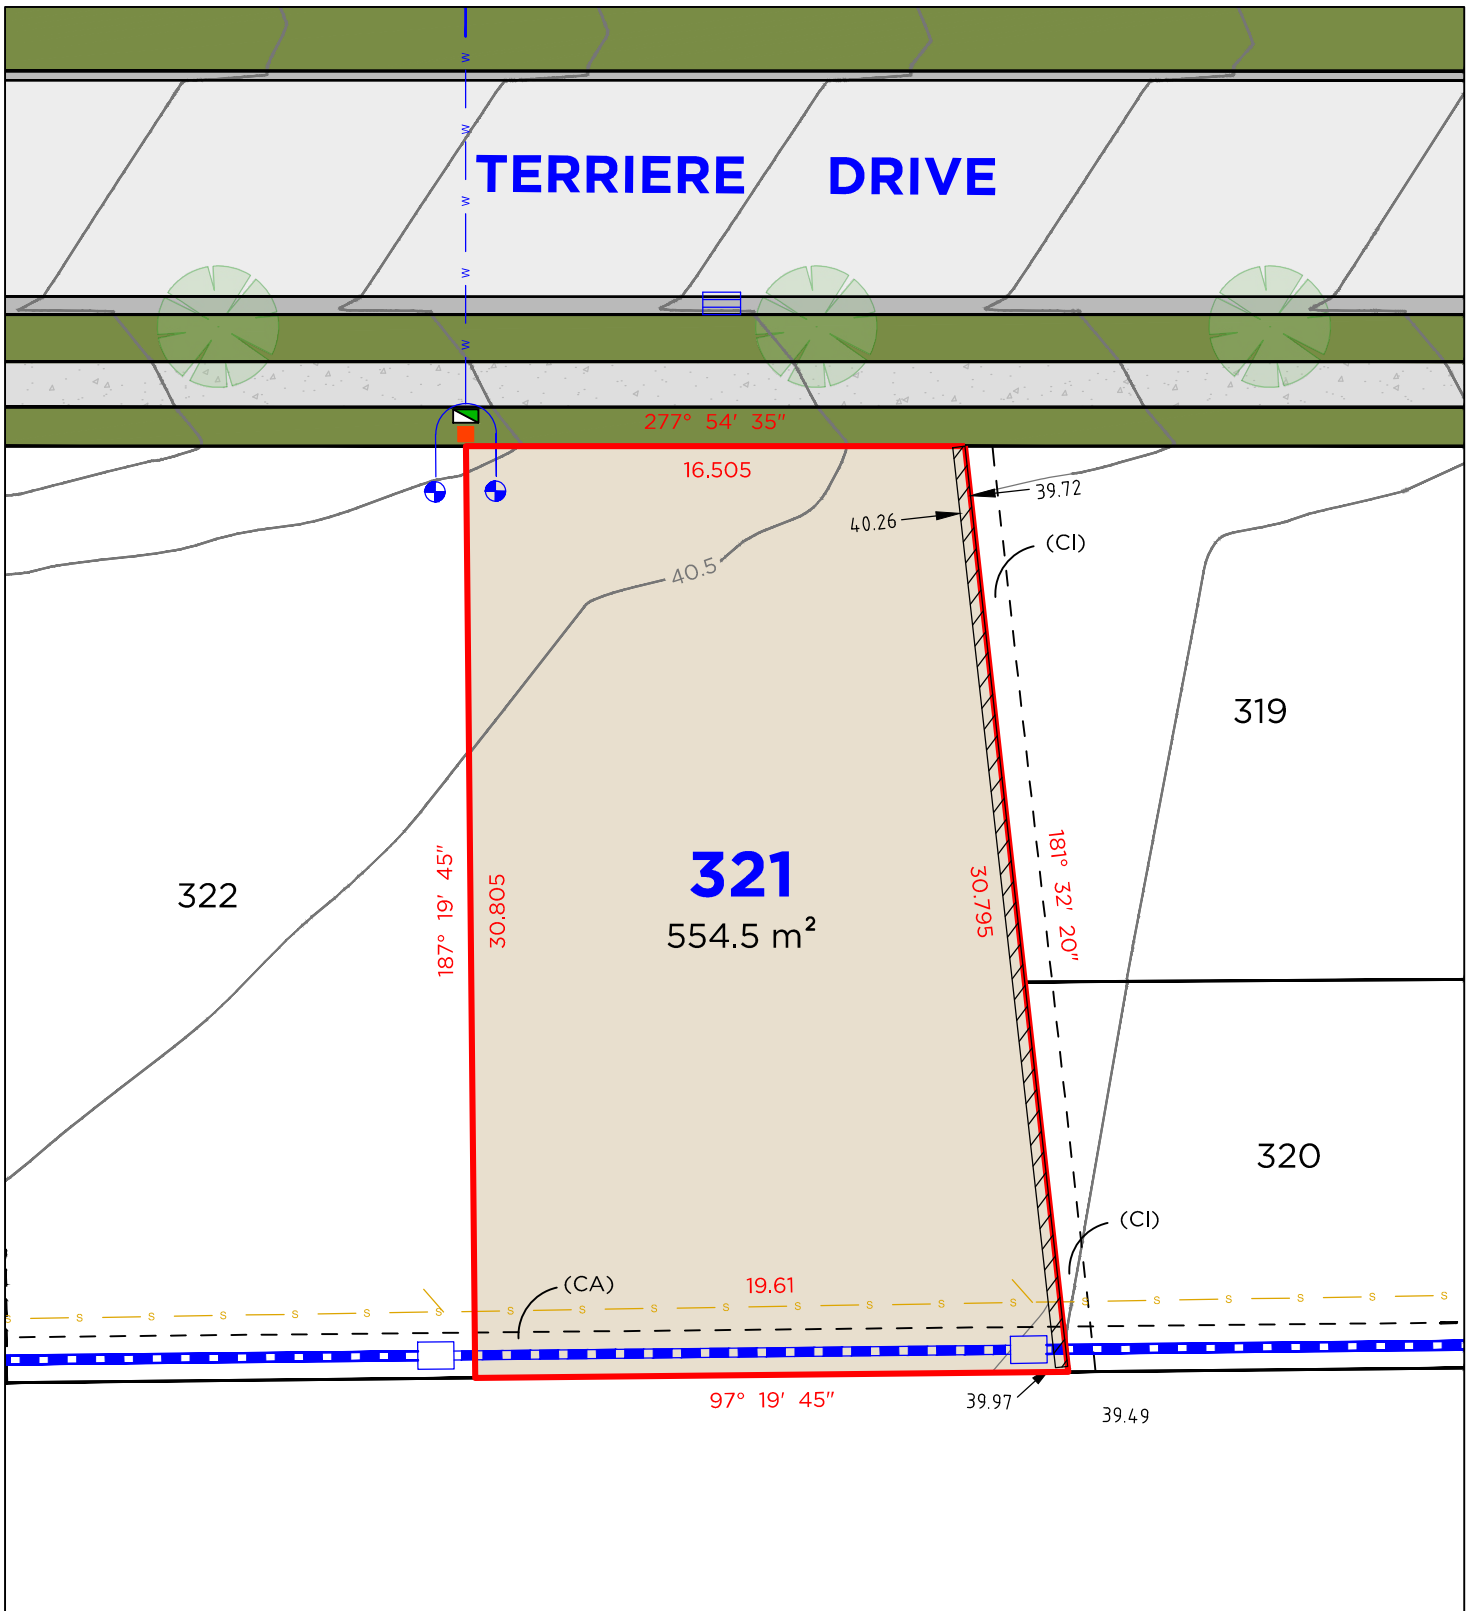

LEGEND

	BOUNDARY LINE
	ADJACENT BOUNDARY
	EASEMENT
	SEWER
	WATERMAIN
	STORMWATER
	RETAINING WALL

	TELSTRA PIT
	ELECTRICAL PILLAR
	SEWER MAN HOLE
	WATER METER
	DRAINAGE PIT
	KERB INLET PIT
	HYDRANT
	STOP VALVE

EASEMENTS

- (CA) EASEMENT TO DRAIN WATER 1.5 WIDE
- (CI) EASEMENT FOR SUPPORT 0.9 WIDE


DISCLAIMER

1. THIS PLAN HAS BEEN COMPILED FROM DESIGN PLANS AT THE SCALE/S STATED. IT IS RECOMMENDED THAT A SURVEY IS UNDERTAKEN PRIOR TO THE PREPARATION OF CONSTRUCTION DRAWINGS. THE PLAN IS SUITABLE FOR DESIGN ONLY & MAY NOT BE SUITABLE FOR ANY OTHER PURPOSE OR FOR USE AT ANY OTHER SCALES/S.
2. THE BOUNDARIES & SERVICES SHOWN ARE APPROXIMATE ONLY. FURTHER SURVEY WILL BE REQUIRED IF CONSTRUCTION IS TO TAKE PLACE ON OR ADJACENT TO THE BOUNDARIES.

DELFS LASCELLES
CONSULTING SURVEYORS



LOT 322

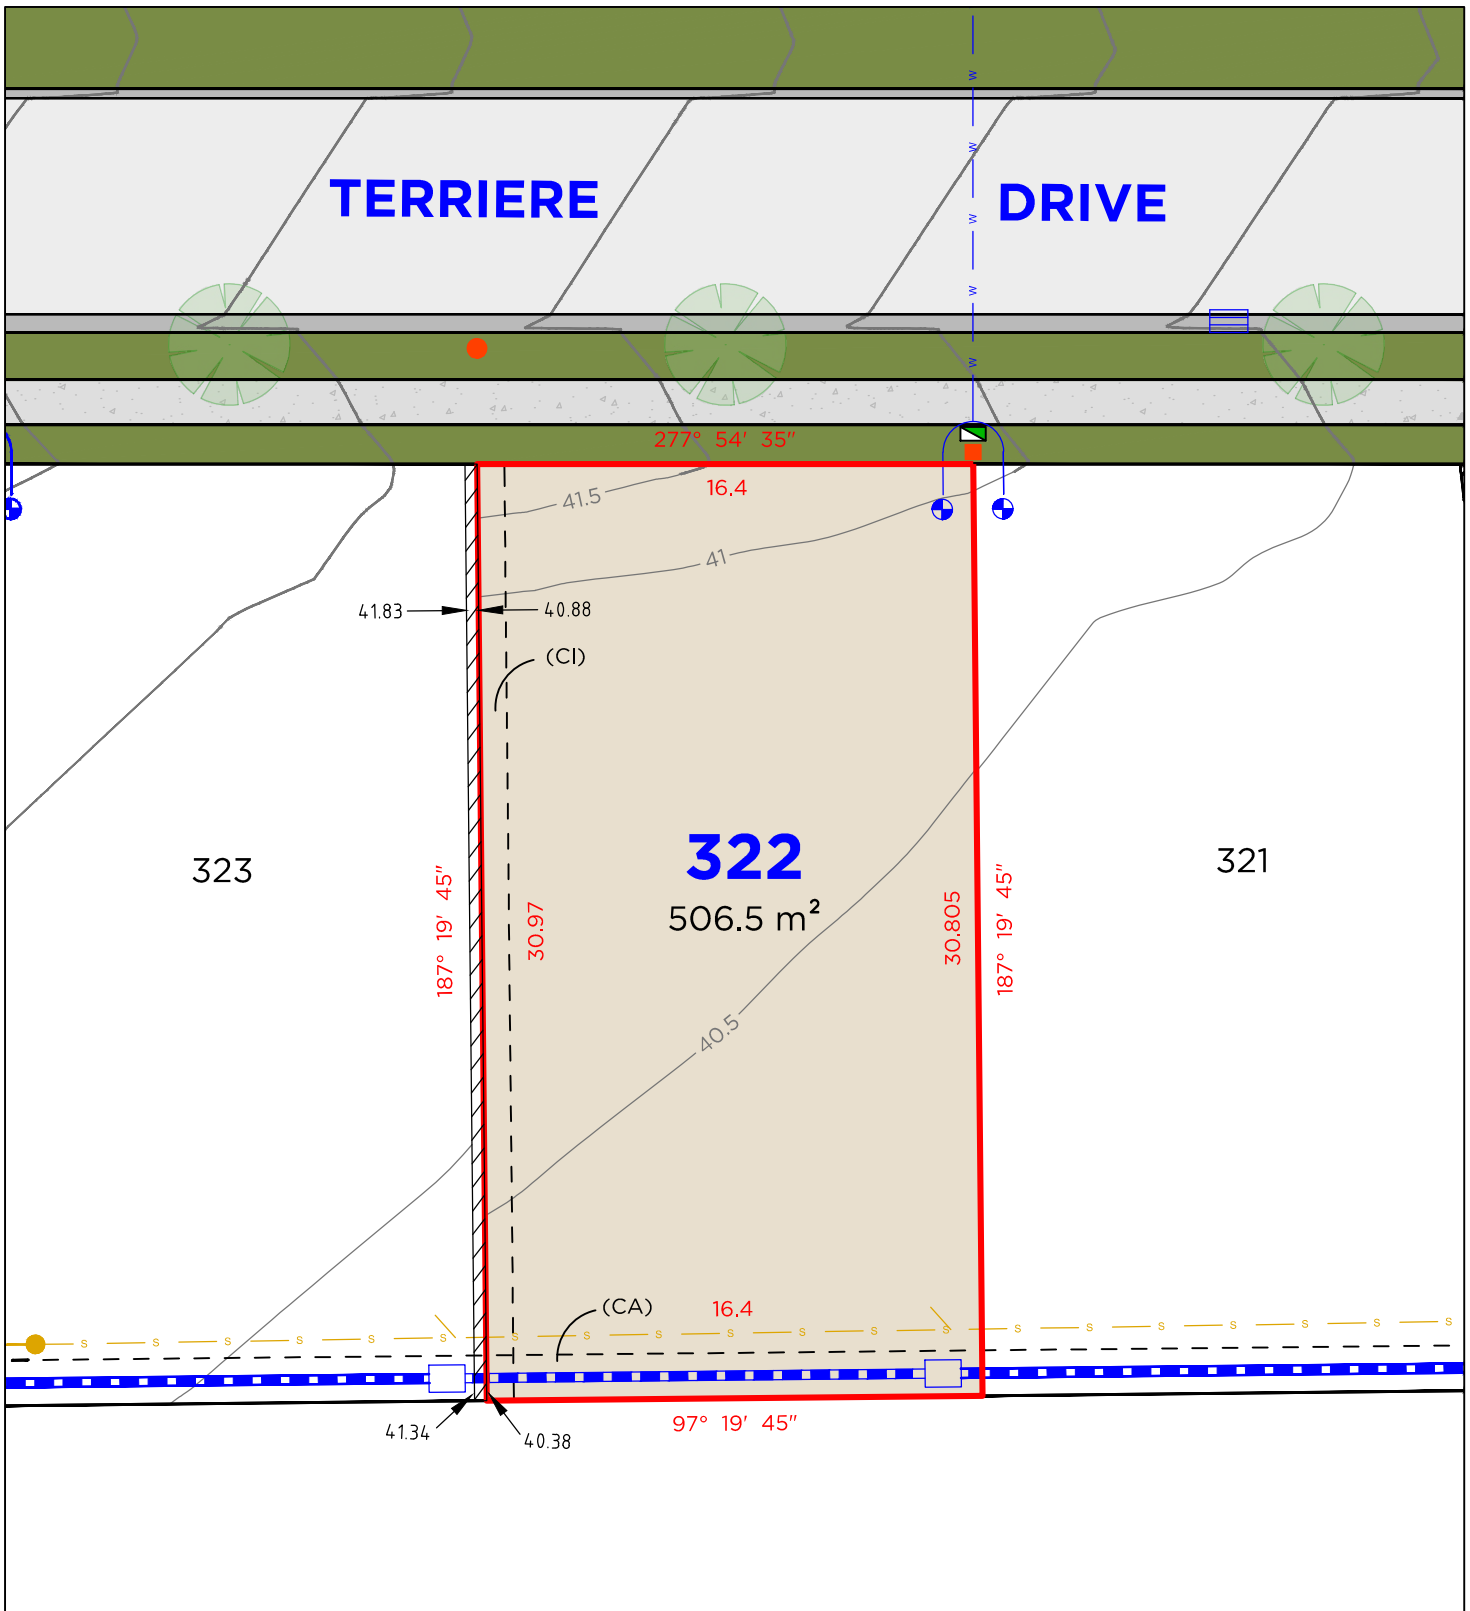

LEGEND

	BOUNDARY LINE		TELSTRA PIT
	ADJACENT BOUNDARY		ELECTRICAL PILLAR
	EASEMENT		LIGHT POLE
	SEWER		SEWER MAN HOLE
	WATERMAIN		WATER METER
	STORMWATER		DRAINAGE PIT
	RETAINING WALL		KERB INLET PIT

EASEMENTS

- (CA) EASEMENT TO DRAIN WATER 1.5 WIDE
- (CI) EASEMENT FOR SUPPORT 0.9 WIDE


DISCLAIMER

1. THIS PLAN HAS BEEN COMPILED FROM DESIGN PLANS AT THE SCALE/S STATED. IT IS RECOMMENDED THAT A SURVEY IS UNDERTAKEN PRIOR TO THE PREPARATION OF CONSTRUCTION DRAWINGS. THE PLAN IS SUITABLE FOR DESIGN ONLY & MAY NOT BE SUITABLE FOR ANY OTHER PURPOSE OR FOR USE AT ANY OTHER SCALES/S.
2. THE BOUNDARIES & SERVICES SHOWN ARE APPROXIMATE ONLY. FURTHER SURVEY WILL BE REQUIRED IF CONSTRUCTION IS TO TAKE PLACE ON OR ADJACENT TO THE BOUNDARIES.

DELFS LASCELLES
CONSULTING SURVEYORS



LOT 323

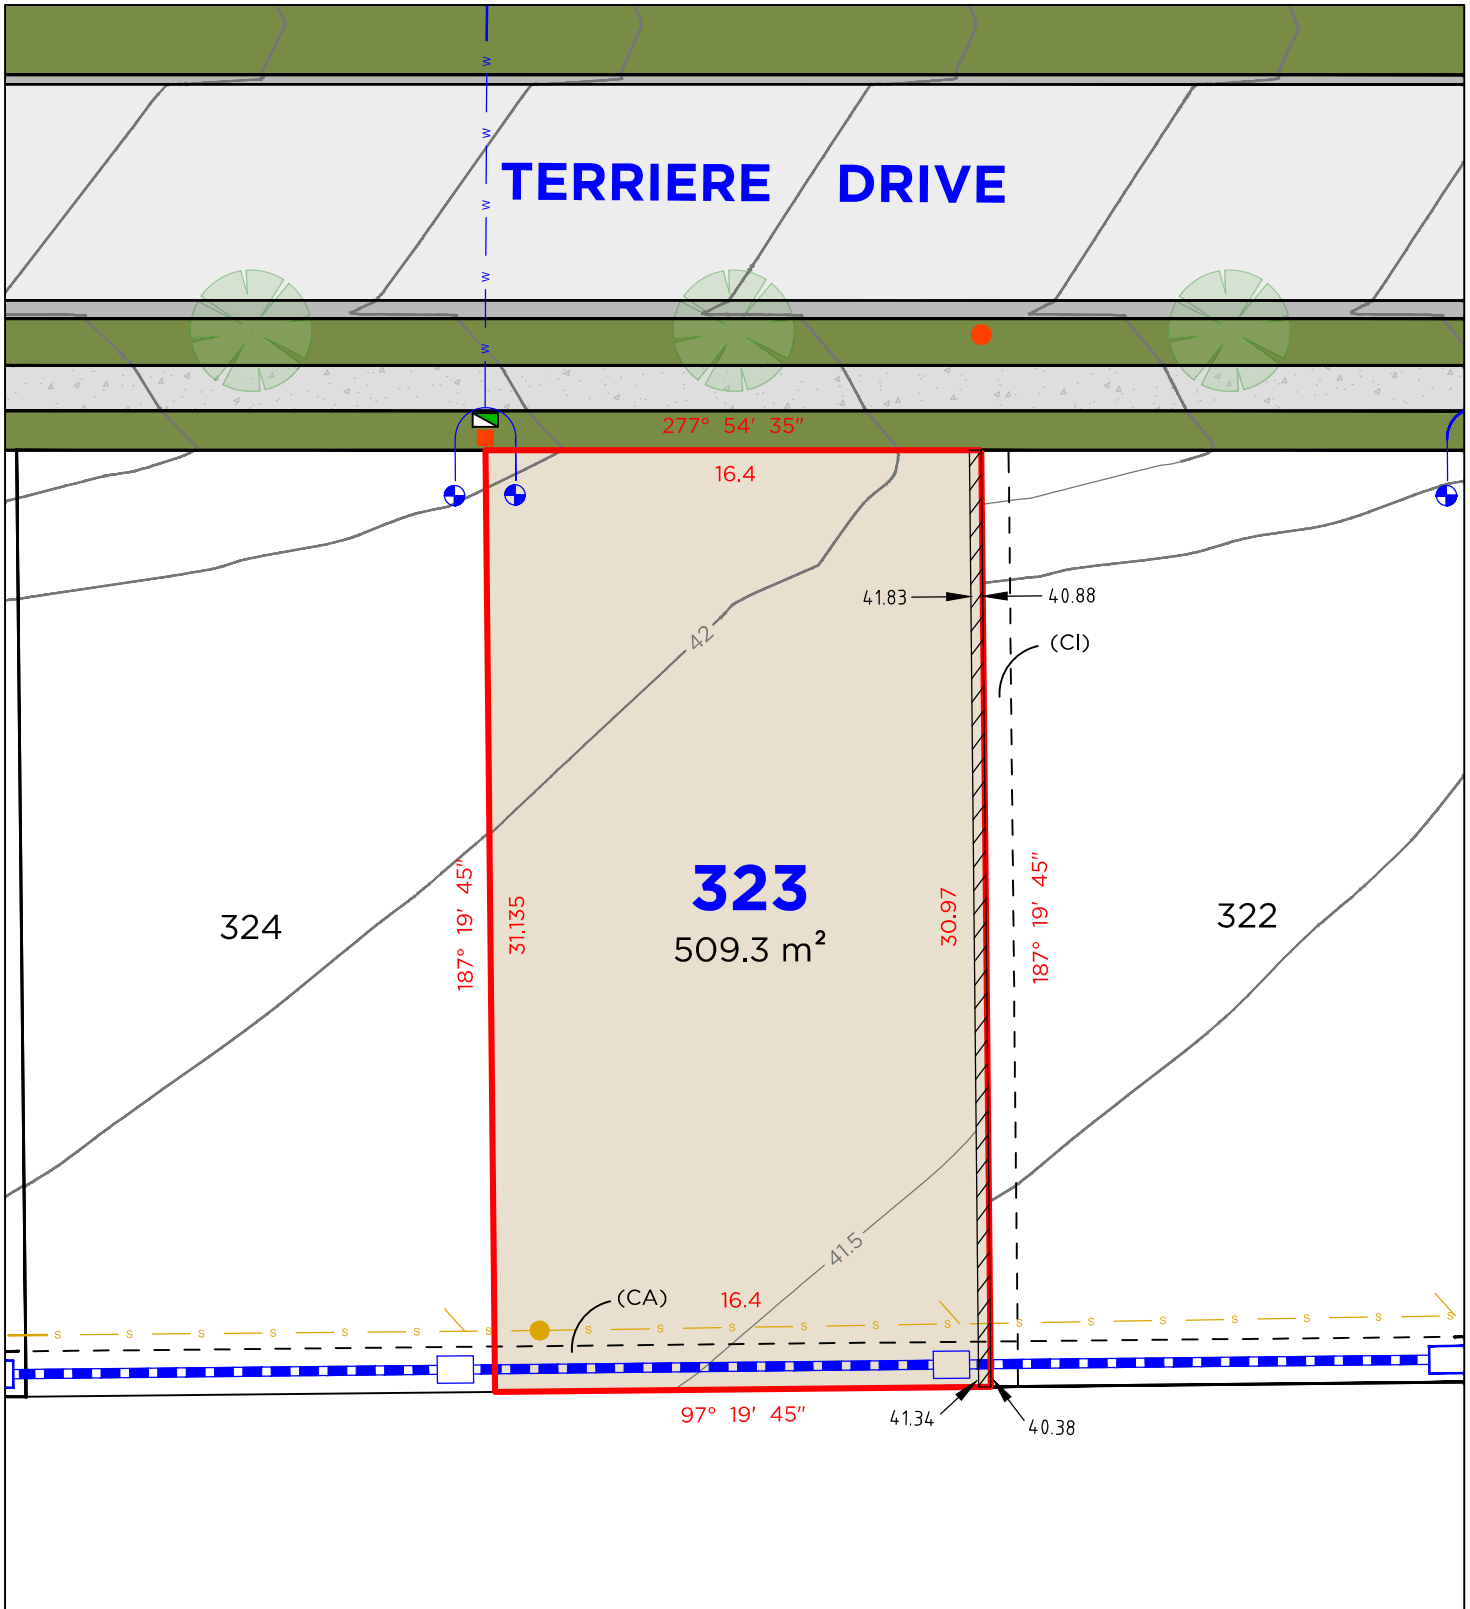

LEGEND

	BOUNDARY LINE		TELSTRA PIT
	ADJACENT BOUNDARY		ELECTRICAL PILLAR
	EASEMENT		LIGHT POLE
	SEWER		SEWER MAN HOLE
	WATERMAIN		WATER METER
	STORMWATER		DRAINAGE PIT
	RETAINING WALL		KERB INLET PIT

EASEMENTS

- (CA) EASEMENT TO DRAIN WATER 1.5 WIDE
- (CI) EASEMENT FOR SUPPORT 0.9 WIDE


DISCLAIMER

1. THIS PLAN HAS BEEN COMPILED FROM DESIGN PLANS AT THE SCALE/S STATED. IT IS RECOMMENDED THAT A SURVEY IS UNDERTAKEN PRIOR TO THE PREPARATION OF CONSTRUCTION DRAWINGS. THE PLAN IS SUITABLE FOR DESIGN ONLY & MAY NOT BE SUITABLE FOR ANY OTHER PURPOSE OR FOR USE AT ANY OTHER SCALES/S.
2. THE BOUNDARIES & SERVICES SHOWN ARE APPROXIMATE ONLY. FURTHER SURVEY WILL BE REQUIRED IF CONSTRUCTION IS TO TAKE PLACE ON OR ADJACENT TO THE BOUNDARIES.

DELFS LASCELLES
CONSULTING SURVEYORS



LOT 324

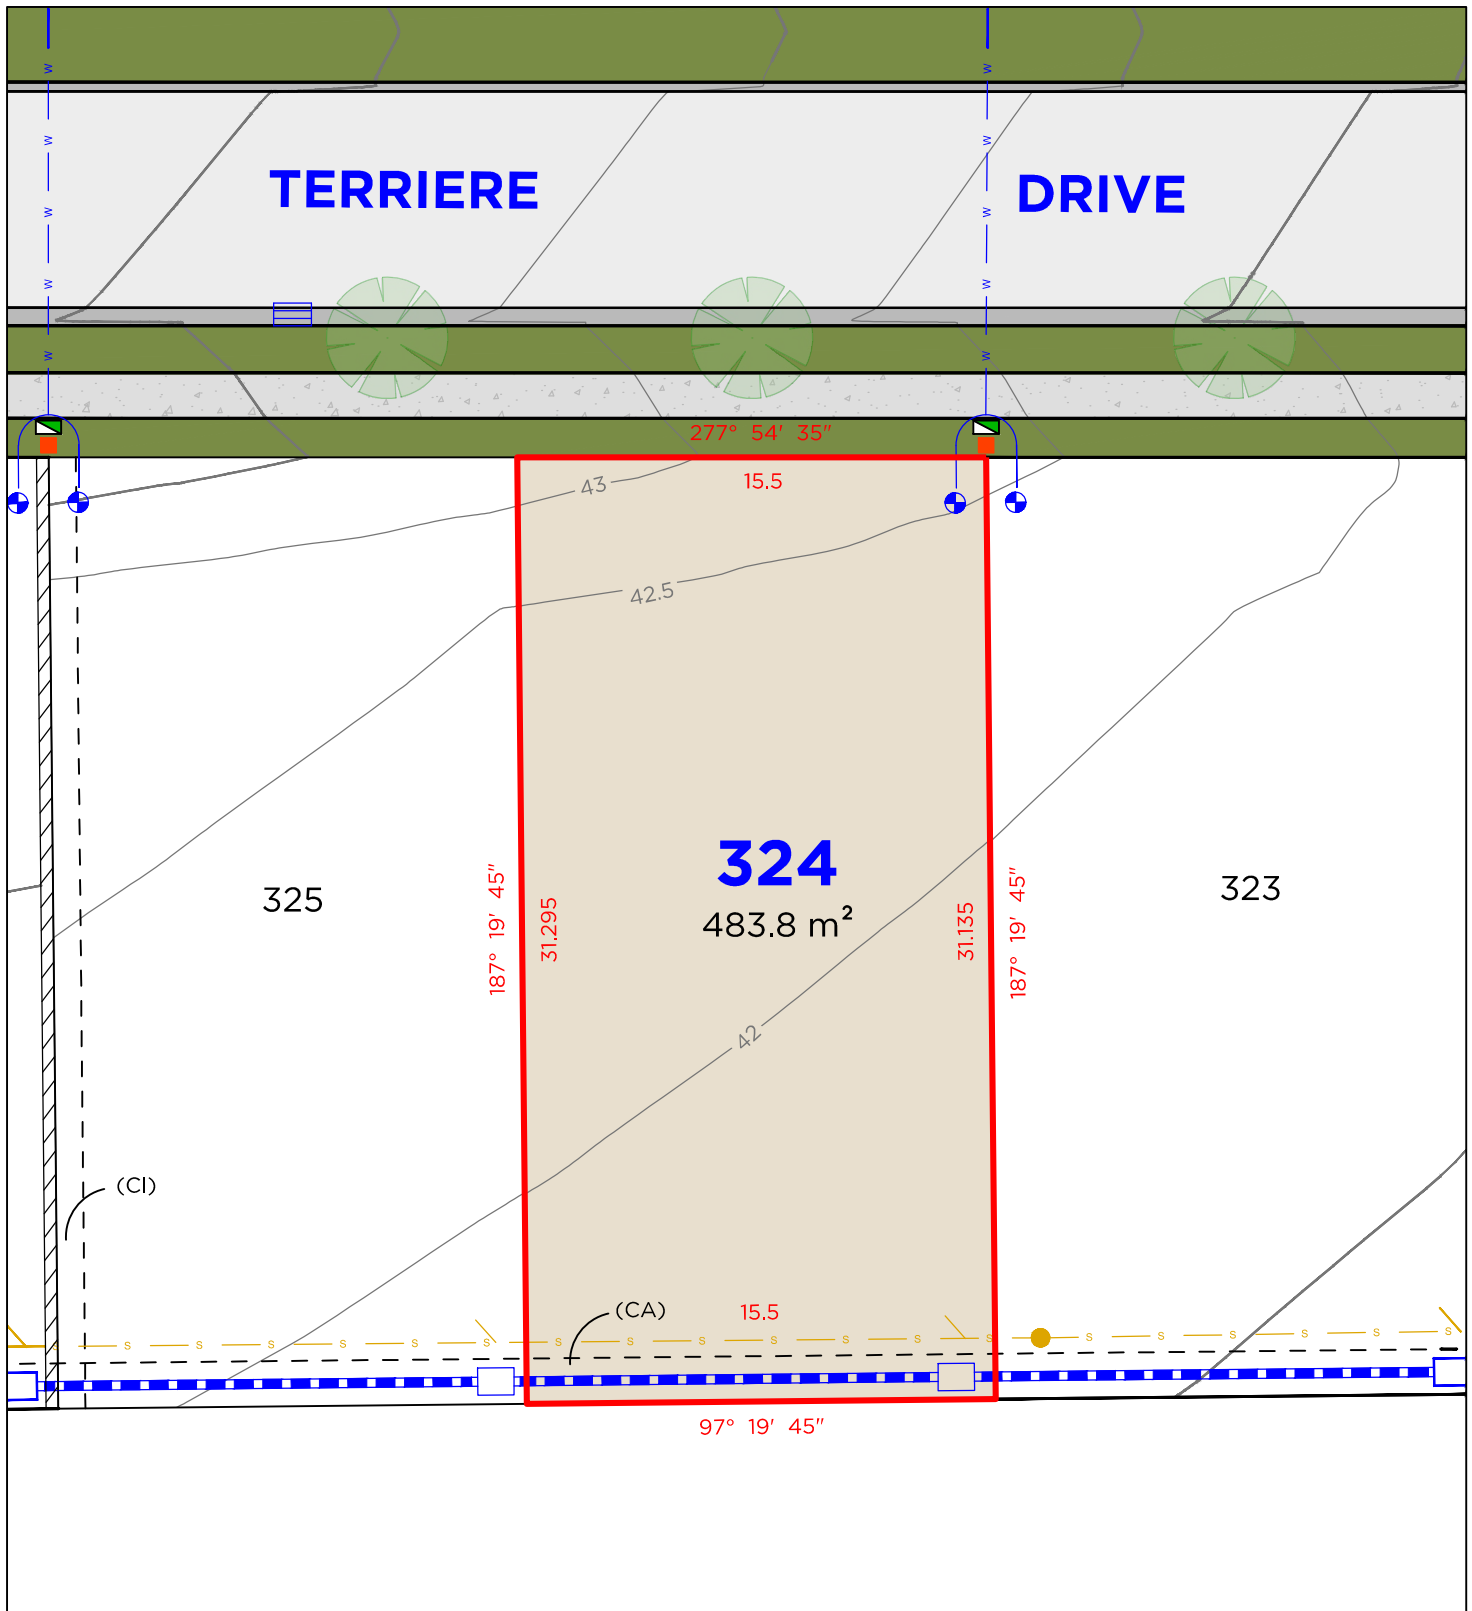

LEGEND

	BOUNDARY LINE		TELSTRA PIT
	ADJACENT BOUNDARY		ELECTRICAL PILLAR
	EASEMENT		SEWER MAN HOLE
	SEWER		WATER METER
	WATERMAIN		DRAINAGE PIT
	STORMWATER		KERB INLET PIT
	RETAINING WALL		

EASEMENTS

- (CA) EASEMENT TO DRAIN WATER 1.5 WIDE
- (CI) EASEMENT FOR SUPPORT 0.9 WIDE


DISCLAIMER

1. THIS PLAN HAS BEEN COMPILED FROM DESIGN PLANS AT THE SCALE/S STATED. IT IS RECOMMENDED THAT A SURVEY IS UNDERTAKEN PRIOR TO THE PREPARATION OF CONSTRUCTION DRAWINGS. THE PLAN IS SUITABLE FOR DESIGN ONLY & MAY NOT BE SUITABLE FOR ANY OTHER PURPOSE OR FOR USE AT ANY OTHER SCALES/S.
2. THE BOUNDARIES & SERVICES SHOWN ARE APPROXIMATE ONLY. FURTHER SURVEY WILL BE REQUIRED IF CONSTRUCTION IS TO TAKE PLACE ON OR ADJACENT TO THE BOUNDARIES.

DELFS LASCELLES
CONSULTING SURVEYORS



LOT 325

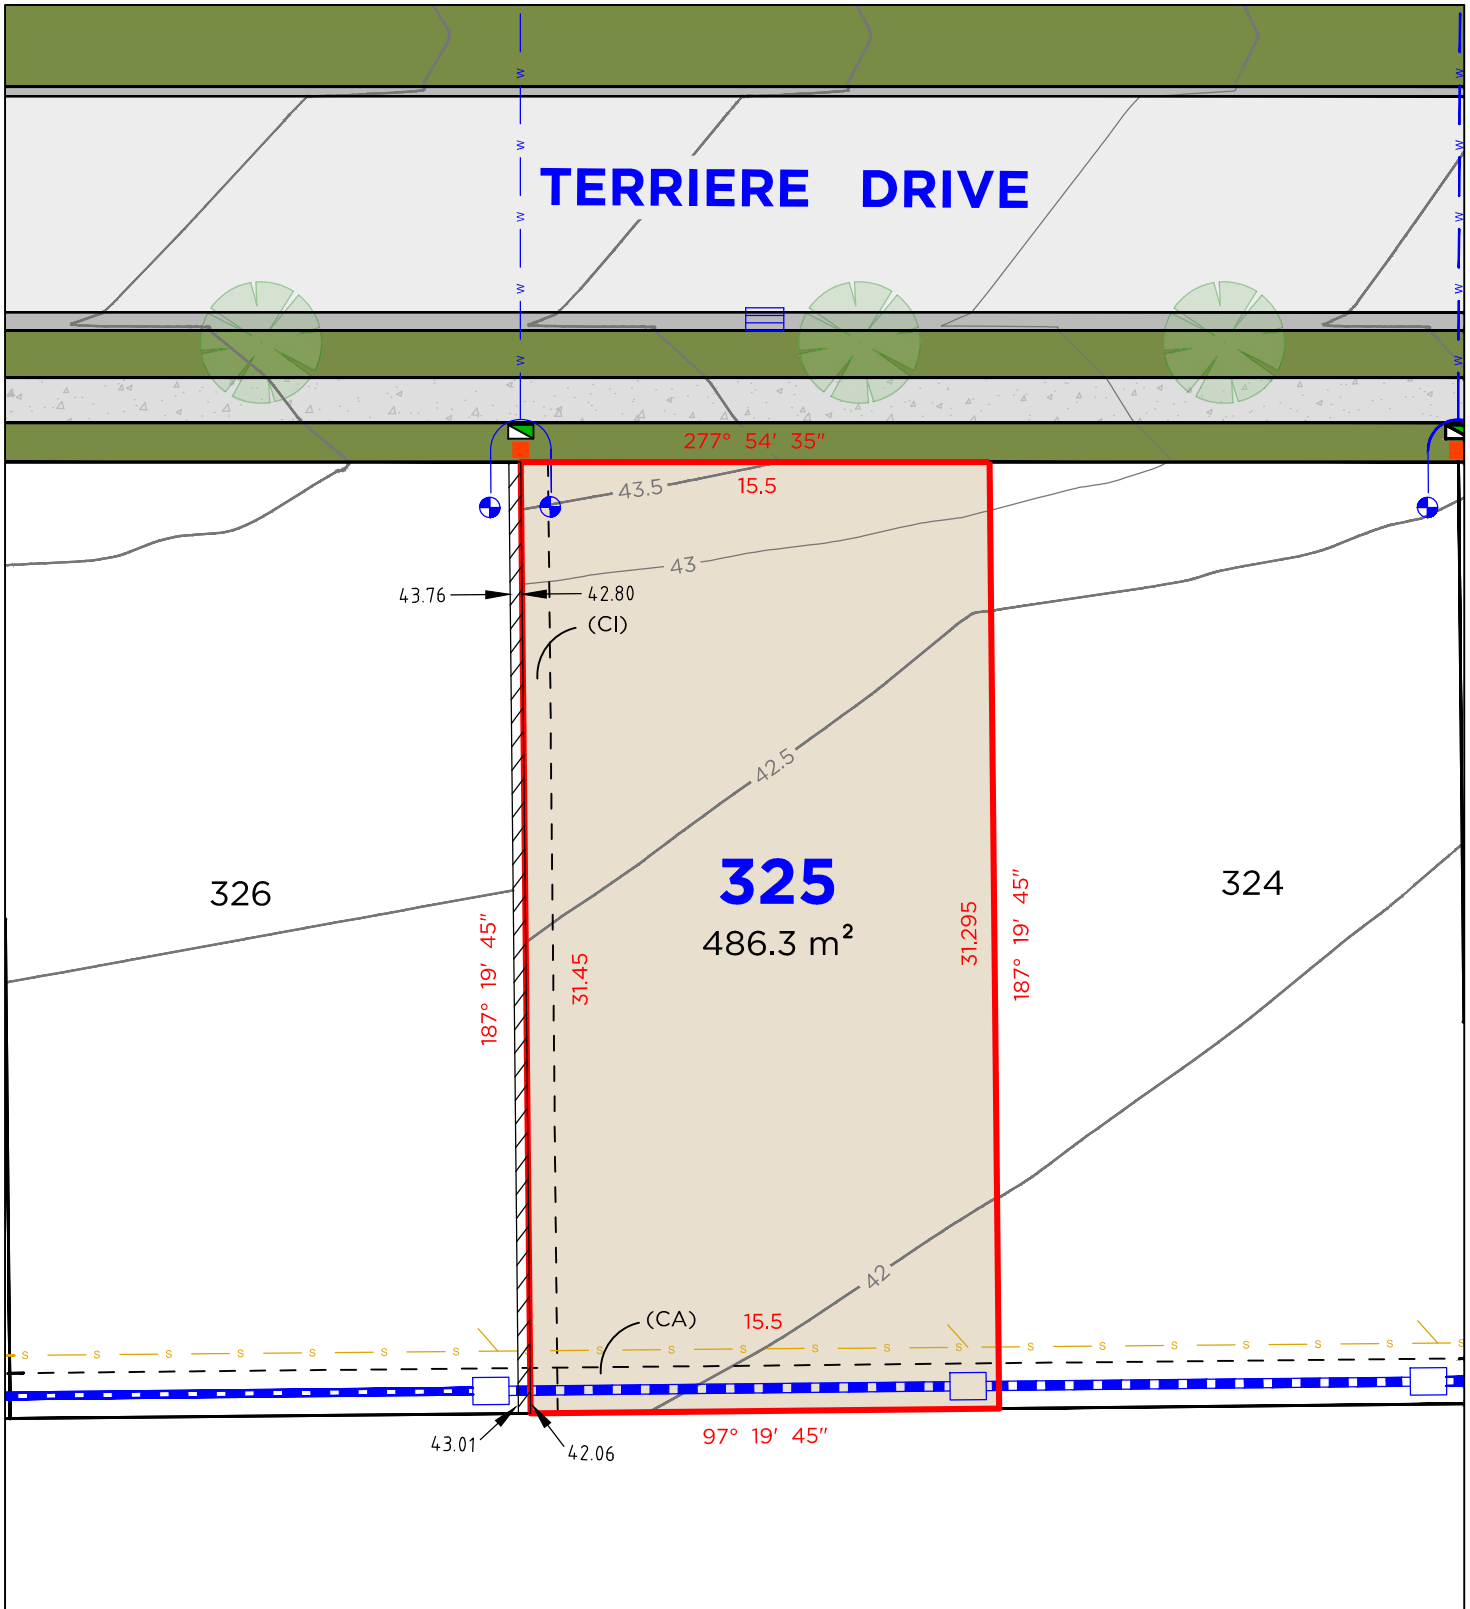

LEGEND

	BOUNDARY LINE		TELSTRA PIT
	ADJACENT BOUNDARY		ELECTRICAL PILLAR
	EASEMENT		SEWER MAN HOLE
	SEWER		WATER METER
	WATERMAIN		DRAINAGE PIT
	STORMWATER		KERB INLET PIT
	RETAINING WALL		

EASEMENTS

- (CA) EASEMENT TO DRAIN WATER 1.5 WIDE
- (CI) EASEMENT FOR SUPPORT 0.9 WIDE


DISCLAIMER

1. THIS PLAN HAS BEEN COMPILED FROM DESIGN PLANS AT THE SCALE/S STATED. IT IS RECOMMENDED THAT A SURVEY IS UNDERTAKEN PRIOR TO THE PREPARATION OF CONSTRUCTION DRAWINGS. THE PLAN IS SUITABLE FOR DESIGN ONLY & MAY NOT BE SUITABLE FOR ANY OTHER PURPOSE OR FOR USE AT ANY OTHER SCALES/S.
2. THE BOUNDARIES & SERVICES SHOWN ARE APPROXIMATE ONLY. FURTHER SURVEY WILL BE REQUIRED IF CONSTRUCTION IS TO TAKE PLACE ON OR ADJACENT TO THE BOUNDARIES.

DELFS LASCELLES
CONSULTING SURVEYORS



LOT 326

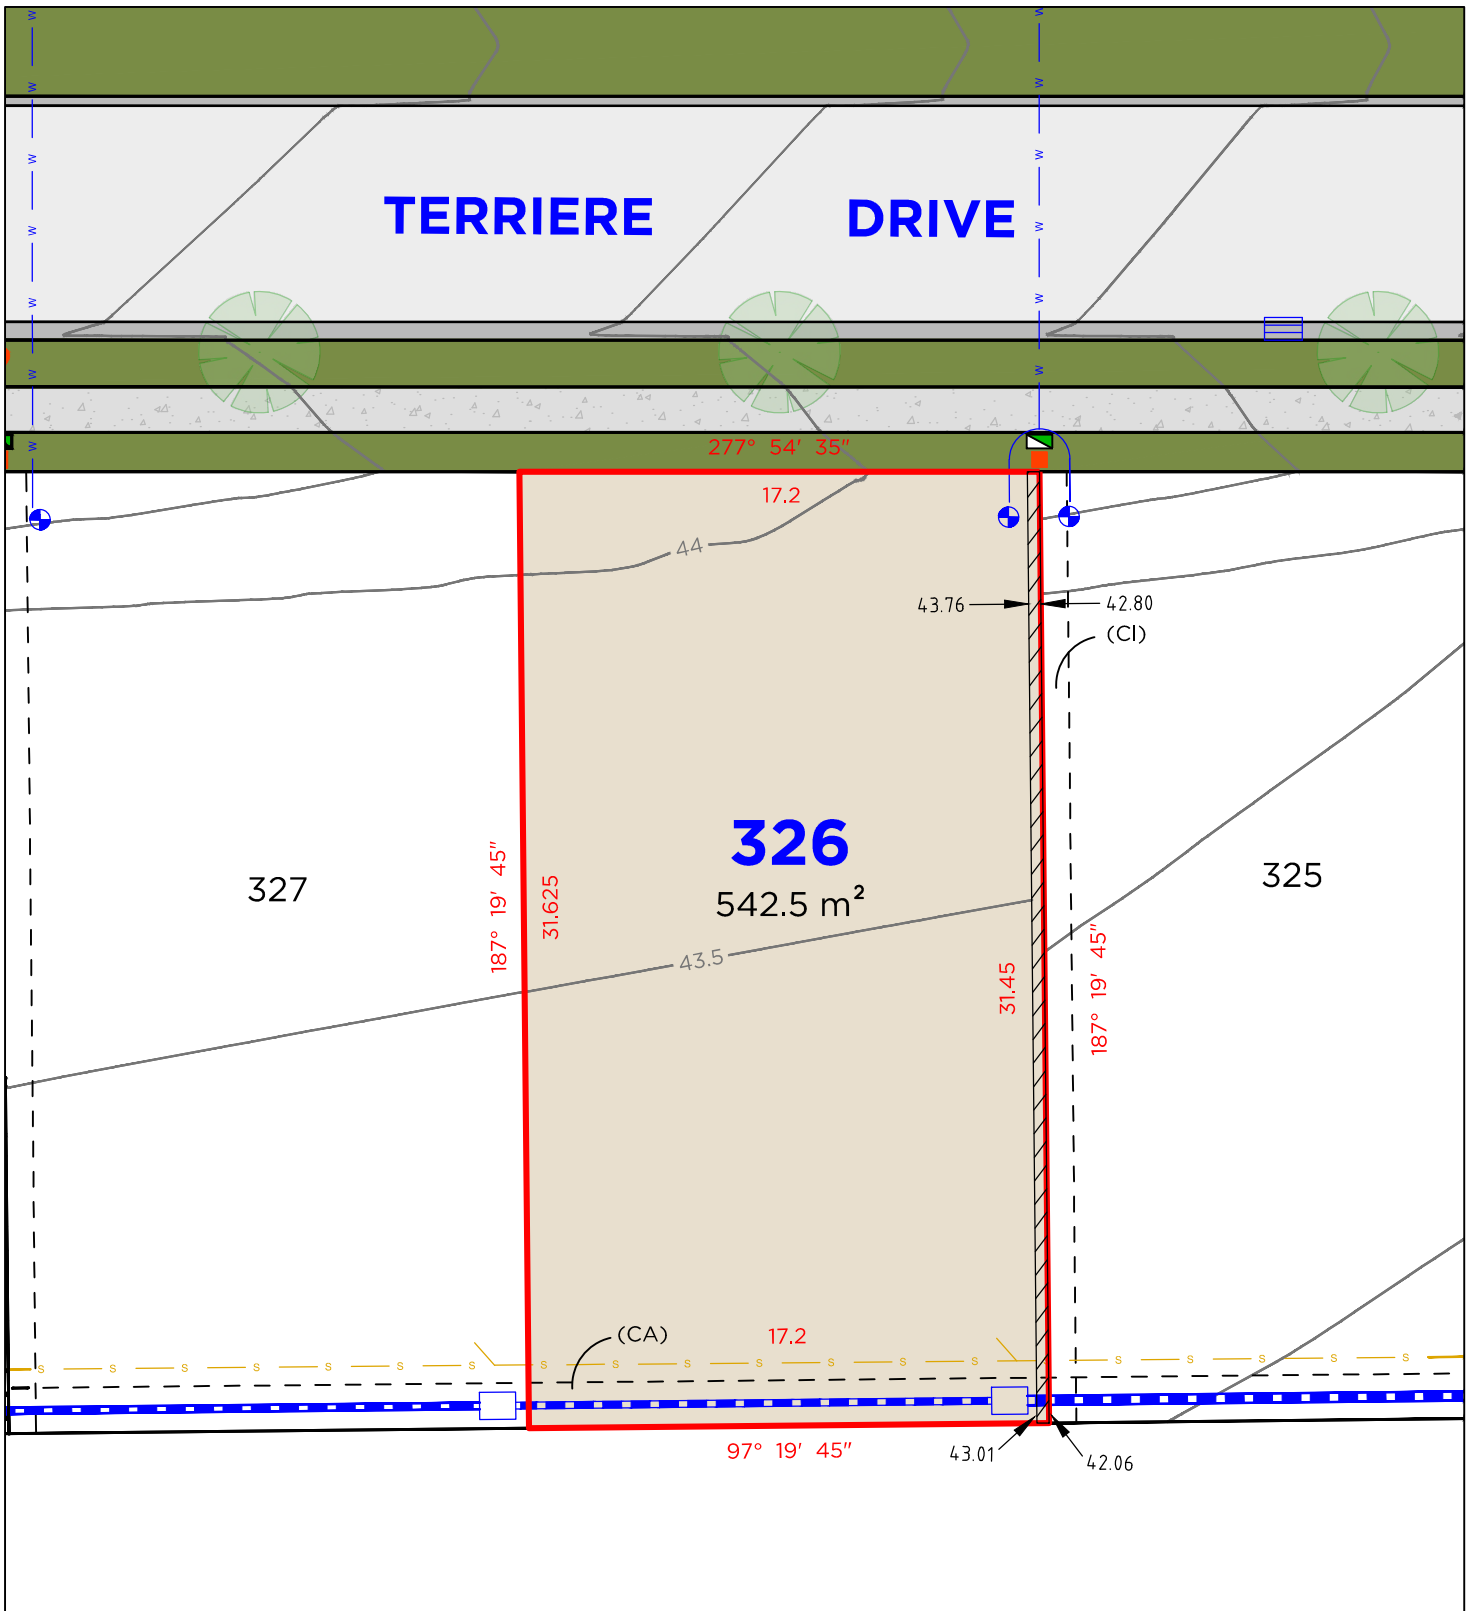

LEGEND

	BOUNDARY LINE		TELSTRA PIT
	ADJACENT BOUNDARY		ELECTRICAL PILLAR
	EASEMENT		SEWER MAN HOLE
	SEWER		WATER METER
	WATERMAIN		DRAINAGE PIT
	STORMWATER		KERB INLET PIT
	RETAINING WALL		


EASEMENTS

- (CA) EASEMENT TO DRAIN WATER 1.5 WIDE
- (CI) EASEMENT FOR SUPPORT 0.9 WIDE

DISCLAIMER

1. THIS PLAN HAS BEEN COMPILED FROM DESIGN PLANS AT THE SCALE/S STATED. IT IS RECOMMENDED THAT A SURVEY IS UNDERTAKEN PRIOR TO THE PREPARATION OF CONSTRUCTION DRAWINGS. THE PLAN IS SUITABLE FOR DESIGN ONLY & MAY NOT BE SUITABLE FOR ANY OTHER PURPOSE OR FOR USE AT ANY OTHER SCALES/S.
2. THE BOUNDARIES & SERVICES SHOWN ARE APPROXIMATE ONLY. FURTHER SURVEY WILL BE REQUIRED IF CONSTRUCTION IS TO TAKE PLACE ON OR ADJACENT TO THE BOUNDARIES.

LOT 327

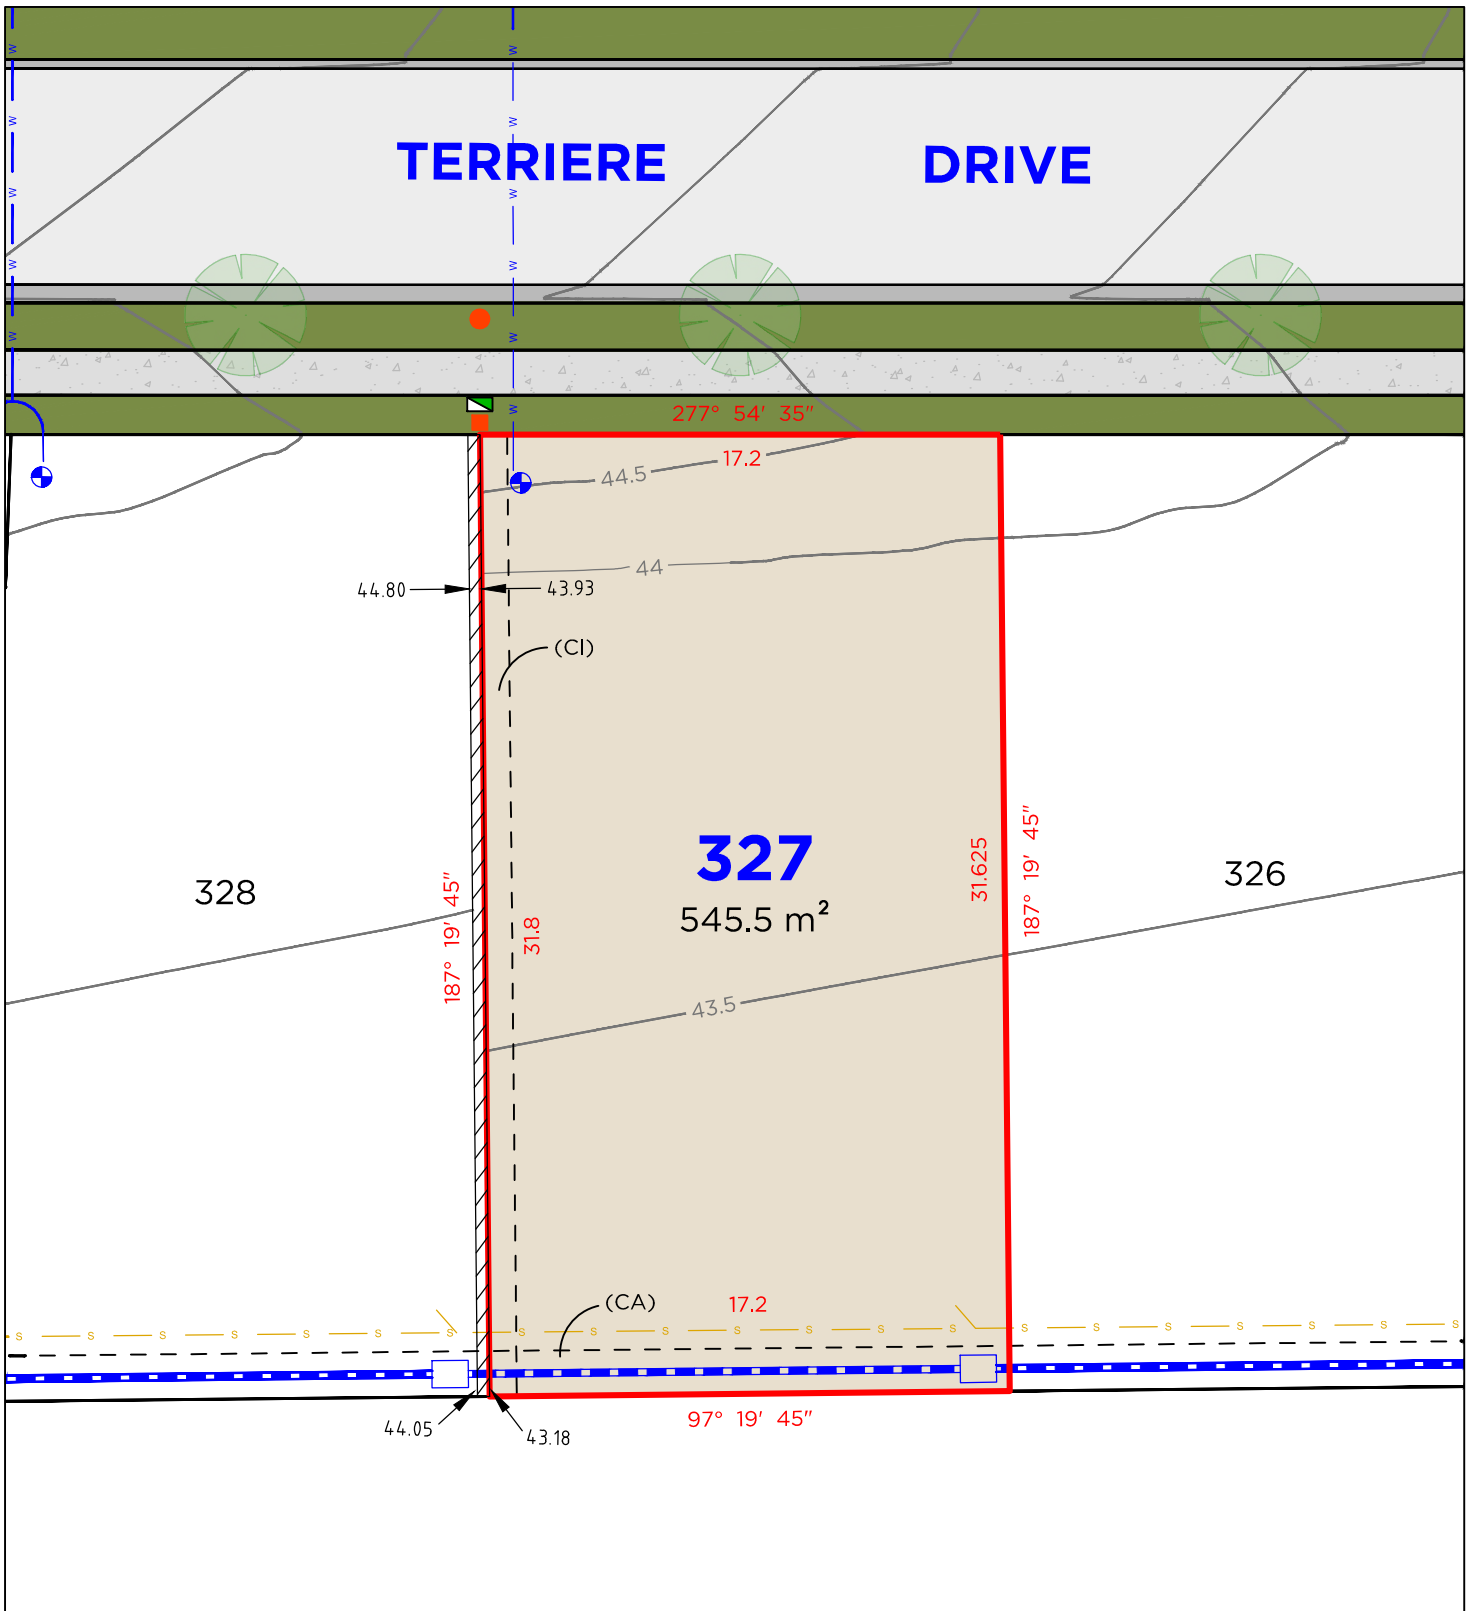

LEGEND

	BOUNDARY LINE		TELSTRA PIT
	ADJACENT BOUNDARY		ELECTRICAL PILLAR
	EASEMENT		LIGHT POLE
	SEWER		SEWER MAN HOLE
	WATERMAIN		WATER METER
	STORMWATER		DRAINAGE PIT
	RETAINING WALL		KERB INLET PIT

EASEMENTS

- (CA) EASEMENT TO DRAIN WATER 1.5 WIDE
- (CI) EASEMENT FOR SUPPORT 0.9 WIDE


DISCLAIMER

1. THIS PLAN HAS BEEN COMPILED FROM DESIGN PLANS AT THE SCALE/S STATED. IT IS RECOMMENDED THAT A SURVEY IS UNDERTAKEN PRIOR TO THE PREPARATION OF CONSTRUCTION DRAWINGS. THE PLAN IS SUITABLE FOR DESIGN ONLY & MAY NOT BE SUITABLE FOR ANY OTHER PURPOSE OR FOR USE AT ANY OTHER SCALES/S.
2. THE BOUNDARIES & SERVICES SHOWN ARE APPROXIMATE ONLY. FURTHER SURVEY WILL BE REQUIRED IF CONSTRUCTION IS TO TAKE PLACE ON OR ADJACENT TO THE BOUNDARIES.

DELFS LASCELLES
CONSULTING SURVEYORS



LOT 328

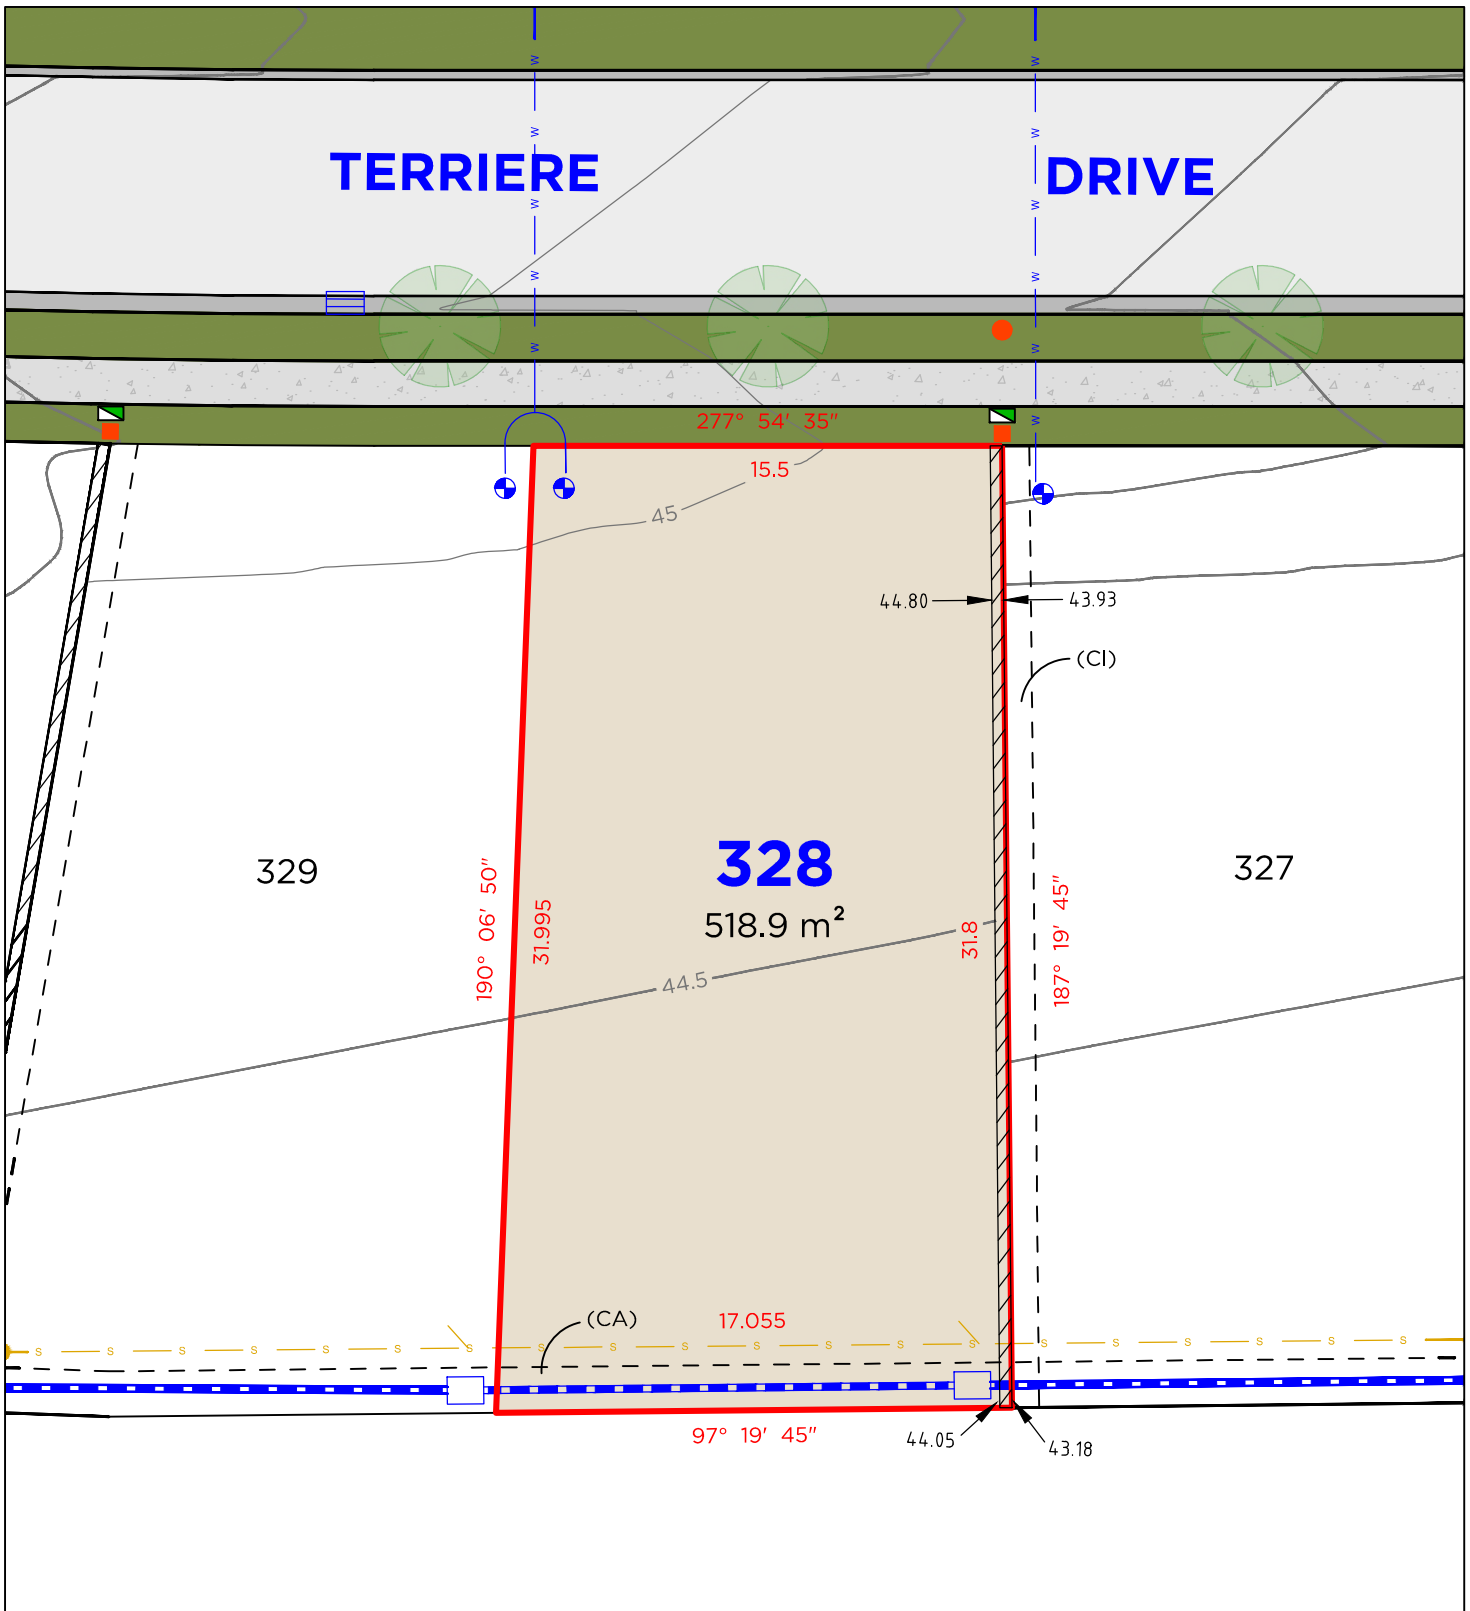

LEGEND

	BOUNDARY LINE		TELSTRA PIT
	ADJACENT BOUNDARY		ELECTRICAL PILLAR
	EASEMENT		LIGHT POLE
	SEWER		SEWER MAN HOLE
	WATERMAIN		WATER METER
	STORMWATER		DRAINAGE PIT
	RETAINING WALL		KERB INLET PIT

EASEMENTS

- (CA) EASEMENT TO DRAIN WATER 1.5 WIDE
- (CI) EASEMENT FOR SUPPORT 0.9 WIDE


DISCLAIMER

1. THIS PLAN HAS BEEN COMPILED FROM DESIGN PLANS AT THE SCALE/S STATED. IT IS RECOMMENDED THAT A SURVEY IS UNDERTAKEN PRIOR TO THE PREPARATION OF CONSTRUCTION DRAWINGS. THE PLAN IS SUITABLE FOR DESIGN ONLY & MAY NOT BE SUITABLE FOR ANY OTHER PURPOSE OR FOR USE AT ANY OTHER SCALES/S.
2. THE BOUNDARIES & SERVICES SHOWN ARE APPROXIMATE ONLY. FURTHER SURVEY WILL BE REQUIRED IF CONSTRUCTION IS TO TAKE PLACE ON OR ADJACENT TO THE BOUNDARIES.

DELFS LASCELLES
CONSULTING SURVEYORS



LOT 329

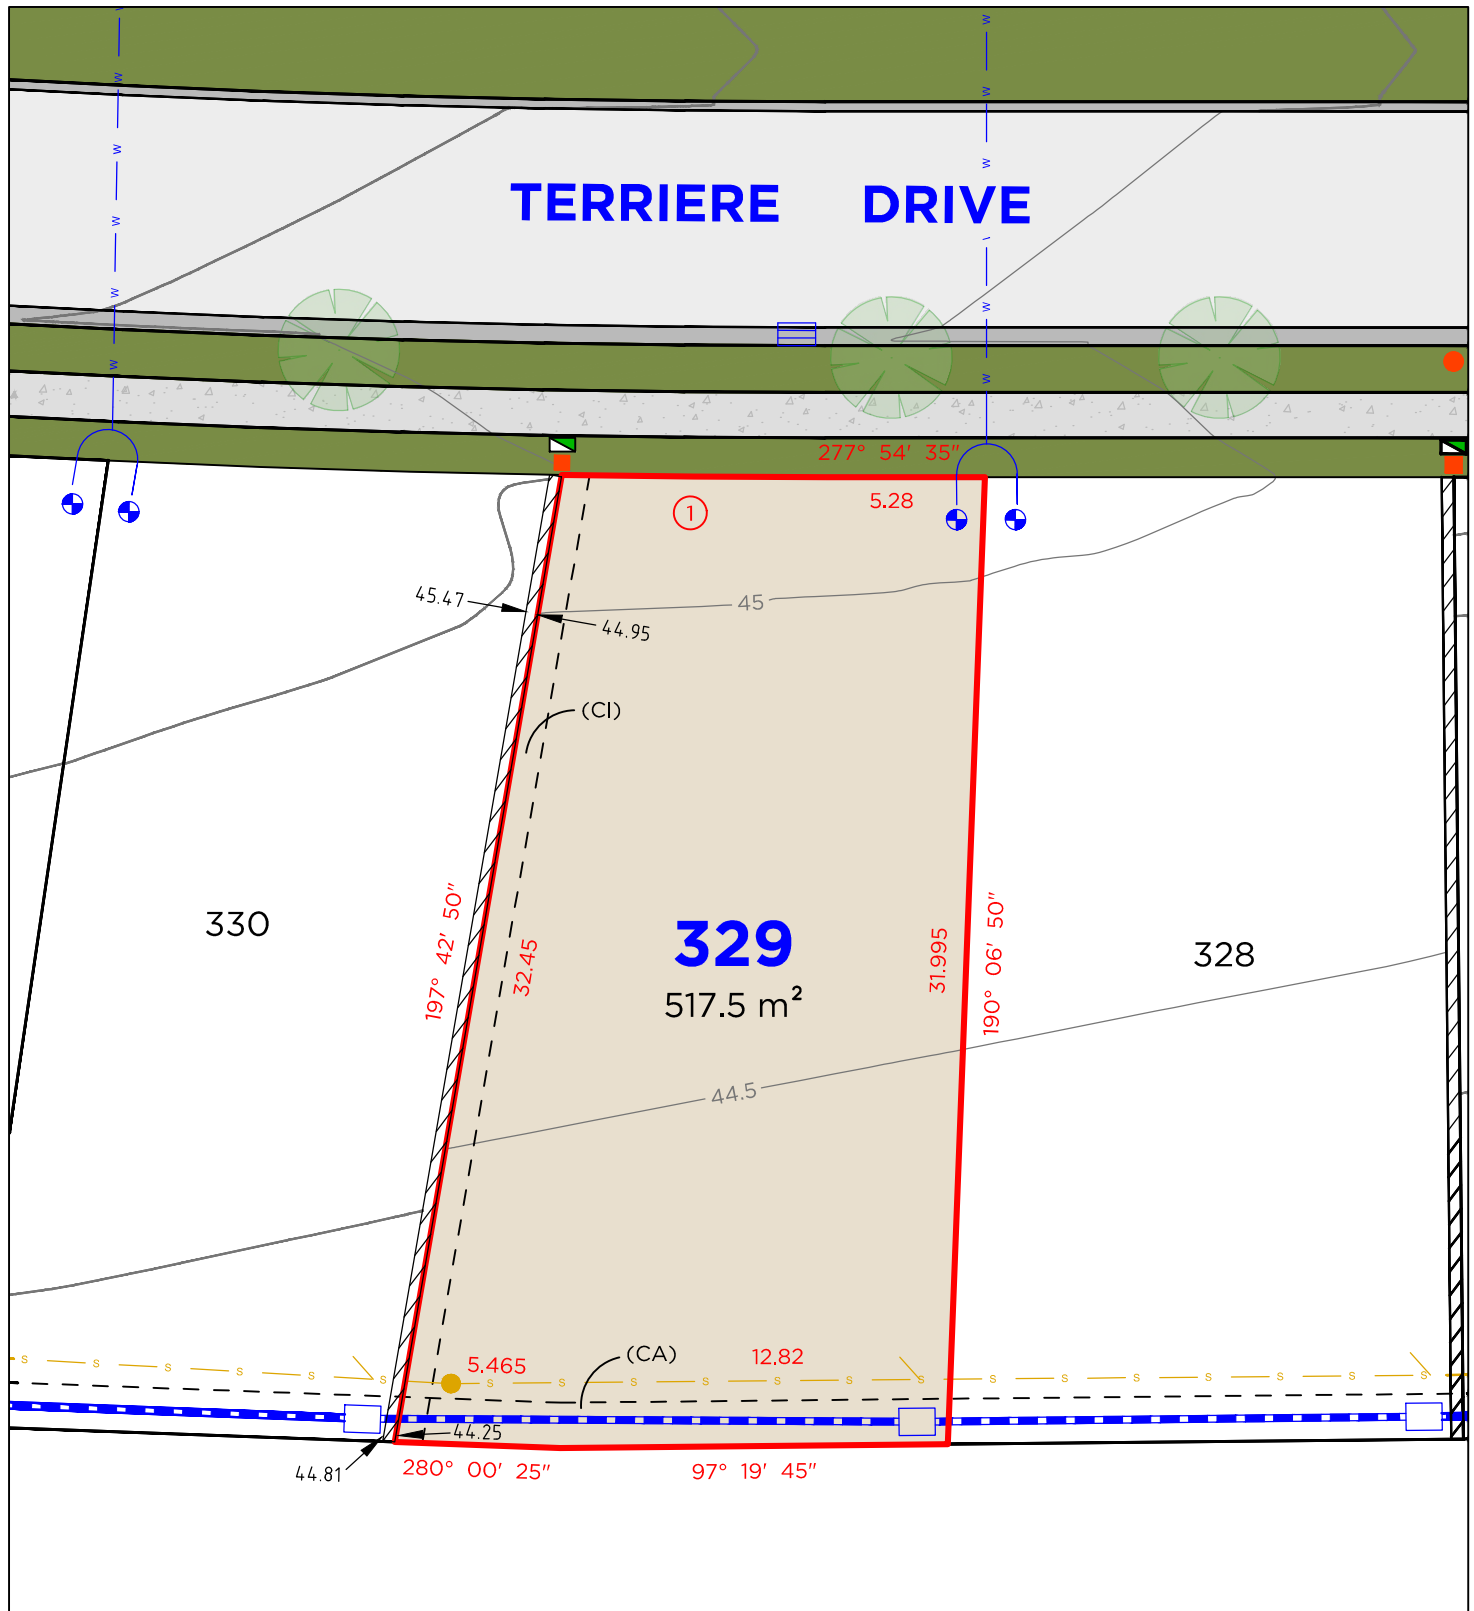

LEGEND

	BOUNDARY LINE		TELSTRA PIT
	ADJACENT BOUNDARY		ELECTRICAL PILLAR
	EASEMENT		LIGHT POLE
	SEWER		SEWER MAN HOLE
	WATERMAIN		WATER METER
	STORMWATER		DRAINAGE PIT
	RETAINING WALL		KERB INLET PIT

Arc Table				
No.	Chord Bearing	Chord Distance	Arc Length	Radius
1	278° 23' 45"	8.71	8.71	514.1

EASEMENTS

- (CA) EASEMENT TO DRAIN WATER 1.5 WIDE
- (CI) EASEMENT FOR SUPPORT 0.9 WIDE


DISCLAIMER

1. THIS PLAN HAS BEEN COMPILED FROM DESIGN PLANS AT THE SCALE/S STATED. IT IS RECOMMENDED THAT A SURVEY IS UNDERTAKEN PRIOR TO THE PREPARATION OF CONSTRUCTION DRAWINGS. THE PLAN IS SUITABLE FOR DESIGN ONLY & MAY NOT BE SUITABLE FOR ANY OTHER PURPOSE OR FOR USE AT ANY OTHER SCALES/S.
2. THE BOUNDARIES & SERVICES SHOWN ARE APPROXIMATE ONLY. FURTHER SURVEY WILL BE REQUIRED IF CONSTRUCTION IS TO TAKE PLACE ON OR ADJACENT TO THE BOUNDARIES.

DELFS LASCELLES
CONSULTING SURVEYORS



LOT 331

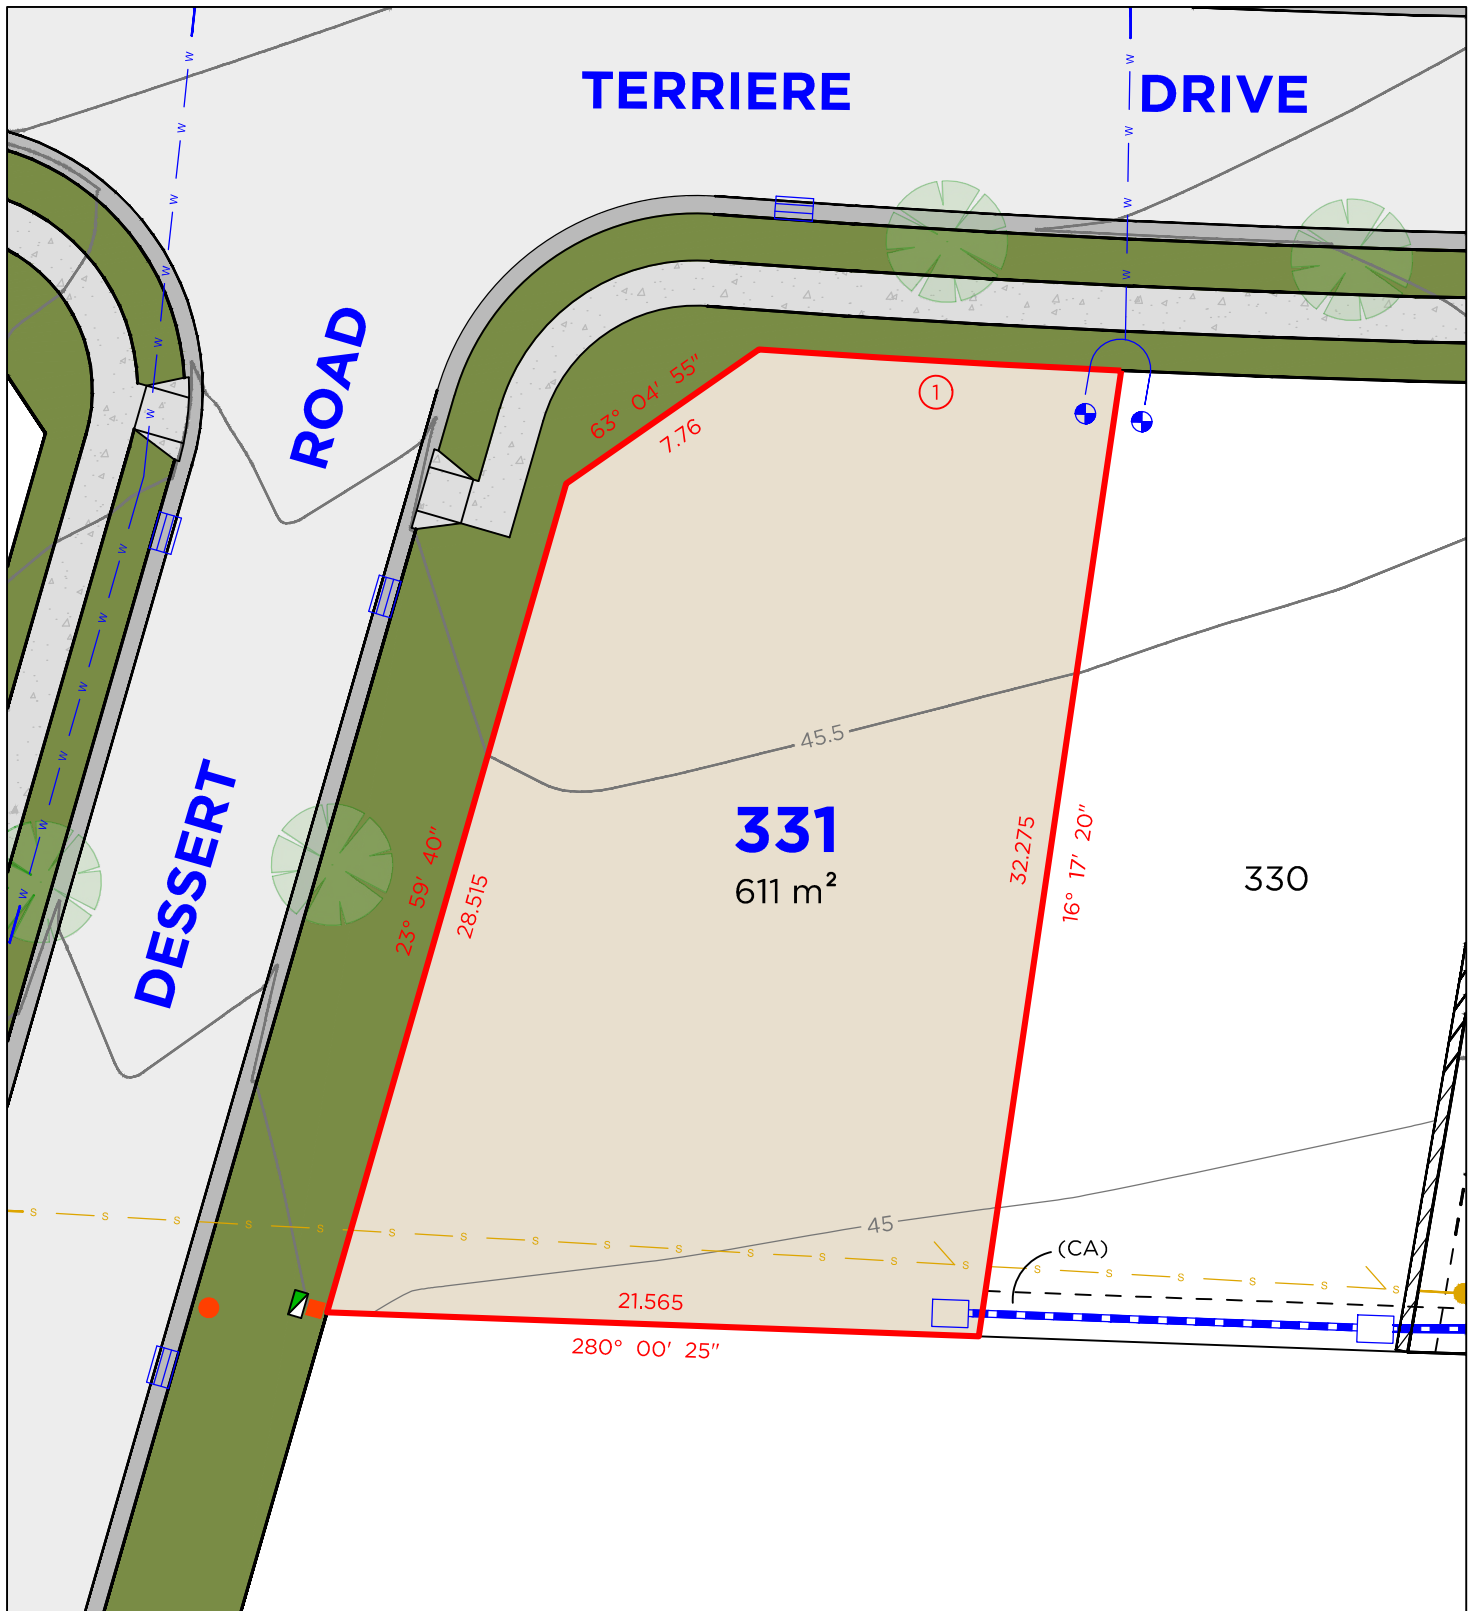

LEGEND

	BOUNDARY LINE		TELSTRA PIT
	ADJACENT BOUNDARY		ELECTRICAL PILLAR
	EASEMENT		LIGHT POLE
	SEWER		SEWER MAN HOLE
	WATERMAIN		WATER METER
	STORMWATER		DRAINAGE PIT
	RETAINING WALL		KERB INLET PIT

Arc Table				
No.	Chord Bearing	Chord Distance	Arc Length	Radius
1	101° 13' 20"	12	12	514.1

EASEMENTS

(CA) EASEMENT TO DRAIN WATER 1.5 WIDE


DISCLAIMER

1. THIS PLAN HAS BEEN COMPILED FROM DESIGN PLANS AT THE SCALE/S STATED. IT IS RECOMMENDED THAT A SURVEY IS UNDERTAKEN PRIOR TO THE PREPARATION OF CONSTRUCTION DRAWINGS. THE PLAN IS SUITABLE FOR DESIGN ONLY & MAY NOT BE SUITABLE FOR ANY OTHER PURPOSE OR FOR USE AT ANY OTHER SCALES/S.
2. THE BOUNDARIES & SERVICES SHOWN ARE APPROXIMATE ONLY. FURTHER SURVEY WILL BE REQUIRED IF CONSTRUCTION IS TO TAKE PLACE ON OR ADJACENT TO THE BOUNDARIES.

DELFS LASCELLES
CONSULTING SURVEYORS



LOT 332

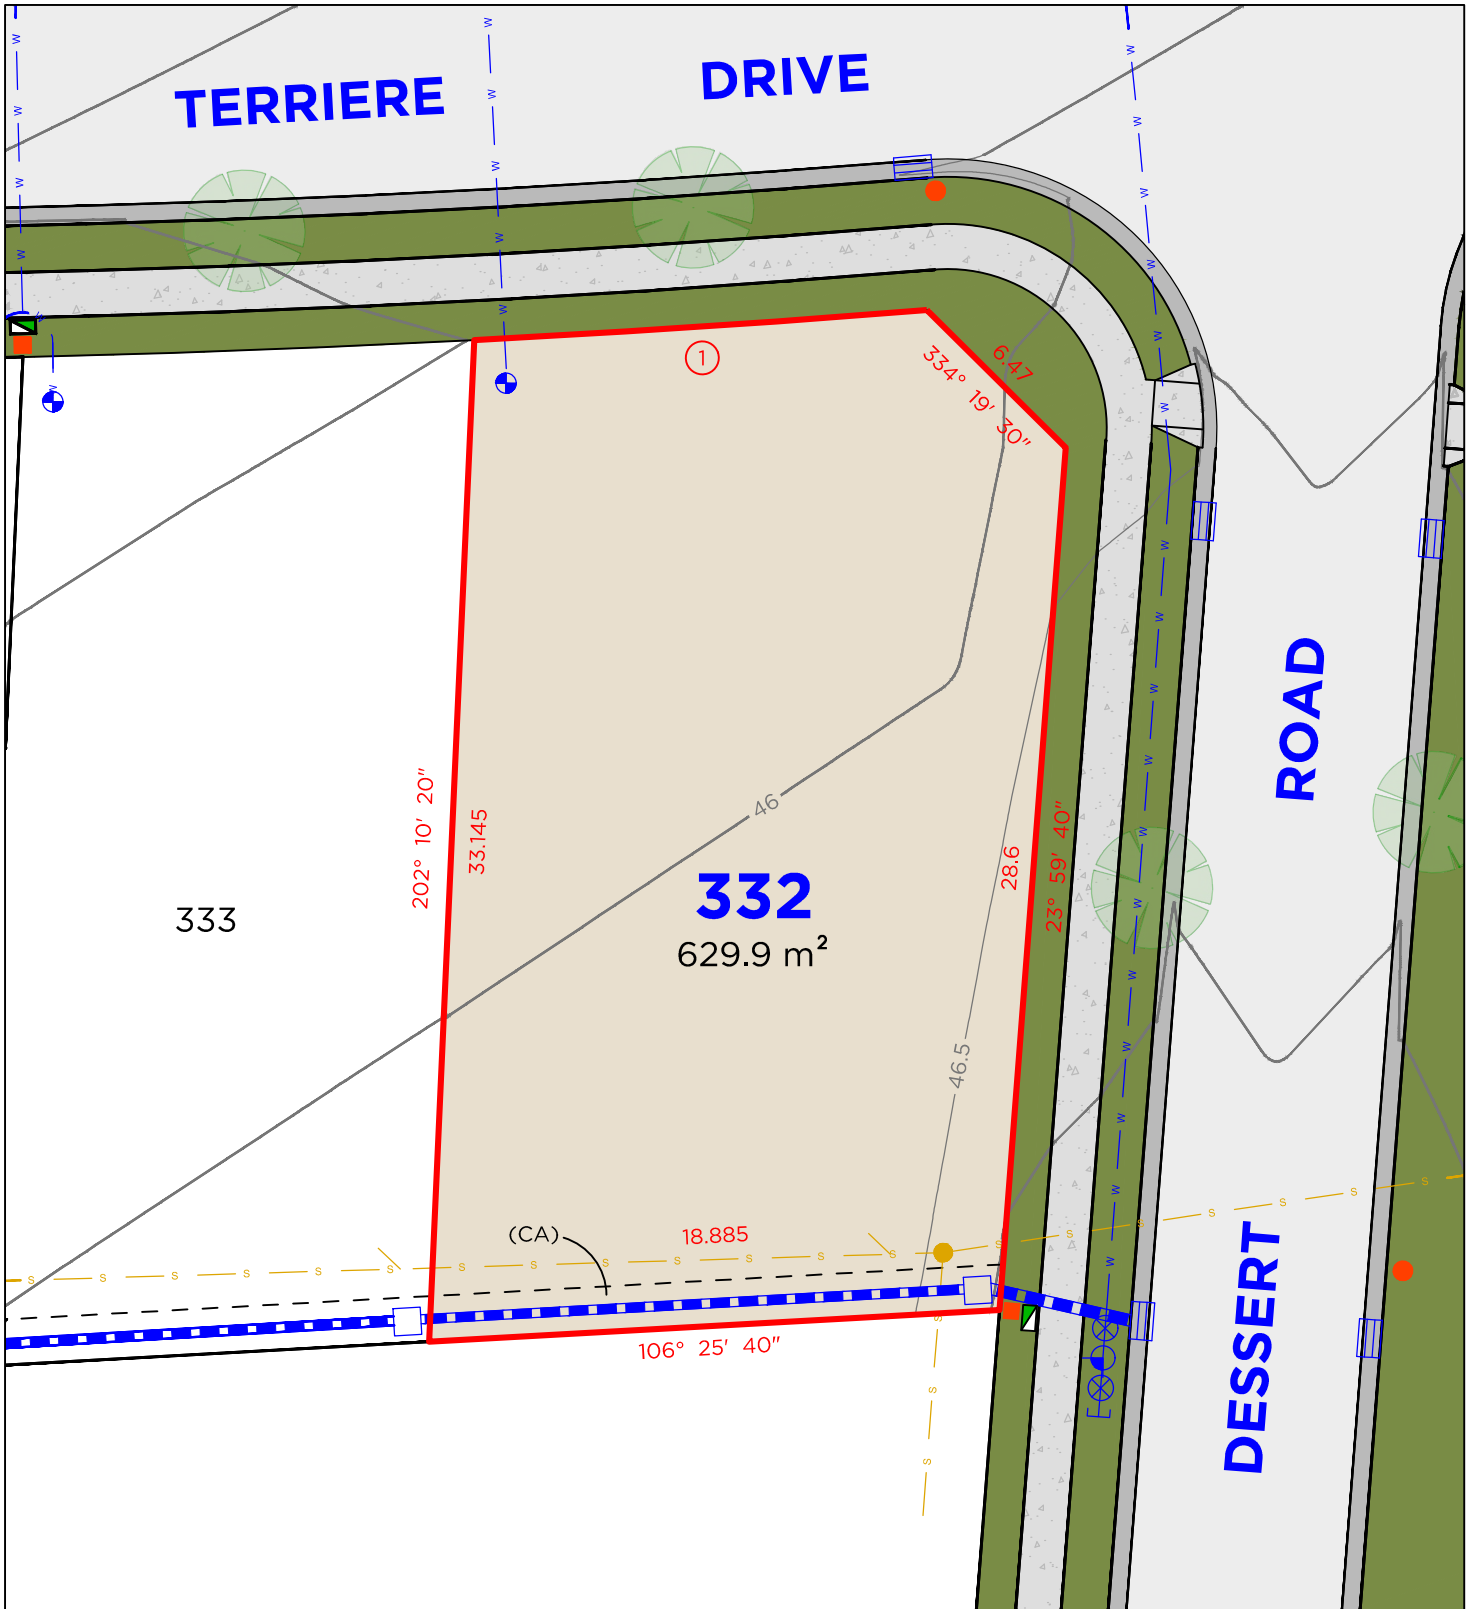

LEGEND

	BOUNDARY LINE		TELSTRA PIT
	ADJACENT BOUNDARY		ELECTRICAL PILLAR
	EASEMENT		LIGHT POLE
	SEWER		SEWER MAN HOLE
	WATERMAIN		WATER METER
	STORMWATER		DRAINAGE PIT
	HYDRANT		KERB INLET PIT
	STOP VALVE		

Arc Table				
No.	Chord Bearing	Chord Distance	Arc Length	Radius
1	285° 46' 10"	14.995	14.995	514.1

EASEMENTS

(CA) EASEMENT TO DRAIN WATER 1.5 WIDE


DISCLAIMER

1. THIS PLAN HAS BEEN COMPILED FROM DESIGN PLANS AT THE SCALE/S STATED. IT IS RECOMMENDED THAT A SURVEY IS UNDERTAKEN PRIOR TO THE PREPARATION OF CONSTRUCTION DRAWINGS. THE PLAN IS SUITABLE FOR DESIGN ONLY & MAY NOT BE SUITABLE FOR ANY OTHER PURPOSE OR FOR USE AT ANY OTHER SCALES/S.
2. THE BOUNDARIES & SERVICES SHOWN ARE APPROXIMATE ONLY. FURTHER SURVEY WILL BE REQUIRED IF CONSTRUCTION IS TO TAKE PLACE ON OR ADJACENT TO THE BOUNDARIES.

DELFS LASCELLES
CONSULTING SURVEYORS



LOT 333

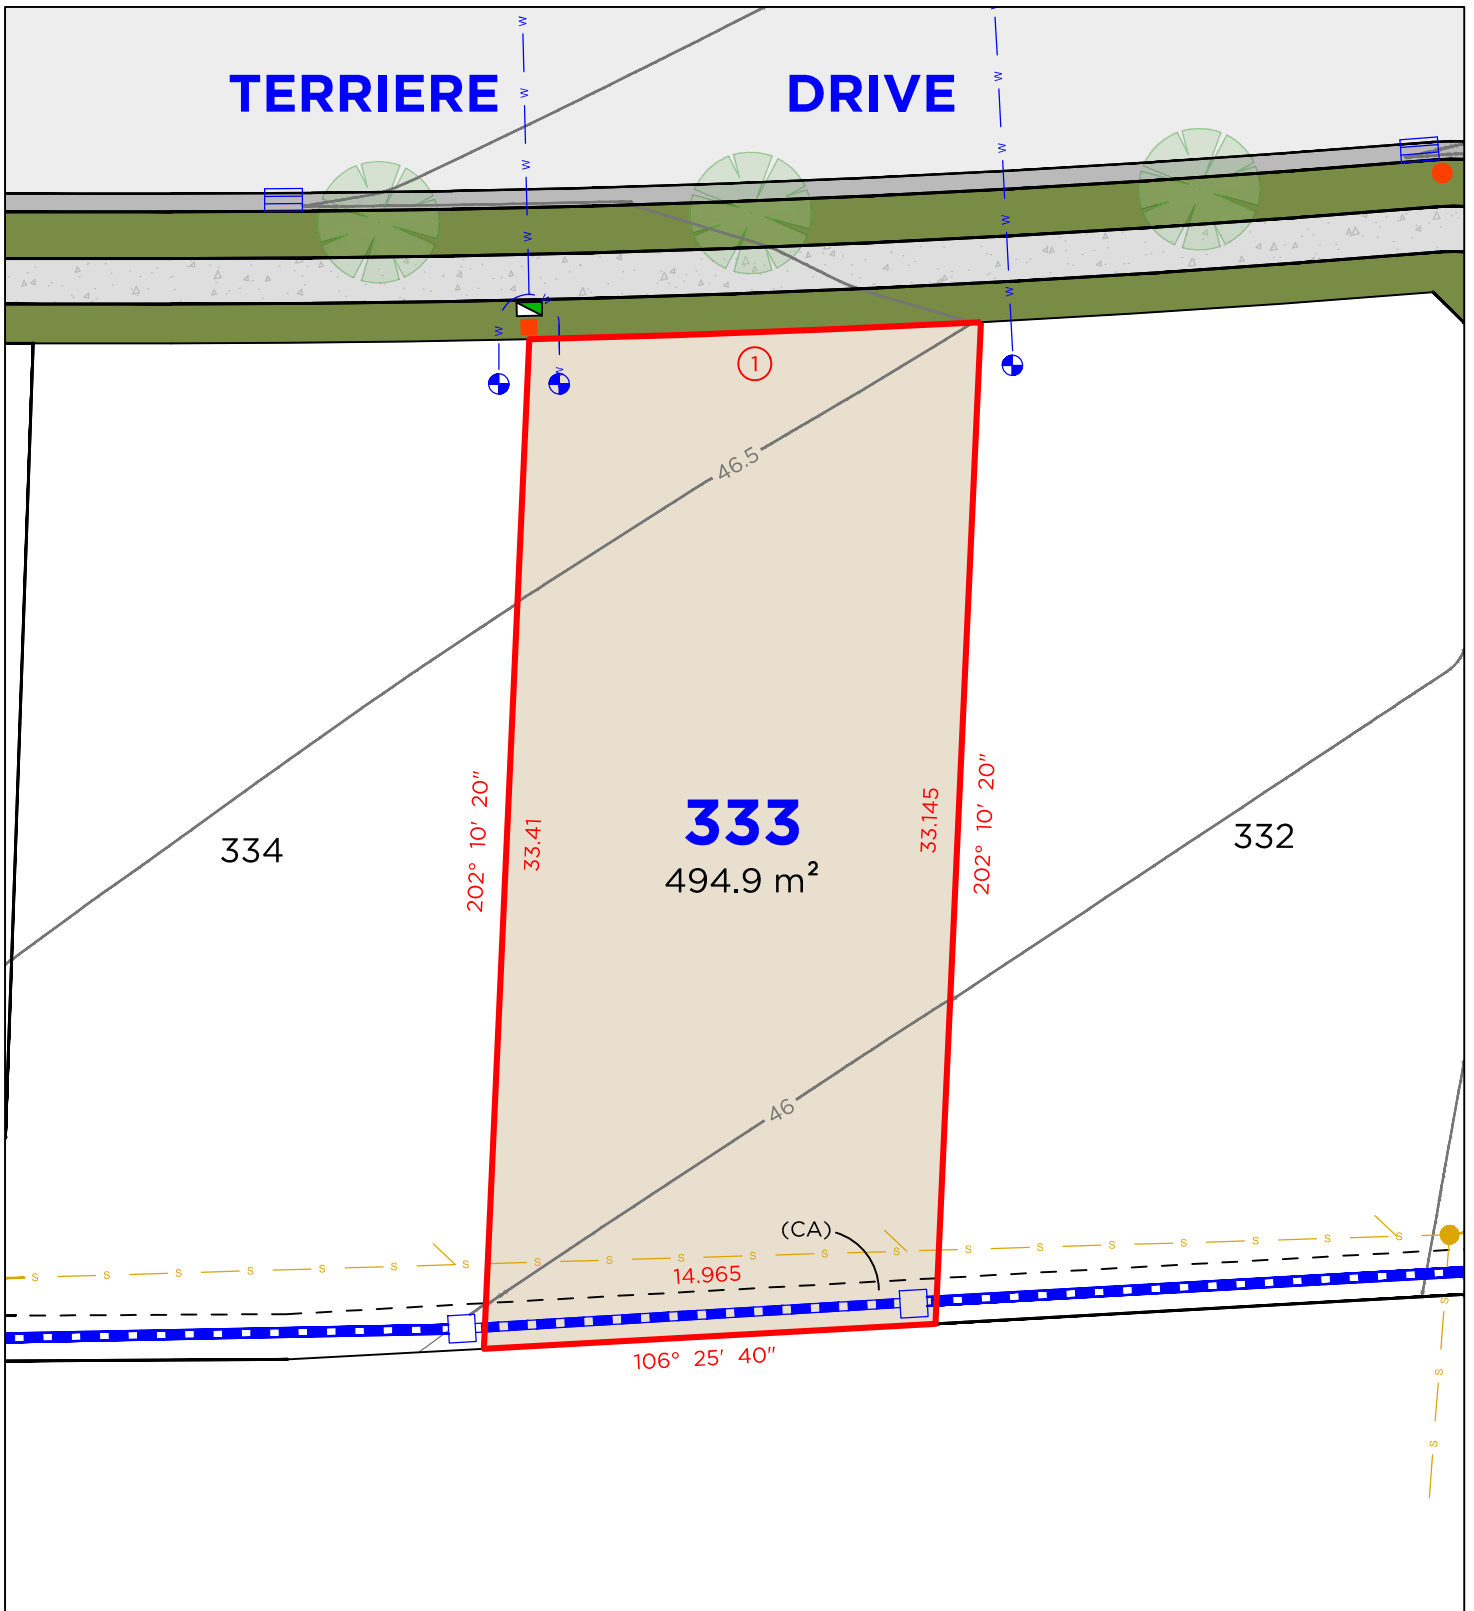

LEGEND

	BOUNDARY LINE		TELSTRA PIT
	ADJACENT BOUNDARY		ELECTRICAL PILLAR
	EASEMENT		LIGHT POLE
	SEWER		SEWER MAN HOLE
	WATERMAIN		WATER METER
	STORMWATER		DRAINAGE PIT
			KERB INLET PIT

Arc Table				
No.	Chord Bearing	Chord Distance	Arc Length	Radius
1	287° 26' 15"	14.94	14.94	514.1

EASEMENTS

(CA) EASEMENT TO DRAIN WATER 1.5 WIDE


DISCLAIMER

1. THIS PLAN HAS BEEN COMPILED FROM DESIGN PLANS AT THE SCALE/S STATED. IT IS RECOMMENDED THAT A SURVEY IS UNDERTAKEN PRIOR TO THE PREPARATION OF CONSTRUCTION DRAWINGS. THE PLAN IS SUITABLE FOR DESIGN ONLY & MAY NOT BE SUITABLE FOR ANY OTHER PURPOSE OR FOR USE AT ANY OTHER SCALES/S.
2. THE BOUNDARIES & SERVICES SHOWN ARE APPROXIMATE ONLY. FURTHER SURVEY WILL BE REQUIRED IF CONSTRUCTION IS TO TAKE PLACE ON OR ADJACENT TO THE BOUNDARIES.

DELFS LASCELLES
CONSULTING SURVEYORS



LOT 334

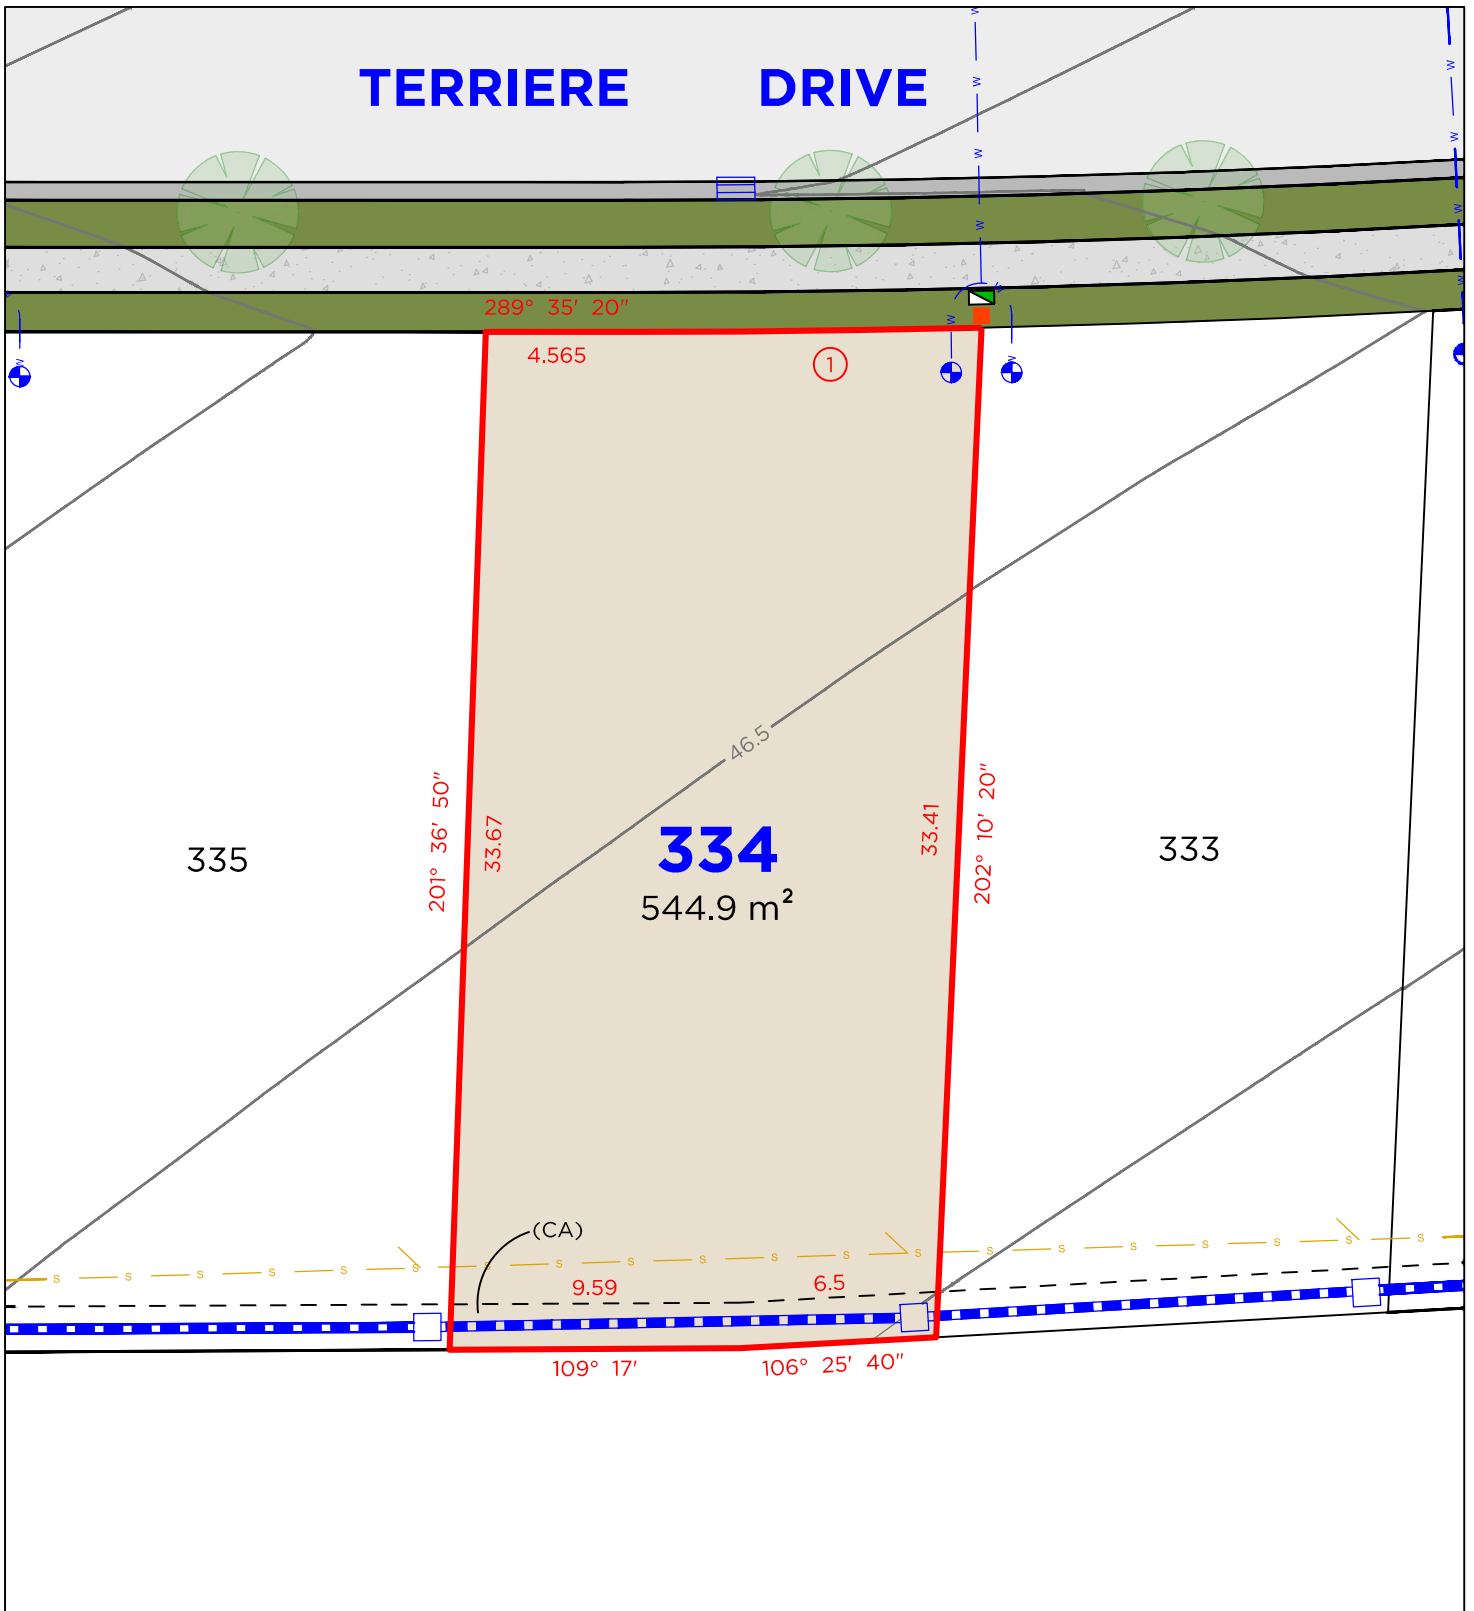

LEGEND

	BOUNDARY LINE		TELSTRA PIT
	ADJACENT BOUNDARY		ELECTRICAL PILLAR
	EASEMENT		SEWER MAN HOLE
	SEWER		WATER METER
	WATERMAIN		DRAINAGE PIT
	STORMWATER		KERB INLET PIT

Arc Table				
No.	Chord Bearing	Chord Distance	Arc Length	Radius
1	288° 55' 45"	11.835	11.835	514.1

EASEMENTS

(CA) EASEMENT TO DRAIN WATER 1.5 WIDE


DISCLAIMER

1. THIS PLAN HAS BEEN COMPILED FROM DESIGN PLANS AT THE SCALE/S STATED. IT IS RECOMMENDED THAT A SURVEY IS UNDERTAKEN PRIOR TO THE PREPARATION OF CONSTRUCTION DRAWINGS. THE PLAN IS SUITABLE FOR DESIGN ONLY & MAY NOT BE SUITABLE FOR ANY OTHER PURPOSE OR FOR USE AT ANY OTHER SCALES/S.
2. THE BOUNDARIES & SERVICES SHOWN ARE APPROXIMATE ONLY. FURTHER SURVEY WILL BE REQUIRED IF CONSTRUCTION IS TO TAKE PLACE ON OR ADJACENT TO THE BOUNDARIES.

DELFS LASCELLES
CONSULTING SURVEYORS



LOT 335

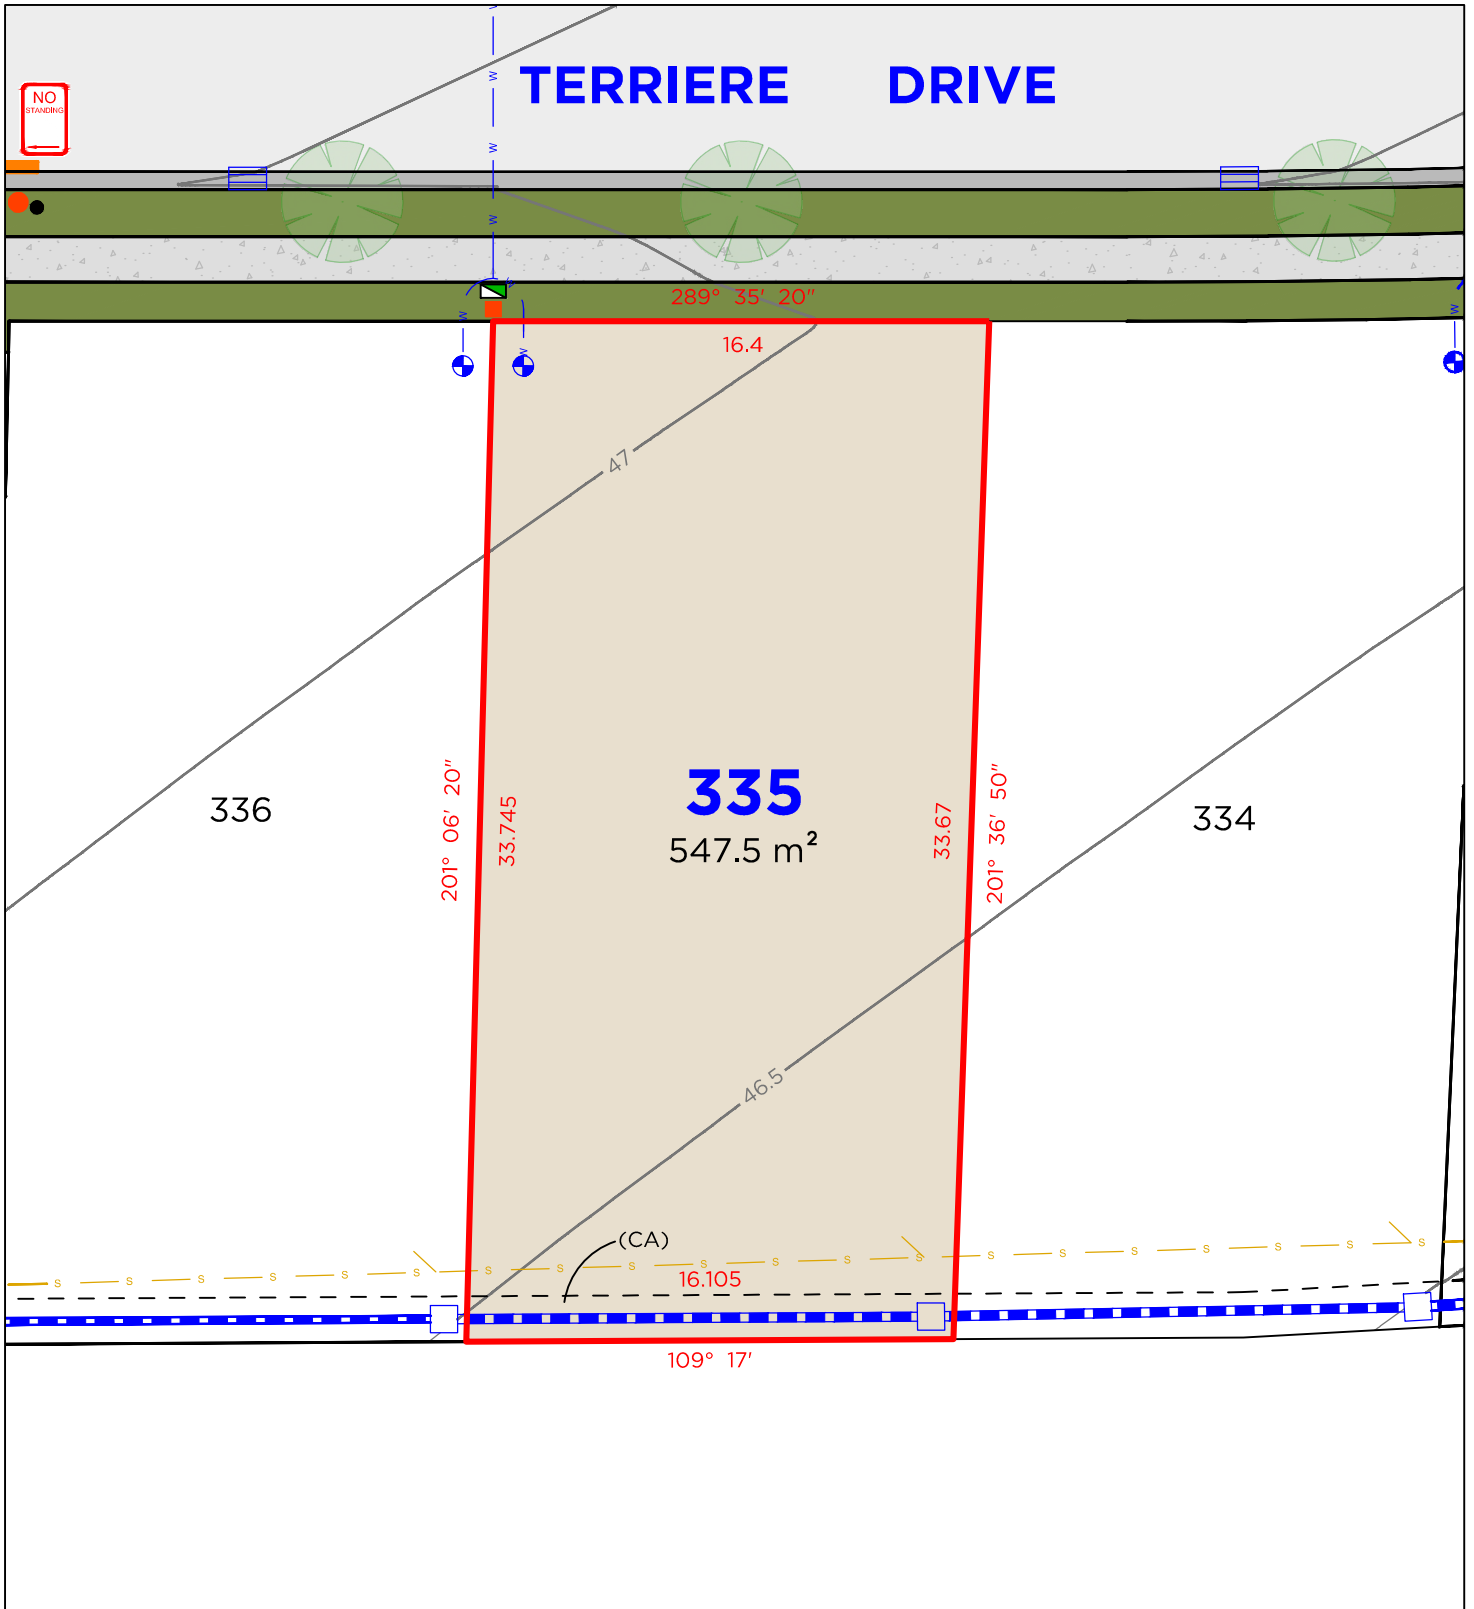

LEGEND

	BOUNDARY LINE		TELSTRA PIT
	ADJACENT BOUNDARY		ELECTRICAL PILLAR
	EASEMENT		LIGHT POLE
	SEWER		SEWER MAN HOLE
	WATERMAIN		WATER METER
	STORMWATER		DRAINAGE PIT
			KERB INLET PIT

EASEMENTS

(CA) EASEMENT TO DRAIN WATER 1.5 WIDE

DISCLAIMER

1. THIS PLAN HAS BEEN COMPILED FROM DESIGN PLANS AT THE SCALE/S STATED. IT IS RECOMMENDED THAT A SURVEY IS UNDERTAKEN PRIOR TO THE PREPARATION OF CONSTRUCTION DRAWINGS. THE PLAN IS SUITABLE FOR DESIGN ONLY & MAY NOT BE SUITABLE FOR ANY OTHER PURPOSE OR FOR USE AT ANY OTHER SCALES/S.
2. THE BOUNDARIES & SERVICES SHOWN ARE APPROXIMATE ONLY. FURTHER SURVEY WILL BE REQUIRED IF CONSTRUCTION IS TO TAKE PLACE ON OR ADJACENT TO THE BOUNDARIES.


DELFS LASCELLES
CONSULTING SURVEYORS



LOT 336



TERRIERE DRIVE

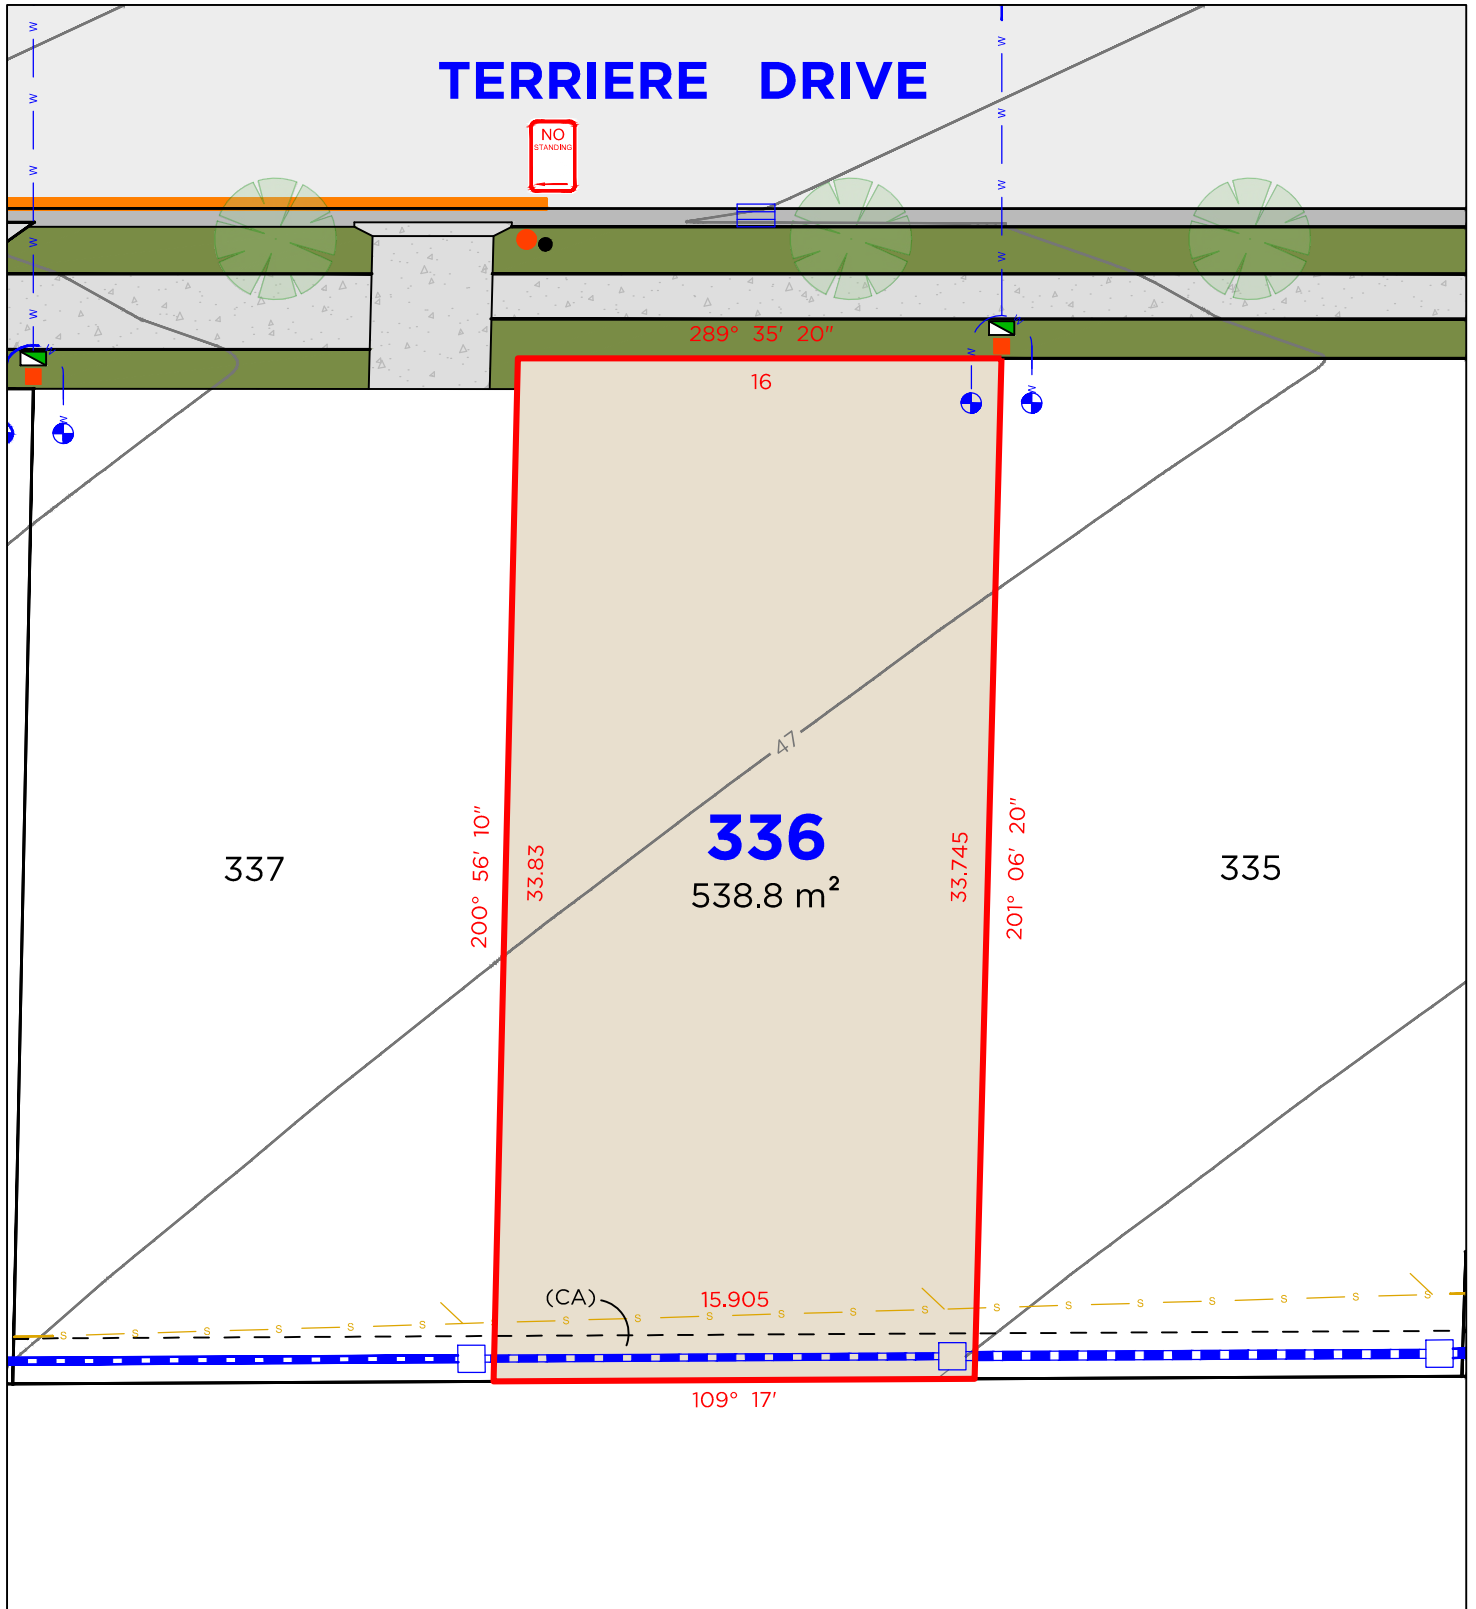

LEGEND

	BOUNDARY LINE		TELSTRA PIT
	ADJACENT BOUNDARY		ELECTRICAL PILLAR
	NO STANDING ZONE		LIGHT POLE
	EASEMENT		SEWER MAN HOLE
	SEWER		WATER METER
	WATERMAIN		DRAINAGE PIT
	STORMWATER		KERB INLET PIT

EASEMENTS

(CA) EASEMENT TO DRAIN WATER 1.5 WIDE


DISCLAIMER

1. THIS PLAN HAS BEEN COMPILED FROM DESIGN PLANS AT THE SCALE/S STATED. IT IS RECOMMENDED THAT A SURVEY IS UNDERTAKEN PRIOR TO THE PREPARATION OF CONSTRUCTION DRAWINGS. THE PLAN IS SUITABLE FOR DESIGN ONLY & MAY NOT BE SUITABLE FOR ANY OTHER PURPOSE OR FOR USE AT ANY OTHER SCALES/S.
2. THE BOUNDARIES & SERVICES SHOWN ARE APPROXIMATE ONLY. FURTHER SURVEY WILL BE REQUIRED IF CONSTRUCTION IS TO TAKE PLACE ON OR ADJACENT TO THE BOUNDARIES.

DELFS LASCELLES
CONSULTING SURVEYORS



LOT 337

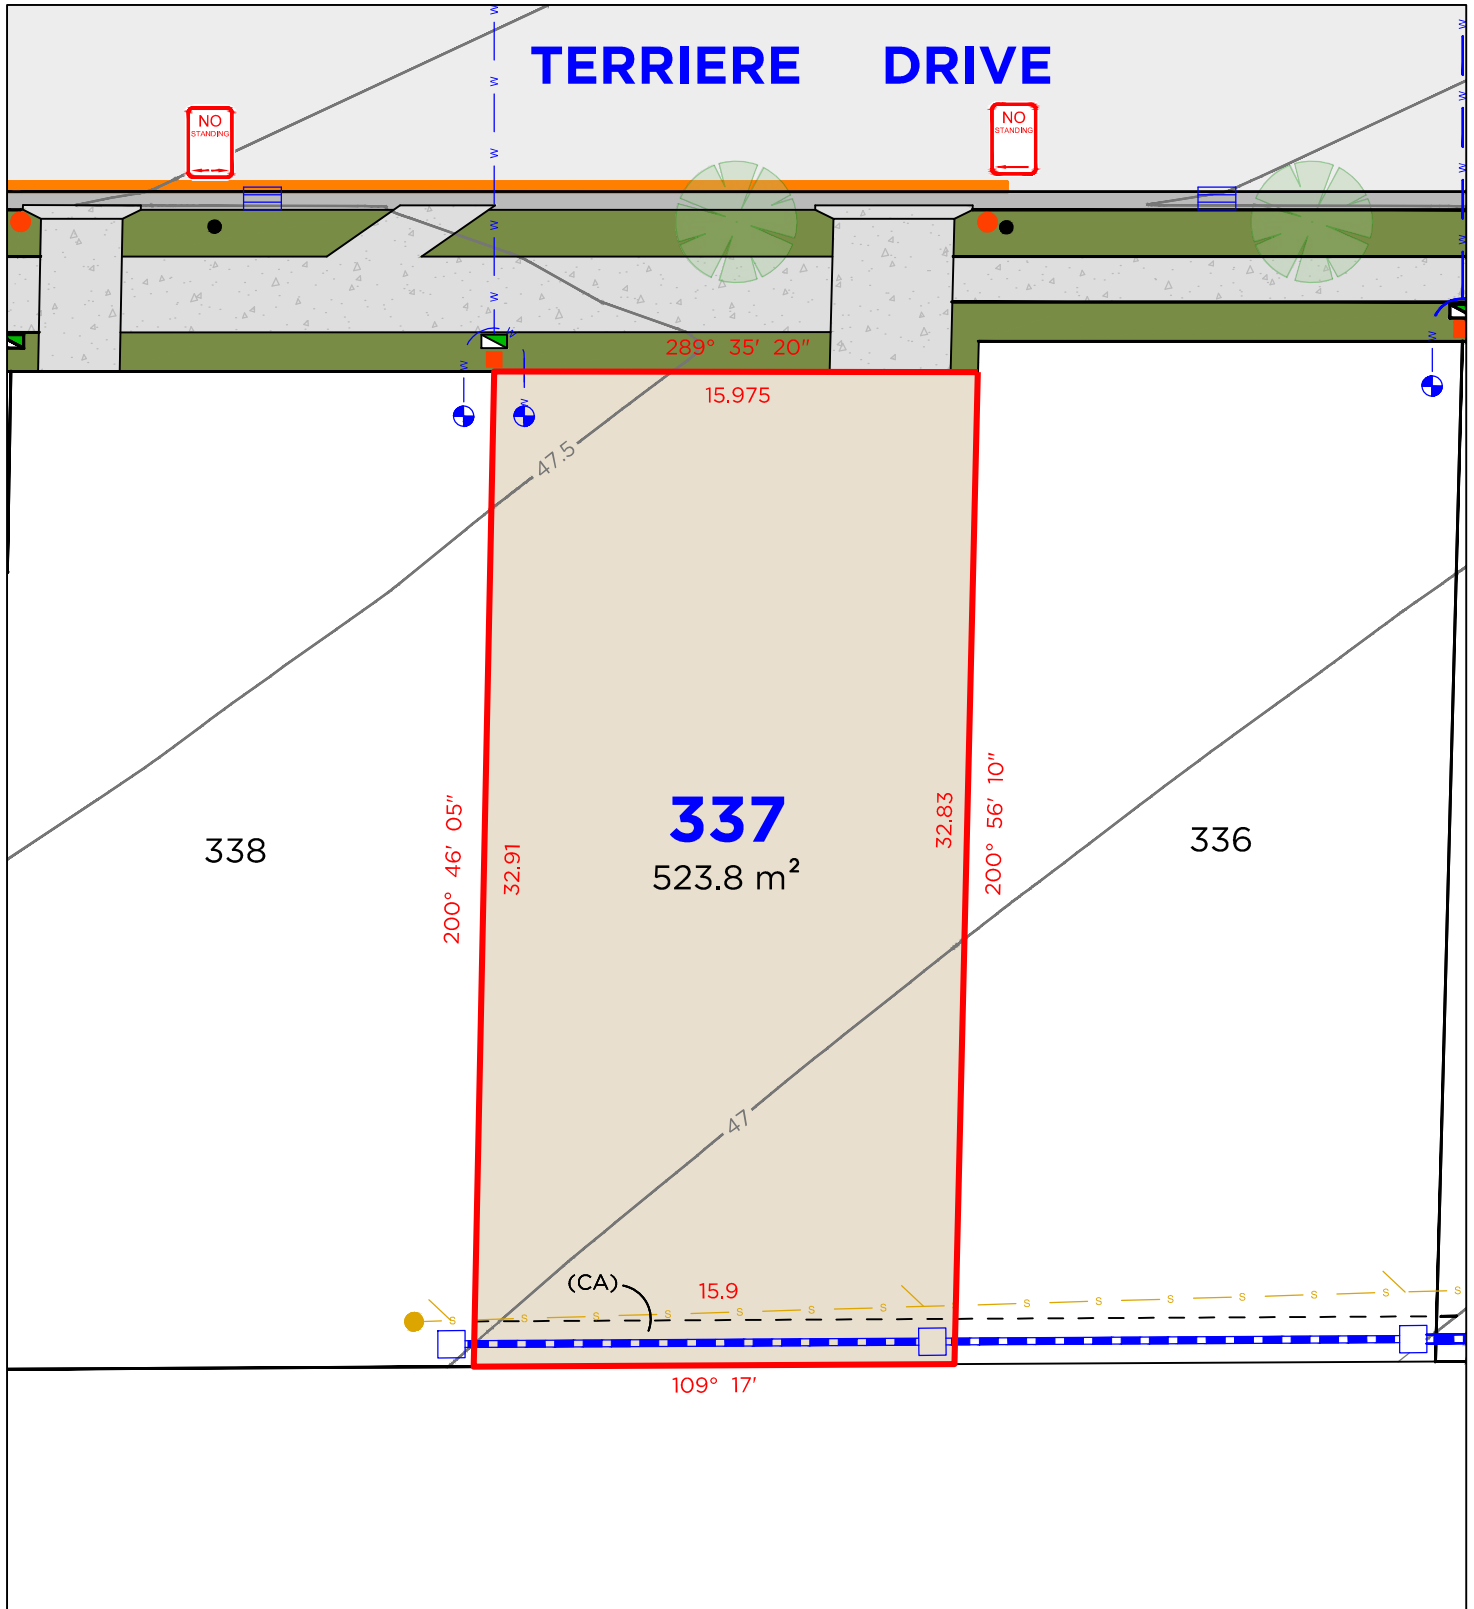

LEGEND

	BOUNDARY LINE		TELSTRA PIT
	ADJACENT BOUNDARY		ELECTRICAL PILLAR
	NO STANDING ZONE		LIGHT POLE
	EASEMENT		SEWER MAN HOLE
	SEWER		WATER METER
	WATERMAIN		DRAINAGE PIT
	STORMWATER		KERB INLET PIT

EASEMENTS

(CA) EASEMENT TO DRAIN WATER 1.5 WIDE


DISCLAIMER

1. THIS PLAN HAS BEEN COMPILED FROM DESIGN PLANS AT THE SCALE/S STATED. IT IS RECOMMENDED THAT A SURVEY IS UNDERTAKEN PRIOR TO THE PREPARATION OF CONSTRUCTION DRAWINGS. THE PLAN IS SUITABLE FOR DESIGN ONLY & MAY NOT BE SUITABLE FOR ANY OTHER PURPOSE OR FOR USE AT ANY OTHER SCALES/S.
2. THE BOUNDARIES & SERVICES SHOWN ARE APPROXIMATE ONLY. FURTHER SURVEY WILL BE REQUIRED IF CONSTRUCTION IS TO TAKE PLACE ON OR ADJACENT TO THE BOUNDARIES.

DELFS LASCELLES
CONSULTING SURVEYORS



LOT 338

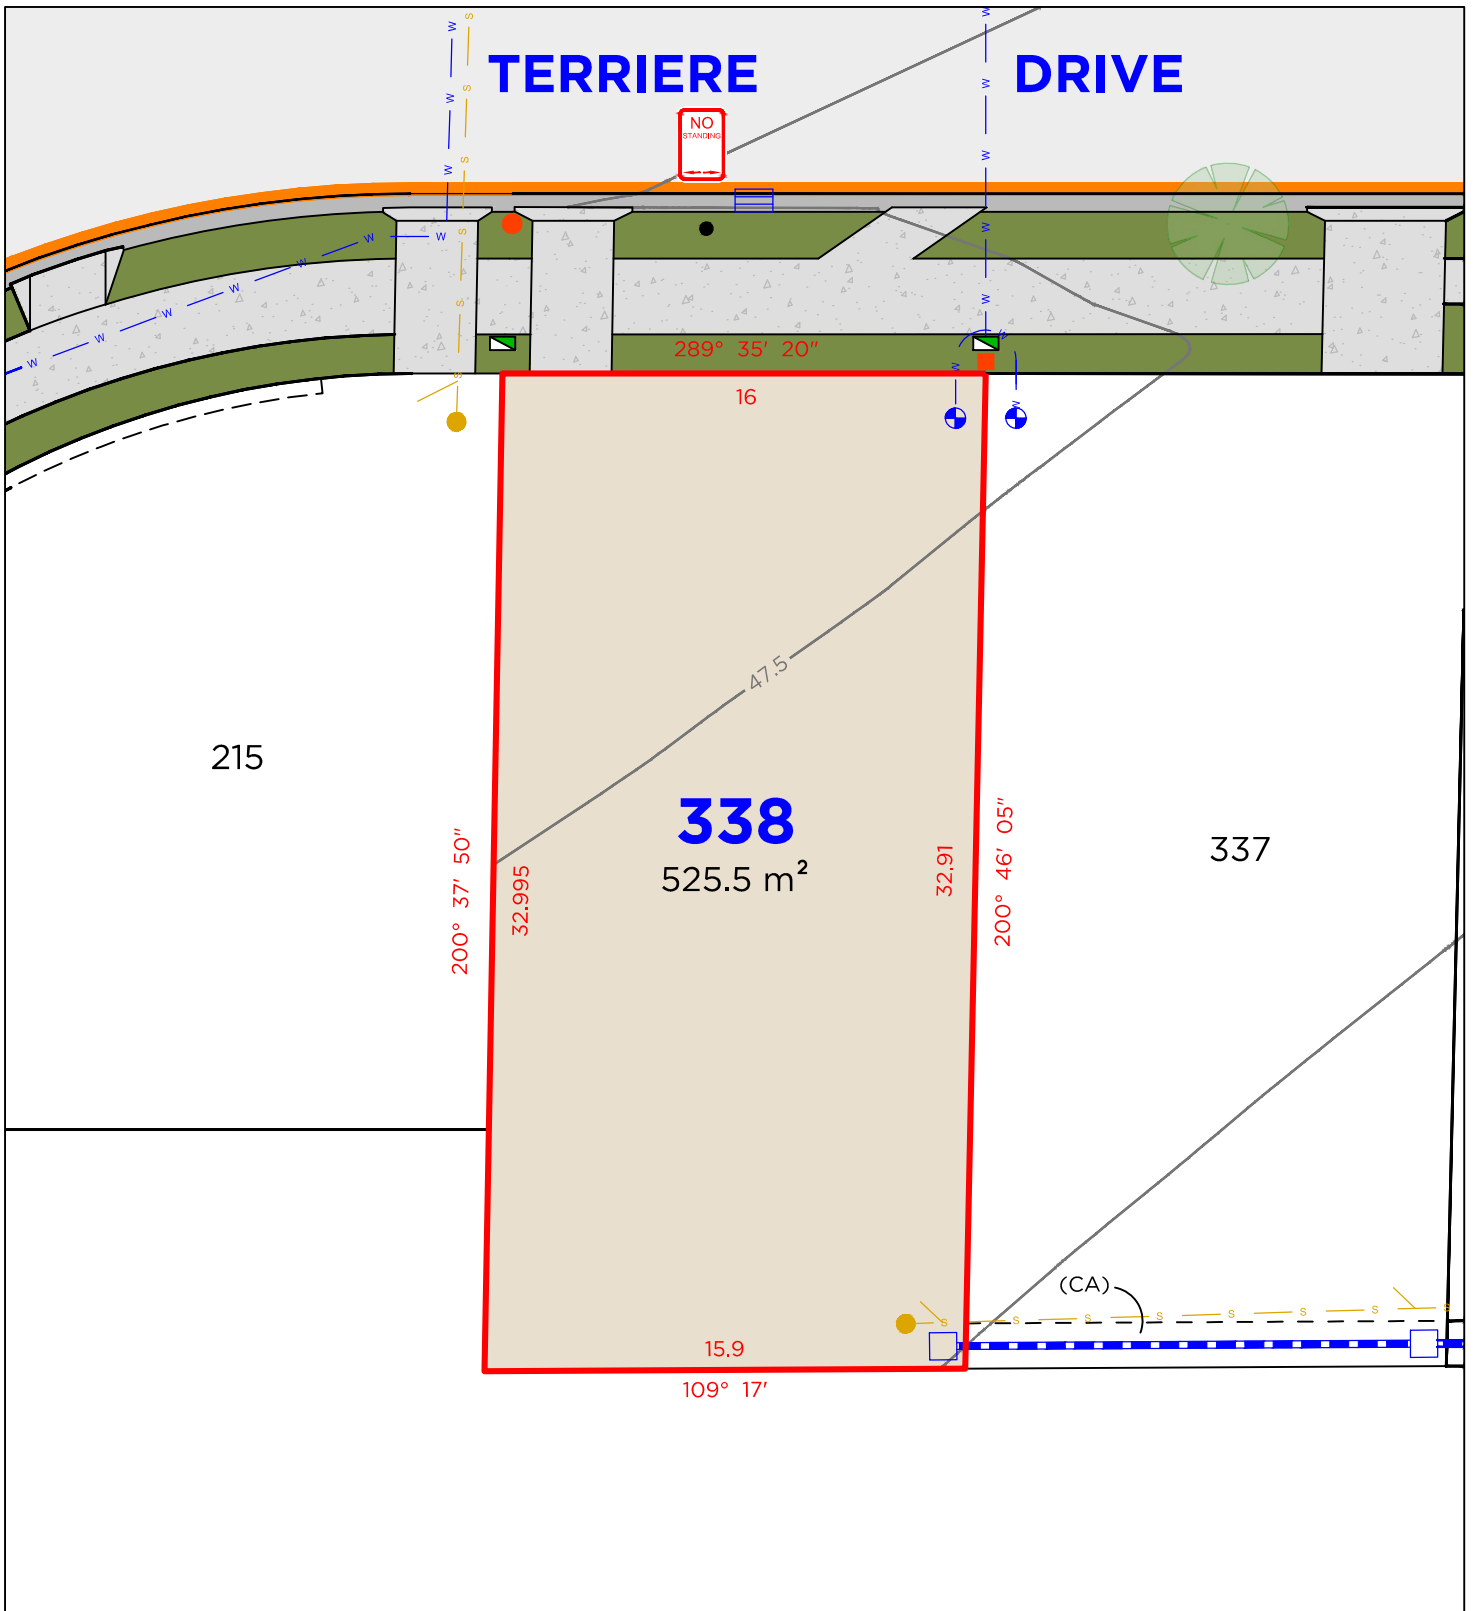

LEGEND

	BOUNDARY LINE		TELSTRA PIT
	ADJACENT BOUNDARY		ELECTRICAL PILLAR
	NO STANDING ZONE		LIGHT POLE
	EASEMENT		SEWER MAN HOLE
	SEWER		WATER METER
	WATERMAIN		DRAINAGE PIT
	STORMWATER		KERB INLET PIT

EASEMENTS

(CA) EASEMENT TO DRAIN WATER 1.5 WIDE

DISCLAIMER

1. THIS PLAN HAS BEEN COMPILED FROM DESIGN PLANS AT THE SCALE/S STATED. IT IS RECOMMENDED THAT A SURVEY IS UNDERTAKEN PRIOR TO THE PREPARATION OF CONSTRUCTION DRAWINGS. THE PLAN IS SUITABLE FOR DESIGN ONLY & MAY NOT BE SUITABLE FOR ANY OTHER PURPOSE OR FOR USE AT ANY OTHER SCALES/S.
2. THE BOUNDARIES & SERVICES SHOWN ARE APPROXIMATE ONLY. FURTHER SURVEY WILL BE REQUIRED IF CONSTRUCTION IS TO TAKE PLACE ON OR ADJACENT TO THE BOUNDARIES.

DELFS LASCELLES
CONSULTING SURVEYORS

